


TRAFFIC SIGNAL LEGEND

	PROPOSED	EXISTING
DETECTOR LOOP		
SIGNAL HEAD		
G.S. CONDUIT IN TRENCH OR PUSHED		
SIGNAL HEAD WITH BACKPLATE		
RACEWAY FOR MAGNETIC DETECTOR, TYPE I OR II		
VEHICLE DETECTOR, NON-COMPENSATED MAGNETIC TYPE		

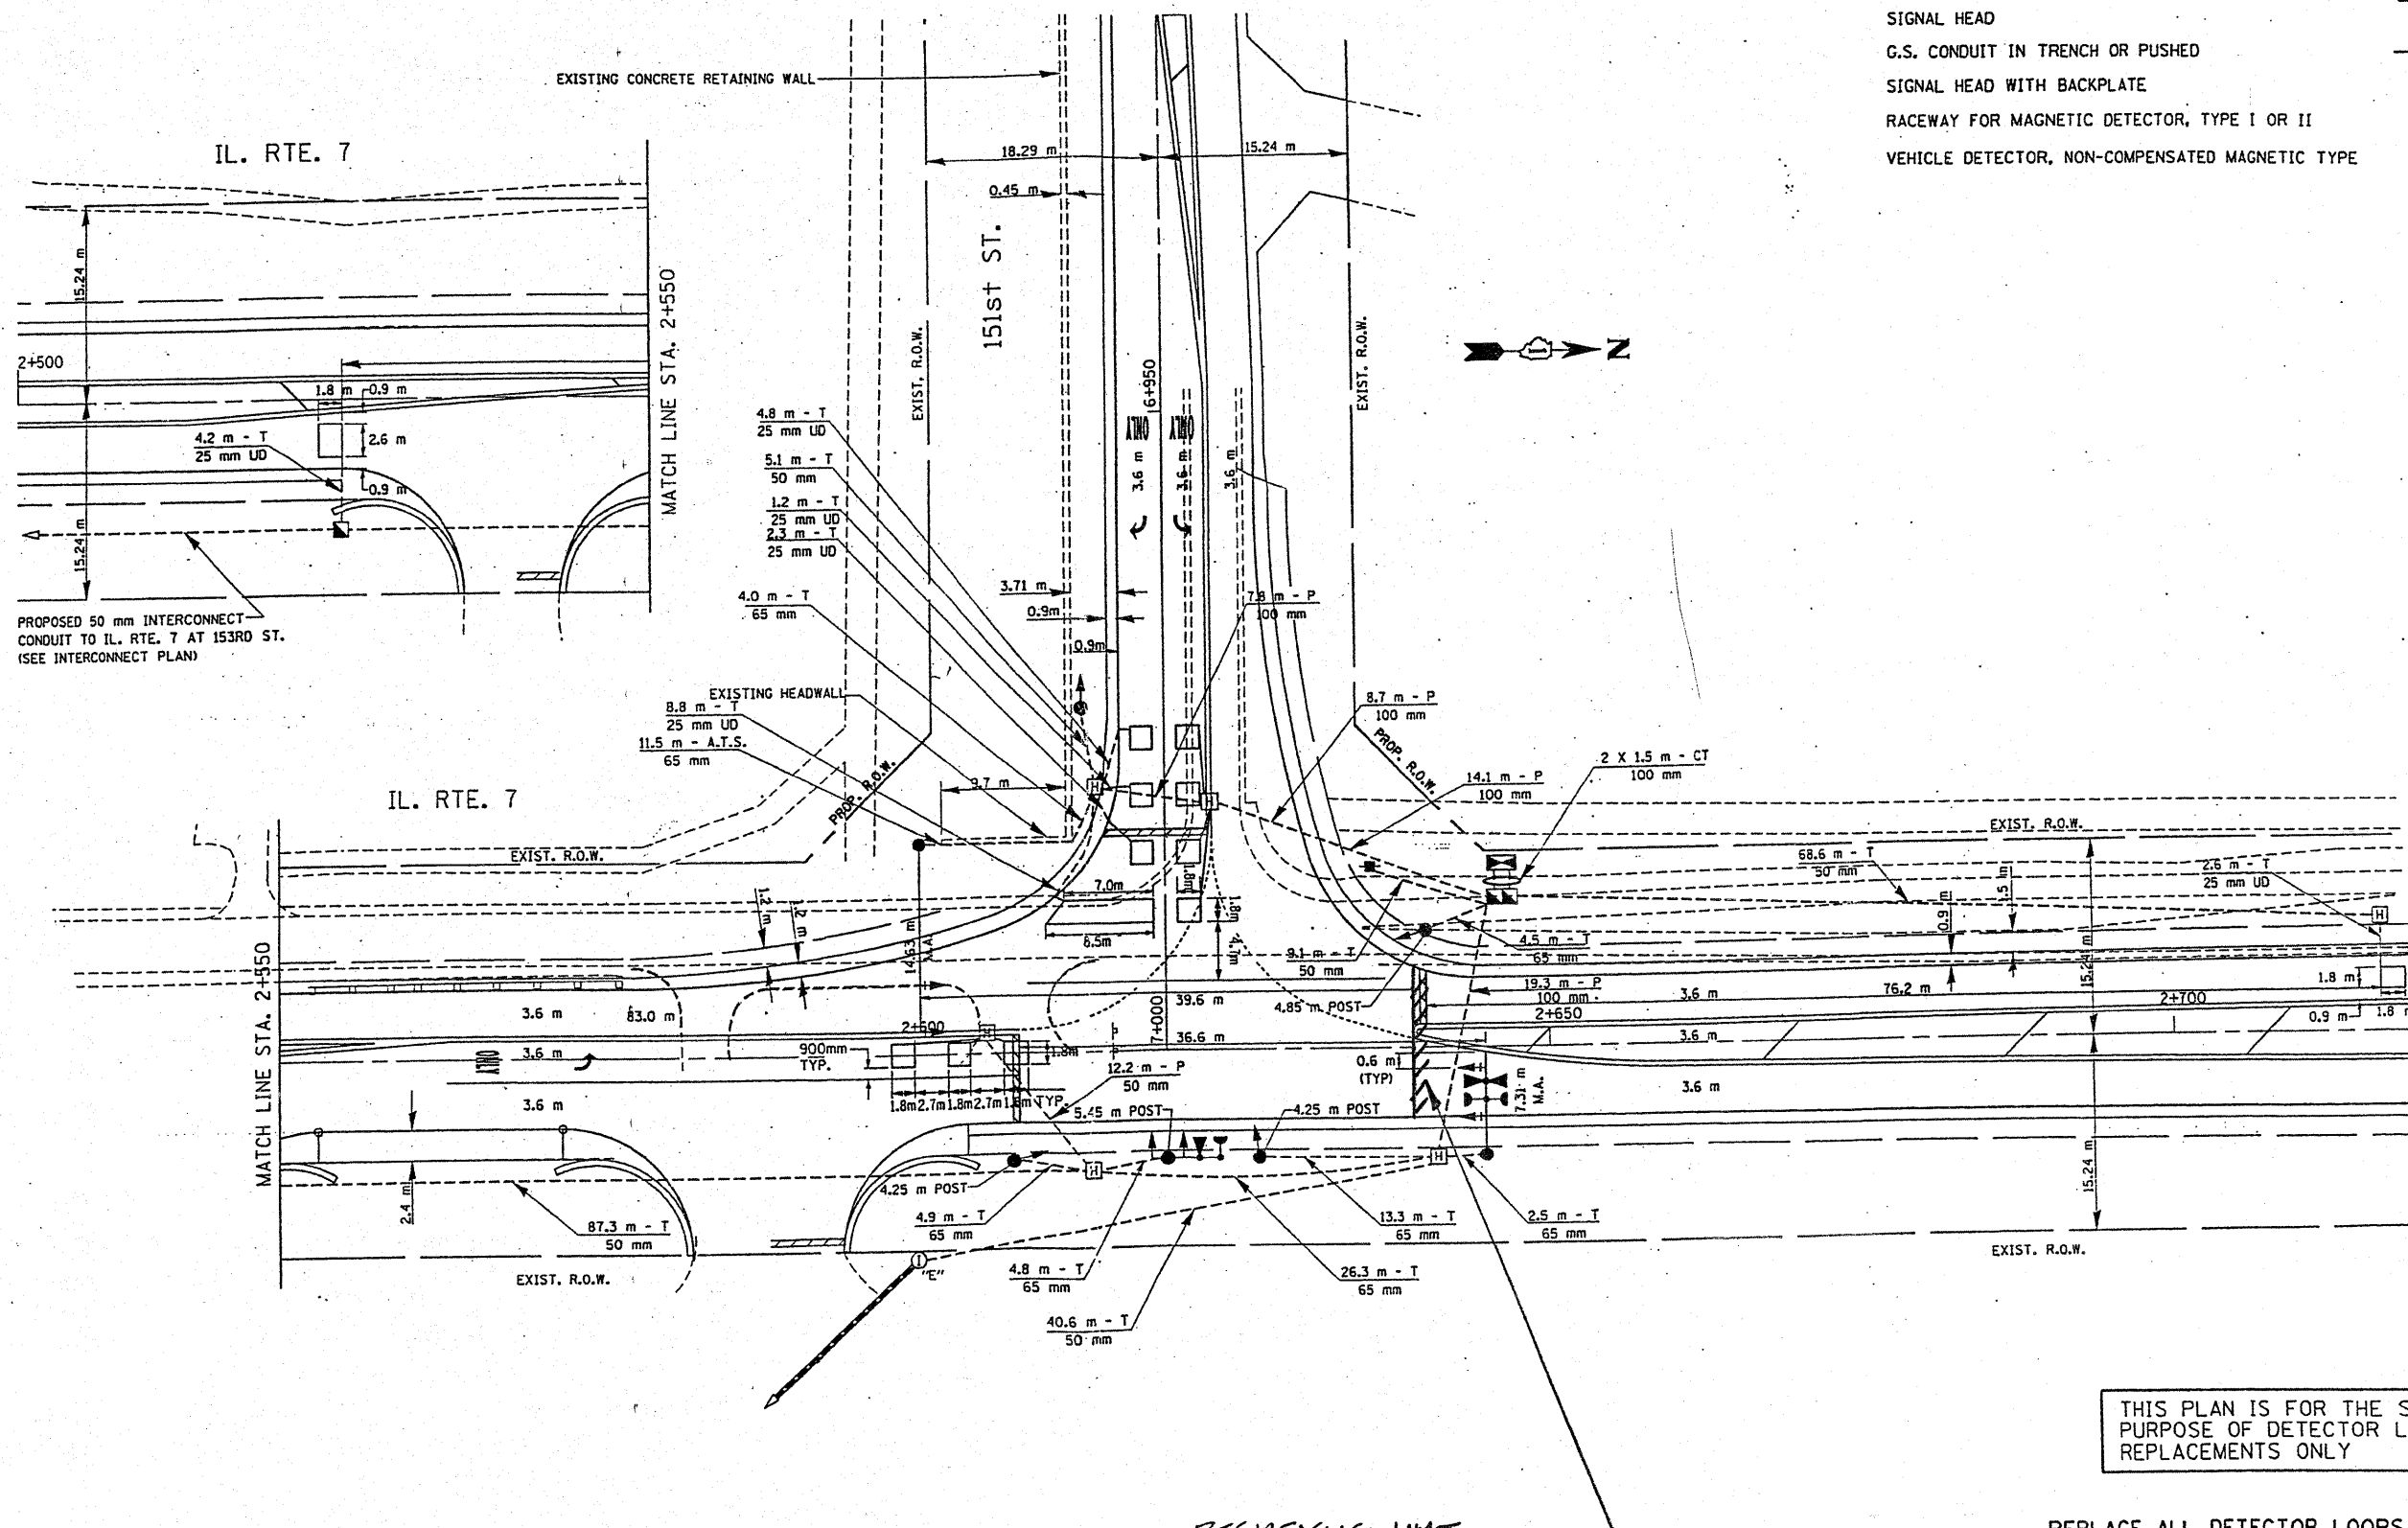

PROPOSED 50 mm INTERCONNECT CONDUIT TO IL. RTE. 7 AT 153RD ST. (SEE INTERCONNECT PLAN)

THIS PLAN IS FOR THE SOLE PURPOSE OF DETECTOR LOOP REPLACEMENTS ONLY

REPLACE ALL DETECTOR LOOPS AS SHOWN (WITHIN THE RESURFACING LIMITS)

CODE	QUANTITY	UNIT	ITEM
86600600	27	FOOT	DETECTOR LOOP, REPLACEMENT

FILE NAME =	USER NAME = kenthaphi:aybo	DESIGNED - BCK	REVISED -
c:\pwork\WIDOT\KANTHAPHI\AYBC\01125	4\trf\fig.legend.v7.dgn	DRAWN - BCK	REVISED -
		CHECKED - DAD	REVISED -
		DATE -	REVISED -

**STATE OF ILLINOIS
DEPARTMENT OF TRANSPORTATION**

**DISTRICT ONE - DETECTOR LOOP REPLACEMENT
ILL. ROUTE 7 @ 151ST STREET**

F.A. RTE. 2688	SECTION 3349 RS-3	COUNTY Cook	TOTAL SHEETS 24	SHEET NO. 23
FED. ROAD DIST. NO.		ILLINOIS FED. AID PROJECT		

SCALE: NONE SHEET NO. OF SHEETS STA. TO STA.