


SOUTH ABUTMENT
(LOOKING SOUTH)

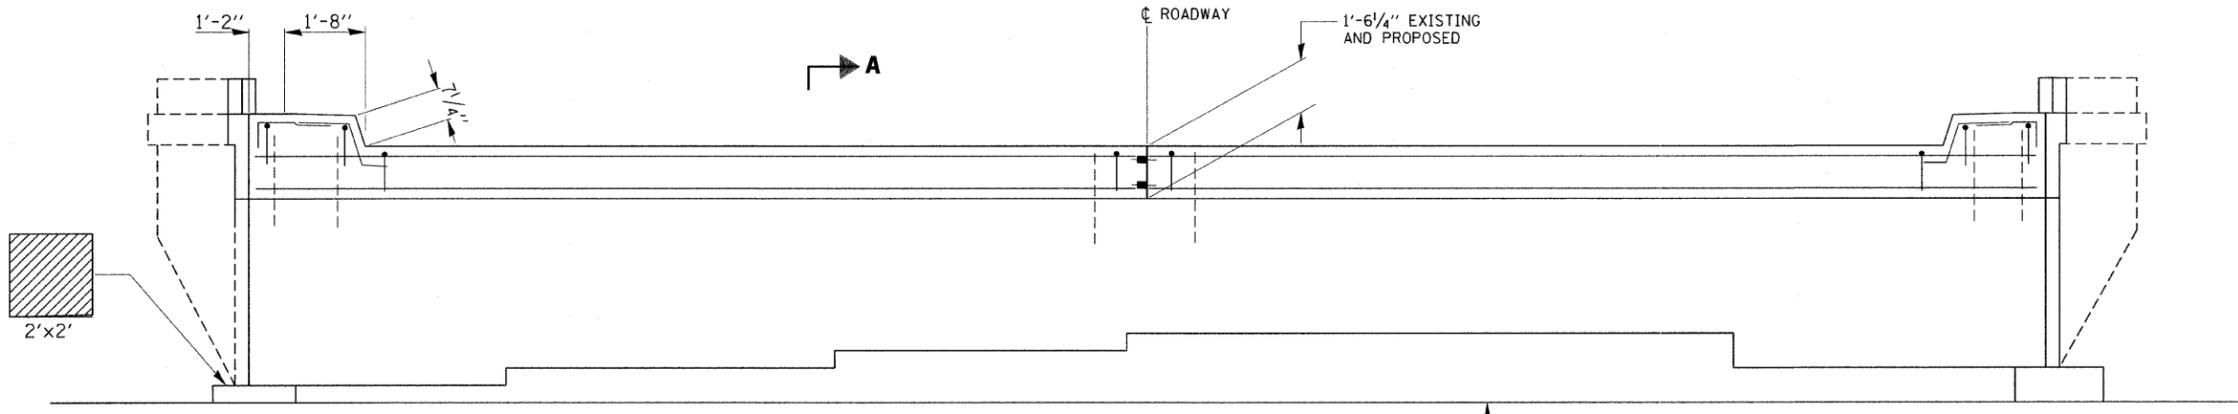

NORTH ABUTMENT
(LOOKING NORTH)

BILL OF MATERIALS

ITEM	UNIT	QUANTITY
STRUCTURAL REPAIR OF CONCRETE ≤ 5"	SQ. FT.	4
STRUCTURAL REPAIR OF CONCRETE > 5"	SQ. FT.	24

NOTES:

FOR QUANTITIES OF CONCRETE REMOVAL
CONCRETE SUPERSTRUCTURE, REINFORCEMENT
BARS (EPOXY COATED) AND SECTION A-A SEE
SHEET 3 OF 8

LEGEND:

- STRUCTURAL REPAIR OF CONCRETE ≤ 5"
- STRUCTURAL REPAIR OF CONCRETE > 5"