


**TRAFFIC SIGNAL LEGEND**

	PROPOSED	EXISTING
DETECTOR LOOP		
SIGNAL HEAD		
G.S. CONDUIT IN TRENCH OR PUSHED		
SIGNAL HEAD WITH BACKPLATE		
RACEWAY FOR MAGNETIC DETECTOR, TYPE I OR II		
VEHICLE DETECTOR, NON-COMPENSATED MAGNETIC TYPE		

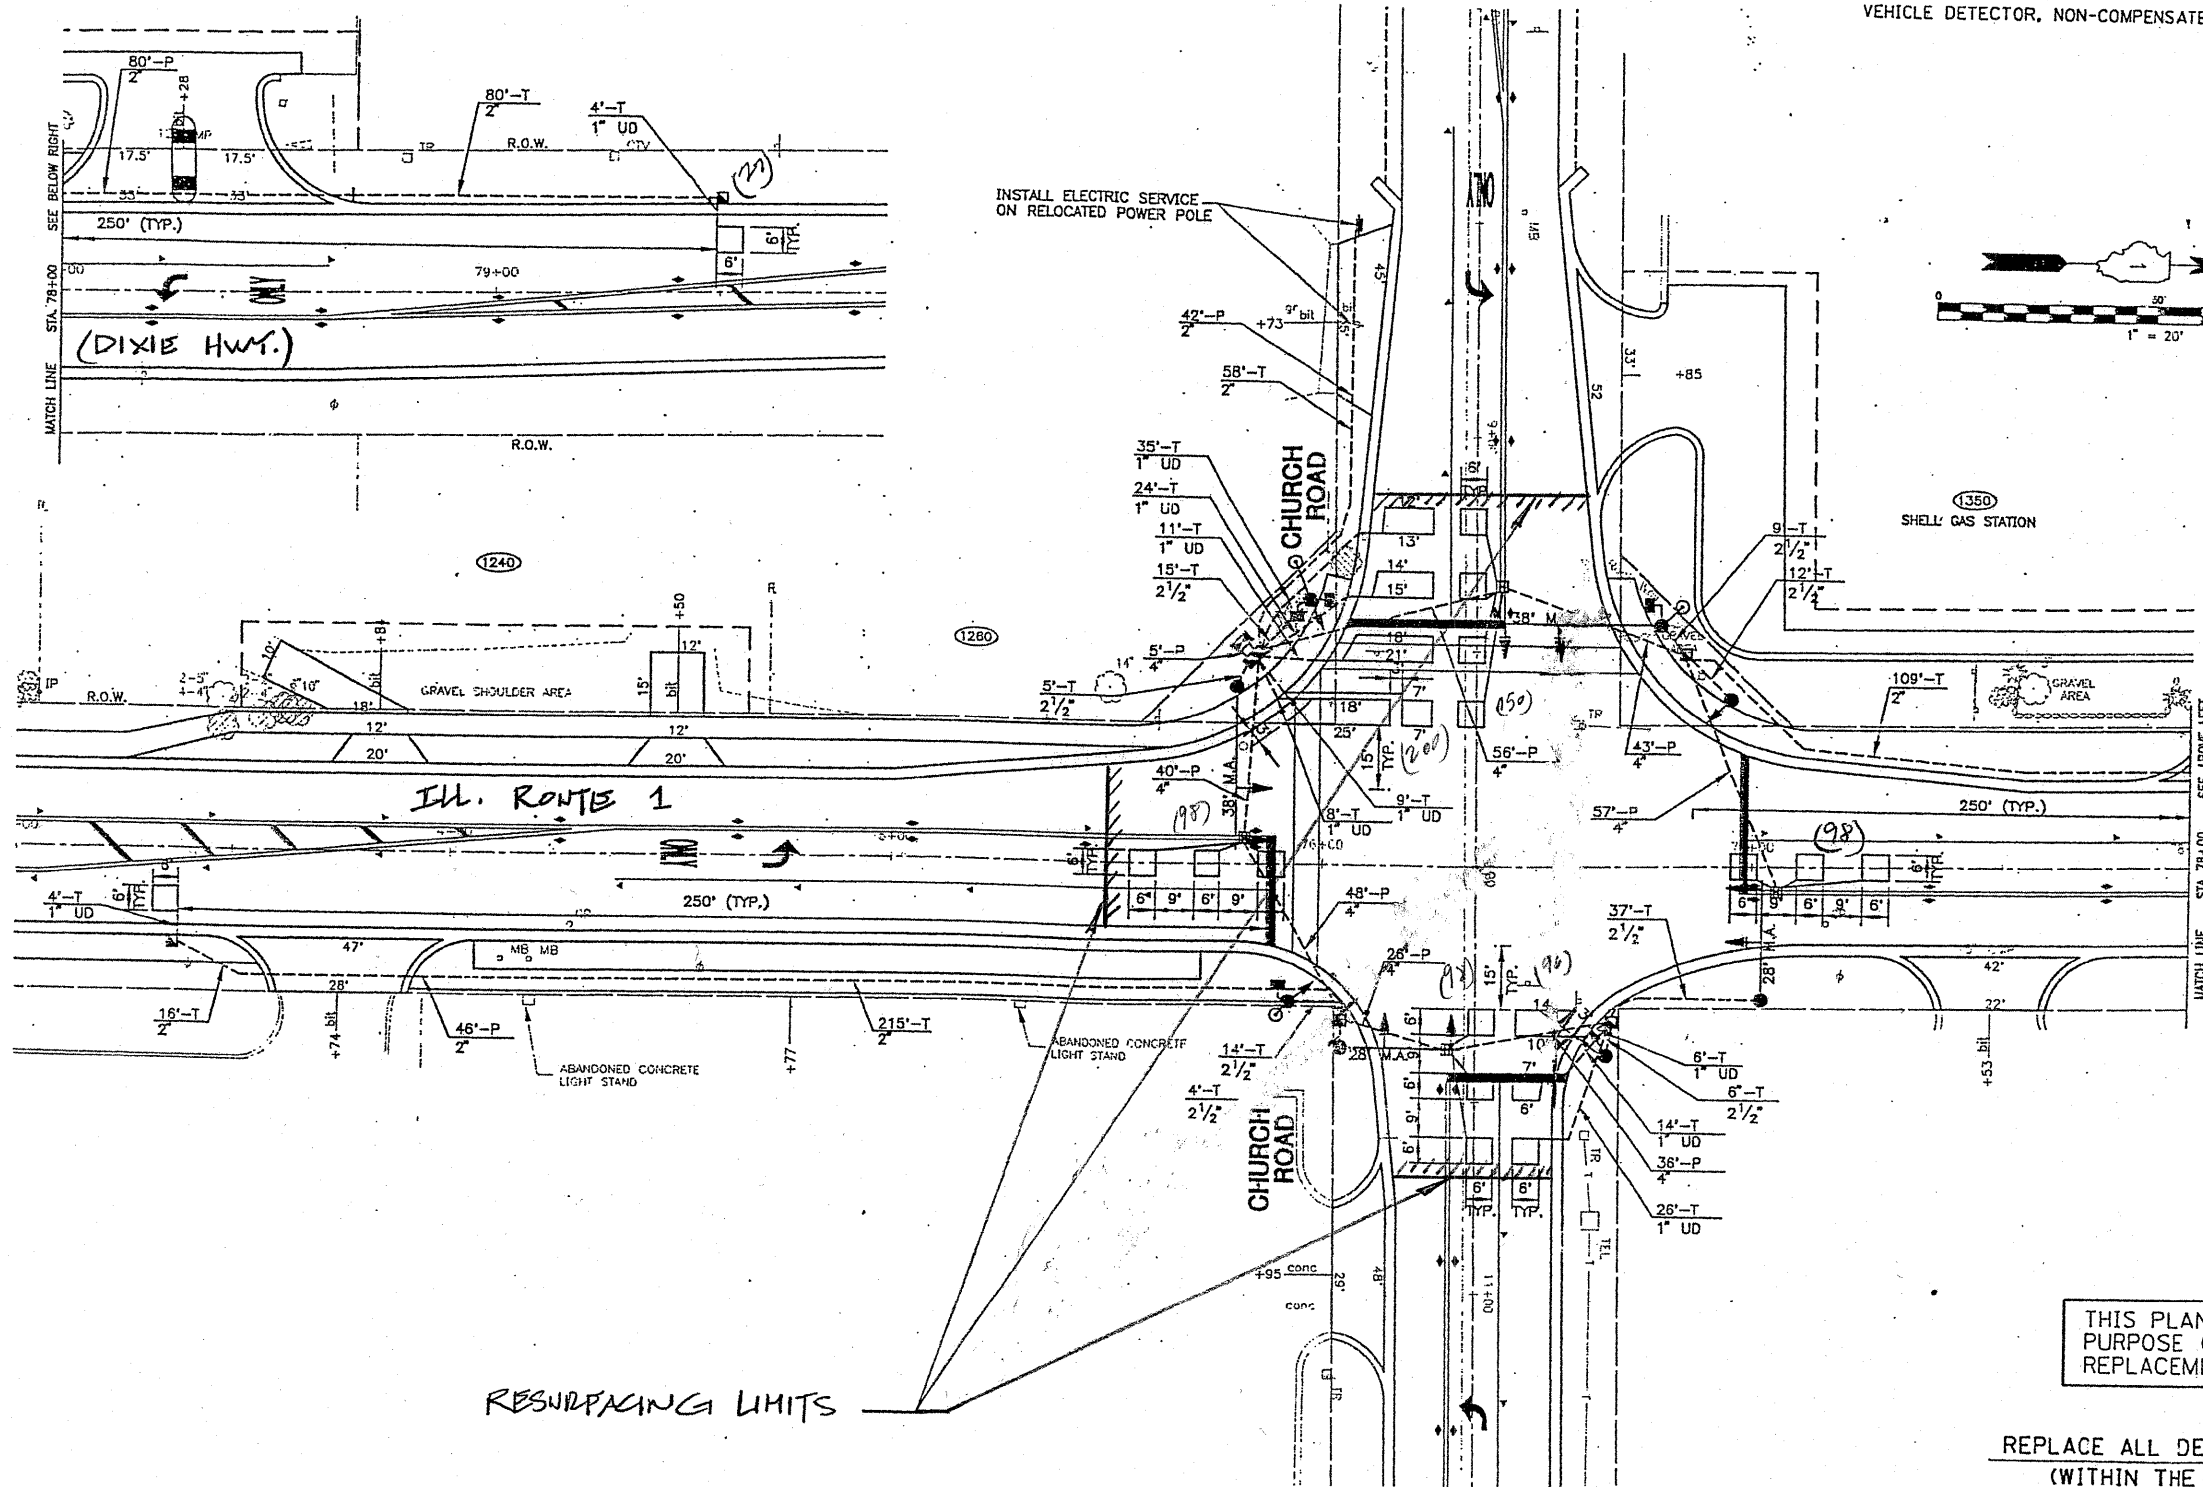

THIS PLAN IS FOR THE SOLE PURPOSE OF DETECTOR LOOP REPLACEMENTS ONLY

REPLACE ALL DETECTOR LOOPS AS SHOWN (WITHIN THE RESURFACING LIMITS)

CODE	QUANTITY	UNIT	ITEM
86600600	767	FOOT	DETECTOR LOOP, REPLACEMENT

FILE NAME =	USER NAME = konthapixayba	DESIGNED - BCK	REVISED -
cr:\p\work\p\WIDOT\KANTHAPHIXAYBA\081126	1\traffic_legend.v7.dgn	DRAWN - BCK	REVISED -
	PLOT SCALE = 3/4" = 1'	CHECKED - DAD	REVISED -
	PLOT DATE = 4/3/2009	DATE -	REVISED -

STATE OF ILLINOIS  
DEPARTMENT OF TRANSPORTATION

DISTRICT ONE - DETECTOR LOOP REPLACEMENT  
ILL. RTE. 1 (DIXIE HWY.) @ CHURCH ROAD

F.A.P. RTE. 332	SECTION 9 Y-RS-8	COUNTY WILL	TOTAL SHEETS 25	SHEET NO. 14
CONTRACT NO.				

SCALE: NONE SHEET NO. OF SHEETS STA. TO STA. FED. ROAD DIST. NO. ILLINOIS FED. AID PROJECT