


TRAFFIC SIGNAL LEGEND

PROPOSED	EXISTING

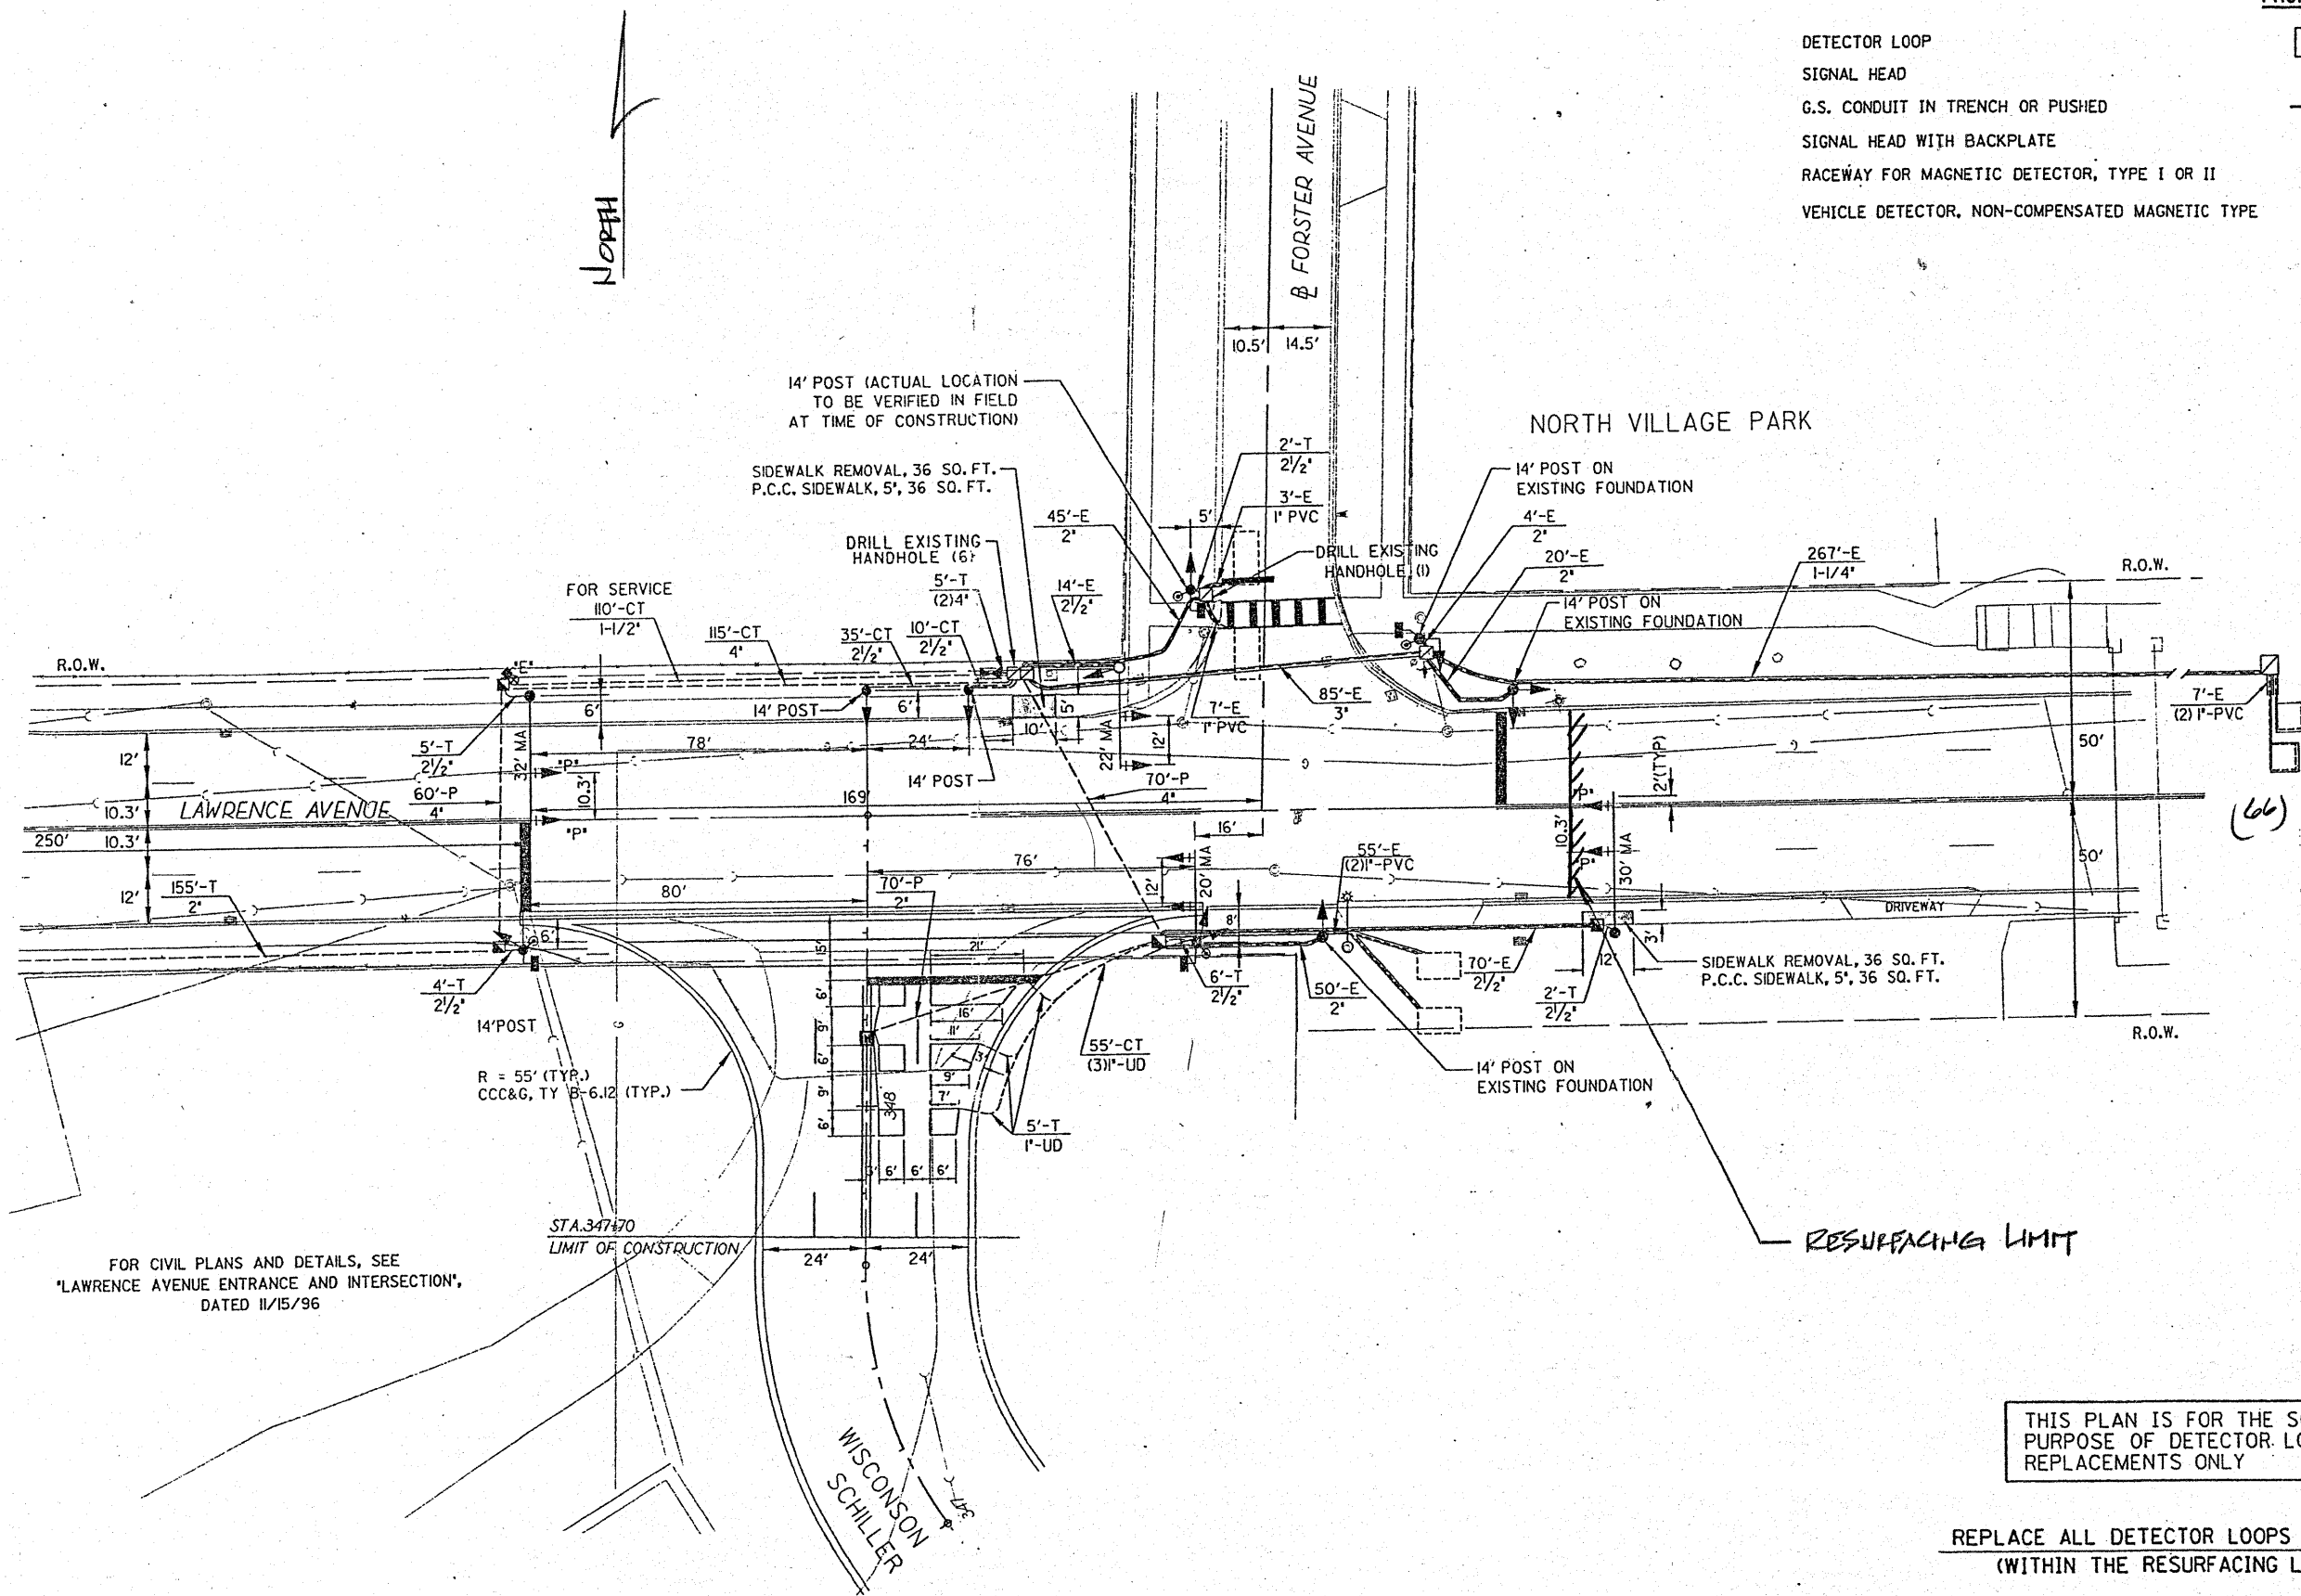

FOR CIVIL PLANS AND DETAILS, SEE
'LAWRENCE AVENUE ENTRANCE AND INTERSECTION',
DATED 11/15/96

THIS PLAN IS FOR THE SOLE
PURPOSE OF DETECTOR LOOP
REPLACEMENTS ONLY

REPLACE ALL DETECTOR LOOPS AS SHOWN
(WITHIN THE RESURFACING LIMITS)

CODE	QUANTITY	UNIT	ITEM
86600600	66	FOOT	DETECTOR LOOP, REPLACEMENT

FILE NAME =	USER NAME = kentphixjbc	DESIGNED - BCK	REVISED -
ca:\pwwork\VP\DOT\KANTHAPHIXAYBC\d81126	traffic.legend.v7.dgn	DRAWN - BCK	REVISED -
	PLOT SCALE = 3/4" = 1'	CHECKED - DAD	REVISED -
	PLOT DATE = 4/3/2009	DATE	REVISED -

STATE OF ILLINOIS
DEPARTMENT OF TRANSPORTATION

DISTRICT ONE - DETECTOR LOOP REPLACEMENT
LAWRENCE AV. @ FORSTER AV.

F.A. RTE. 1362	SECTION 3200RS-3	COUNTY Cook	TOTAL SHEETS 25	SHEET NO. 23
CONTRACT NO.				
FED. ROAD DIST. NO. ILLINOIS FED. AID PROJECT				

SCALE: NONE SHEET NO. OF SHEETS STA. TO STA.