



STATE OF ILLINOIS
DEPARTMENT OF TRANSPORTATION

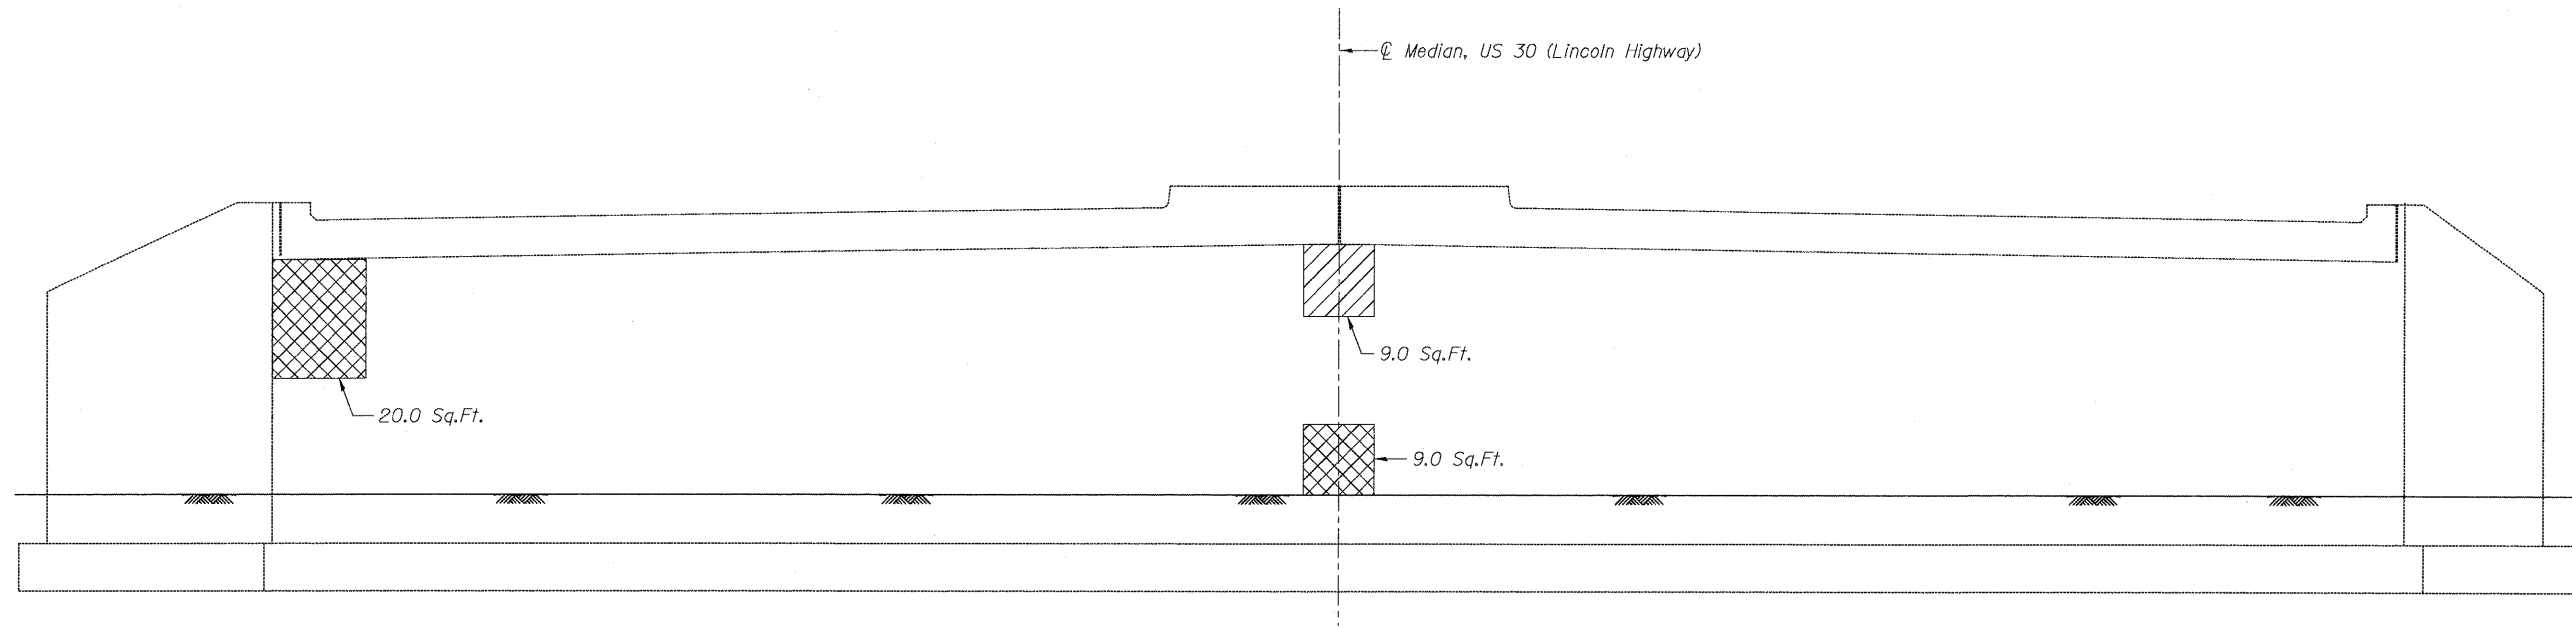

WEST ABUTMENT ELEVATION

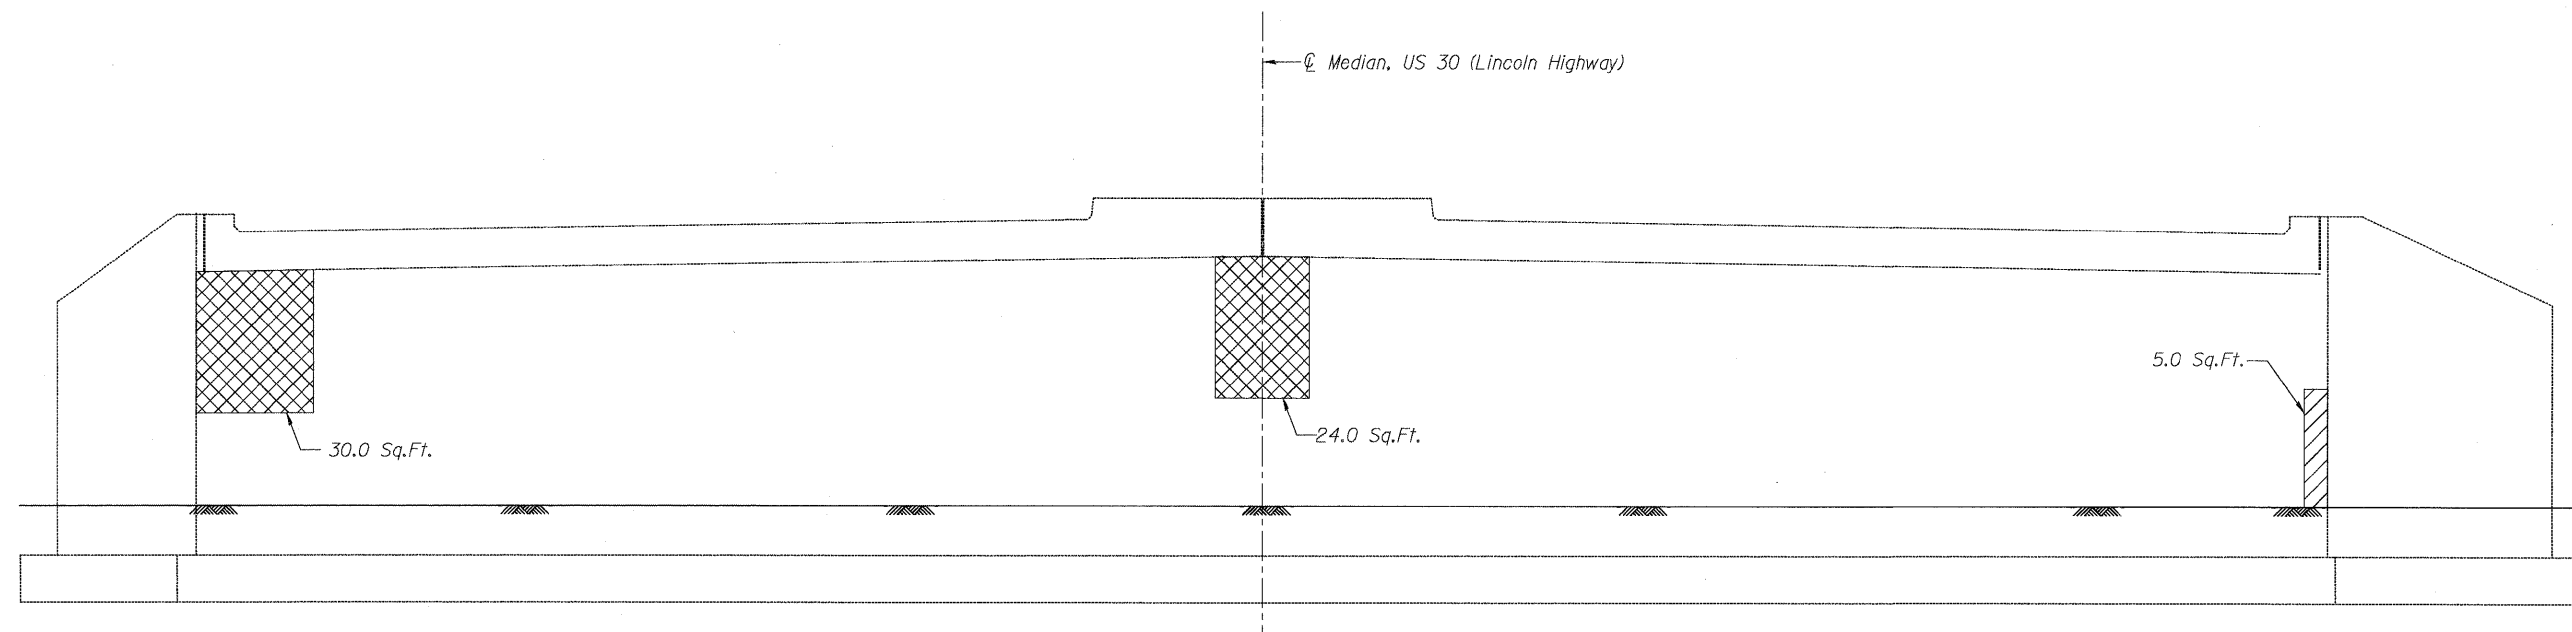

EAST ABUTMENT ELEVATION

Note:
Repair of the existing abutment shall include
but may not be limited to the areas shown. The
actual areas to be repaired will be determined
by the Engineer at the time of construction.

ABUTMENT REPAIRS
STRUCTURE NO. 016-0286

DESIGNED	JPM
CHECKED	TG
DRAWN	MPS
CHECKED	JPM, TG



100 S. WACKER DRIVE SUITE 700 . CHICAGO IL 60606 . P.312-606-0910 F.312-606-0415

LEGEND:

- Structural Repair of Concrete
(Depth equal to or less than 5 inches)
- Structural Repair of Concrete
(Depth greater than 5 inches)

BILL OF MATERIAL

ITEM	UNIT	QUANTITY
Structural Repair of Concrete (Depth equal to or less than 5 inches)	Sq. Ft.	14
Structural Repair of Concrete (Depth greater than 5 inches)	Sq. Ft.	83

SHEET NO. S6	F.A.P. RTE.	SECTION	COUNTY	TOTAL SHEETS	SHEET NO.
	353	23 R-B-I	COOK	20	14
S7 SHEETS	CONTRACT NO. 60J43			ILLINOIS FED. AID PROJECT	