

LEGEND

- WORK ZONE
- BARRICADE W/ STEADY BURN LIGHT
- TYPE III BARRICADE WITH FLASHING LIGHTS
- SIGN
- IMPACT ATTENUATORS
- CONCRETE BARRIER
- DOUBLE VERTICAL PANEL

NOTES:



BARRICADE SPACING SHALL BE 25' CENTERS IN TAPER SECTIONS AND 50' CENTERS IN TANGENT SECTIONS.

VERTICAL PANELS SHALL BE USED WHEN BARRICADES CANNOT BE PLACED ON THE EXISTING PAVEMENT OR PAVED SHOULDER.

ALL SIGNS, BARRICADES AND OTHER TRAFFIC CONTROL DEVICES SHOWN ON THIS SHEET SHALL BE ACCORDING TO SECTION 701 OF THE STANDARD SPECIFICATIONS AND SHALL NOT BE PAID FOR SEPARATELY, BUT SHALL BE PAID FOR AT THE CONTRACT LUMP SUM PRICE FOR "TRAFFIC CONTROL AND PROTECTION, SPECIAL." TEMPORARY AND PERMANENT PAVEMENT STRIPING WILL BE PAID FOR SEPARATELY.

STAGE 3

1. INSTALL TRAFFIC CONTROL AND TEMPORARY CONCRETE BARRIER IN ACCORDANCE WITH STAGE 3 MAINTENANCE OF TRAFFIC.
2. REMOVE TOP 3/8" OF THE EAST PORTION OF EXISTING DECK SURFACE.
3. INSTALL NEW THIN POLYMER OVERLAY.
4. INSTALL STRIPING ON EAST SIDE OF IL ROUTE 25 IN ACCORDANCE WITH SHEET 9.

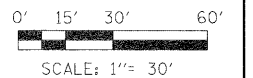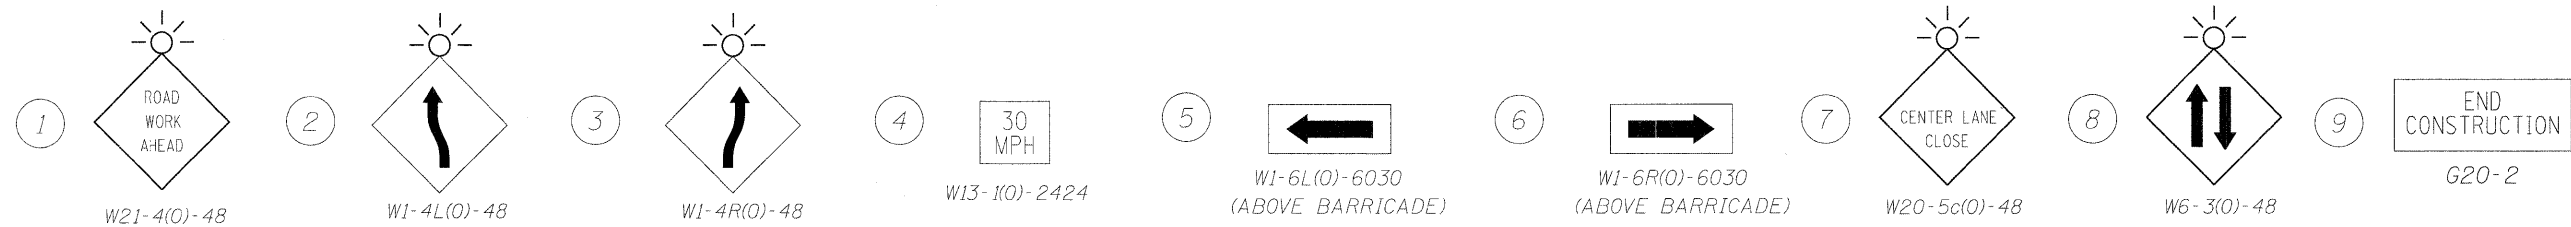

LOWCO, INC.
CONSULTING ENGINEERS
1560 WALL ST., SUITE 222
NAPERVILLE, ILLINOIS 60563 PH: (630) 577-9100

DESIGNED - MJY
DRAWN - ST, TSC
CHECKED - MJY, DC
DATE - 01/29/2010

REVISED -
REVISED -
REVISED -

**STATE OF ILLINOIS
DEPARTMENT OF TRANSPORTATION**

**CONSTRUCTION STAGING PLAN - STAGE 3
IL ROUTE 25 OVER POPLAR CREEK**

SCALE: 1" = 30' SHEET NO. 8 OF 18 SHEETS STA. 365+14.15 TO STA. 365+68.01

F.A.U. RTE. 360	SECTION 49 B-1	COUNTY KANE	TOTAL SHEETS 18	SHEET NO. 8
D-91-237-10			CONTRACT NO. 60J47	
FED. ROAD DIST. NO.		ILLINOIS FED. AID PROJECT		