



**EXISTING TYPICAL SECTION - IL 56**

STA. 37+32 TO STA. 46+46  
 STA. 60+14 TO STA. 72+22  
 STA. 86+20 TO STA. 117+72  
 STA. 136+37 TO STA. 145+12

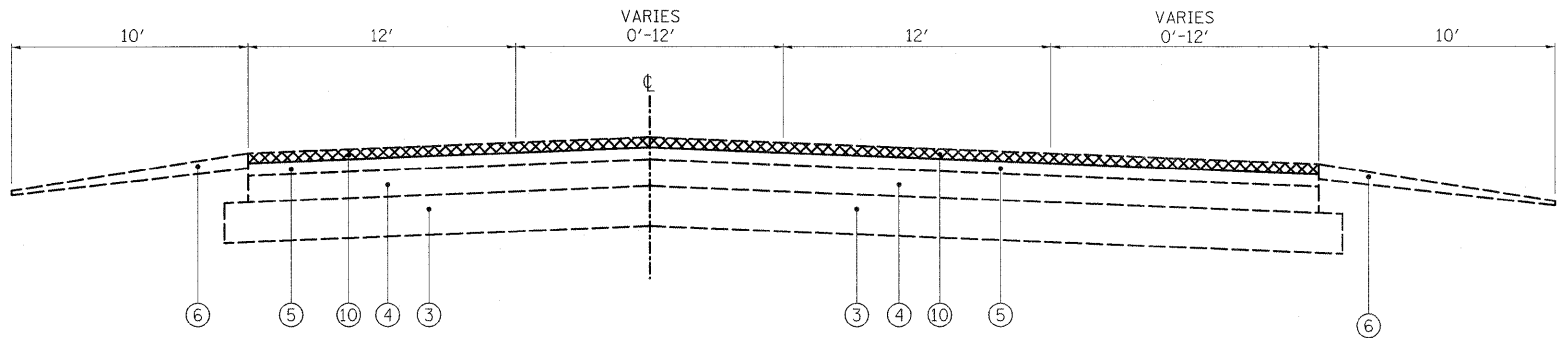

**EXISTING TYPICAL SECTION - TURN LANE**

STA. 46+46 TO STA. 51+06  
 STA. 52+51 TO STA. 60+14  
 STA. 72+22 TO STA. 76+28  
 STA. 78+14 TO STA. 86+20  
 STA. 117+72 TO STA. 129+34  
 STA. 130+66 TO STA. 135+17  
 STA. 145+12 TO STA. 151+41  
 STA. 153+34 TO STA. 154+50

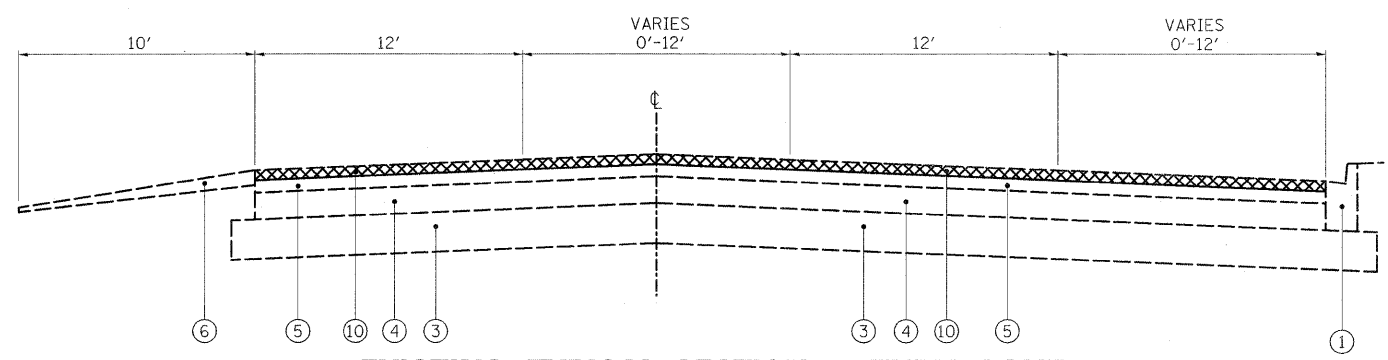

**EXISTING TYPICAL SECTION - TURN LANE**

STA. 51+06 TO STA. 52+51  
 STA. 76+28 TO STA. 78+14  
 STA. 129+34 TO STA. 130+66  
 STA. 135+17 TO STA. 136+37  
 STA. 151+41 TO STA. 153+34

**LEGEND**

- ① EXISTING COMBINATION CURB AND GUTTER, TYPE B-6.24
- ② EXISTING COMBINATION CURB AND GUTTER, TYPE M-6.12
- ③ EXISTING AGGREGATE BASE COURSE
- ④ EXISTING PCC PAVEMENT, ±10"
- ⑤ EXISTING HOT-MIX ASPHALT PAVEMENT, ±4" (BEFORE SURFACE REMOVAL)
- ⑥ EXISTING AGGREGATE SHOULDER
- ⑦ EXISTING HOT-MIX ASPHALT SHOULDER, ±8" (BEFORE SURFACE REMOVAL)
- ⑧ EXISTING PCC MEDIAN
- ⑨ EXISTING CORRUGATED MEDIAN
- ⑩ HOT-MIX ASPHALT SURFACE REMOVAL, 2 1/4"

PLOT DATE = 1/28/2010  
 FILE NAME = K:\1122524\Cad\Drawings\IL56\Typical Sections.dgn  
 USER NAME = rhaka  
 MODEL = Existing Typical Section



200 West Front Street  
 Wheaton, IL 60187

DESIGNED - MAK	REVISED -
DRAWN - DJW	REVISED -
CHECKED - MTH	REVISED -
DATE - 1/28/2010 5:12:39 PM	REVISED -

STATE OF ILLINOIS  
 DEPARTMENT OF TRANSPORTATION

IL RTE 56 (BUTTERFIELD RD)

EXISTING TYPICAL SECTIONS

SCALE: NTS SHEET NO. 4 OF 20 SHEETS STA. TO STA.

F.A.P. RTE.	SECTION	COUNTY	TOTAL SHEETS	SHEET NO.
365	59 RS-3	DUPAGE	20	4
CONTRACT NO. 60J49				
FED. ROAD DIST. NO. 1 ILLINOIS FED. AID PROJECT				