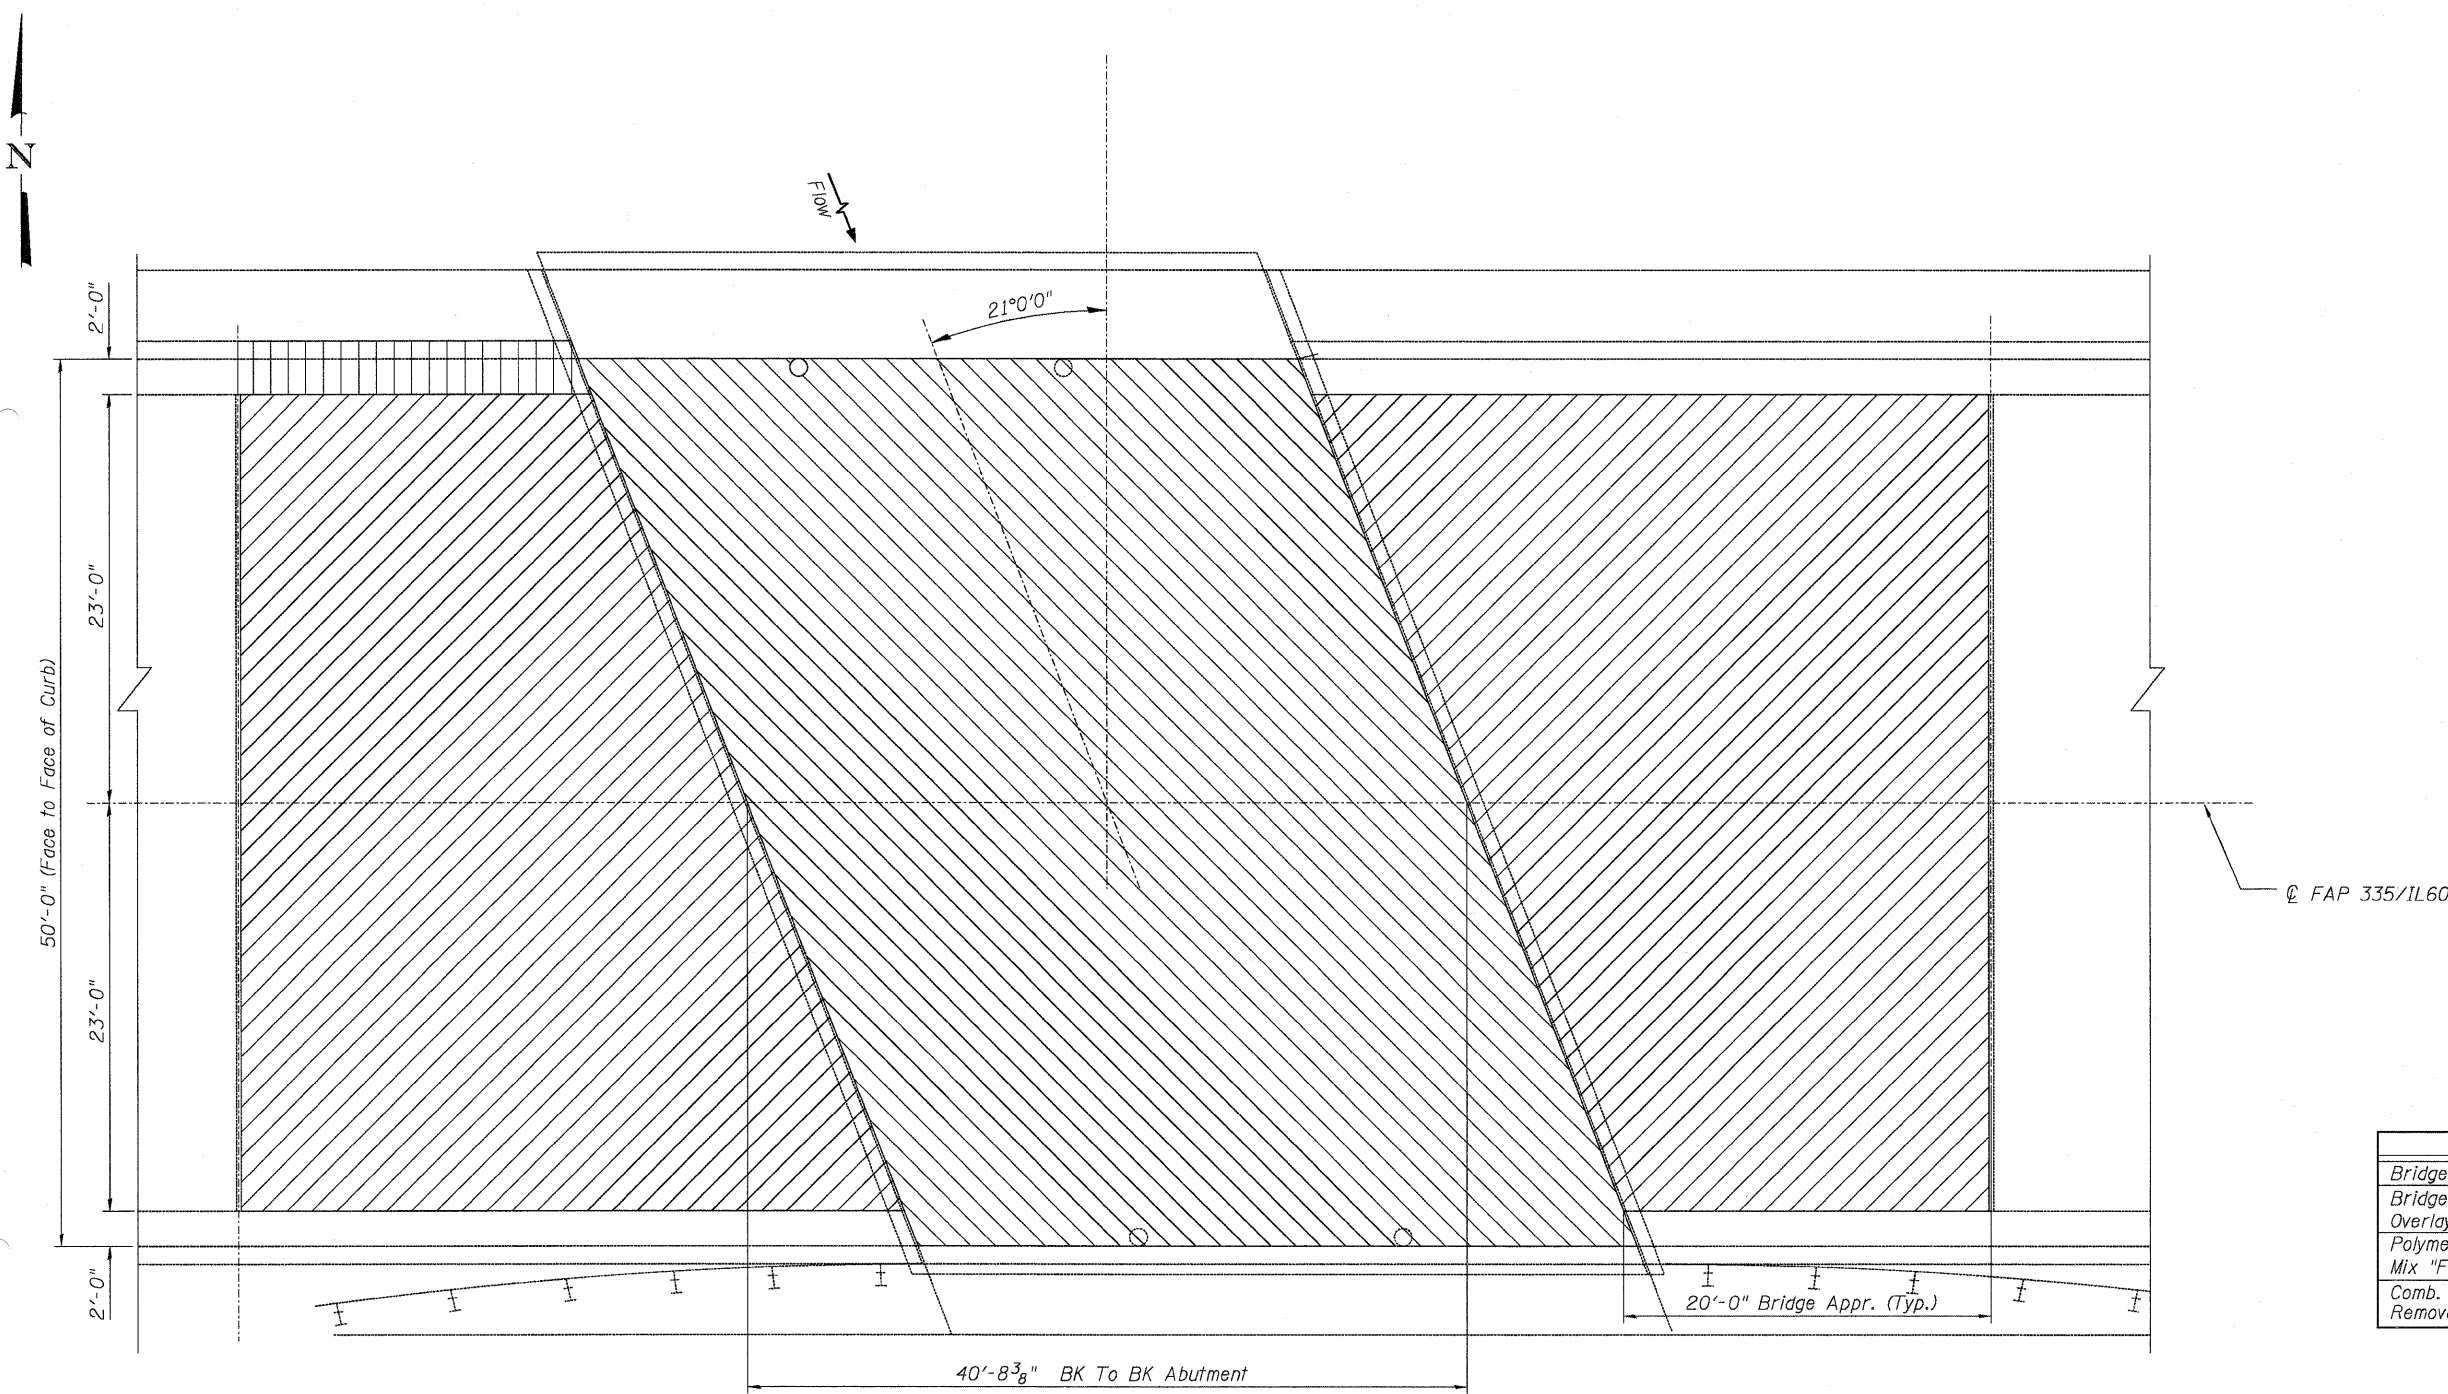


STATE OF ILLINOIS  
DEPARTMENT OF TRANSPORTATION

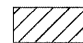
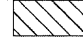



☐ FAP 335/IL60

**BILL OF MATERIAL**

ITEM	UNIT	QUANTITY
Bridge Deck Hydroscarification, 1/2"	Sq. Yd.	227
Bridge Deck Latex Concrete Overlay, 2 1/4"	Sq. Yd.	227
Polymerized HMA Surface Course, Mix "F", N-90, 1 3/4"	Tons	66
Comb. Curb & Gutter Removal & Replacement	Foot	20

**LEGEND:**

-  Polymerized HMA Surface Course, Mix "F", N-90, 1 3/4"
-  Bridge Deck Hydroscarification, 1/2" Bridge Deck Latex Concrete Overlay, 2 1/4"
-  Curb & Gutter Removal & Replacement

PLAN

DESIGNED	JPM
CHECKED	TG
DRAWN	MPS
CHECKED	JPM, TG



**BRIDGE DECK & APPROACH  
IMPROVEMENT PLAN  
STRUCTURE NO. 049-0037**

SHEET NO. S5 S6 SHEETS	F.A.P RTE.	SECTION	COUNTY	TOTAL SHEETS	SHEET NO.
	335	120 R-I-1	LAKE	18	12
			CONTRACT NO. 60J54		
ILLINOIS FED. AID PROJECT					