
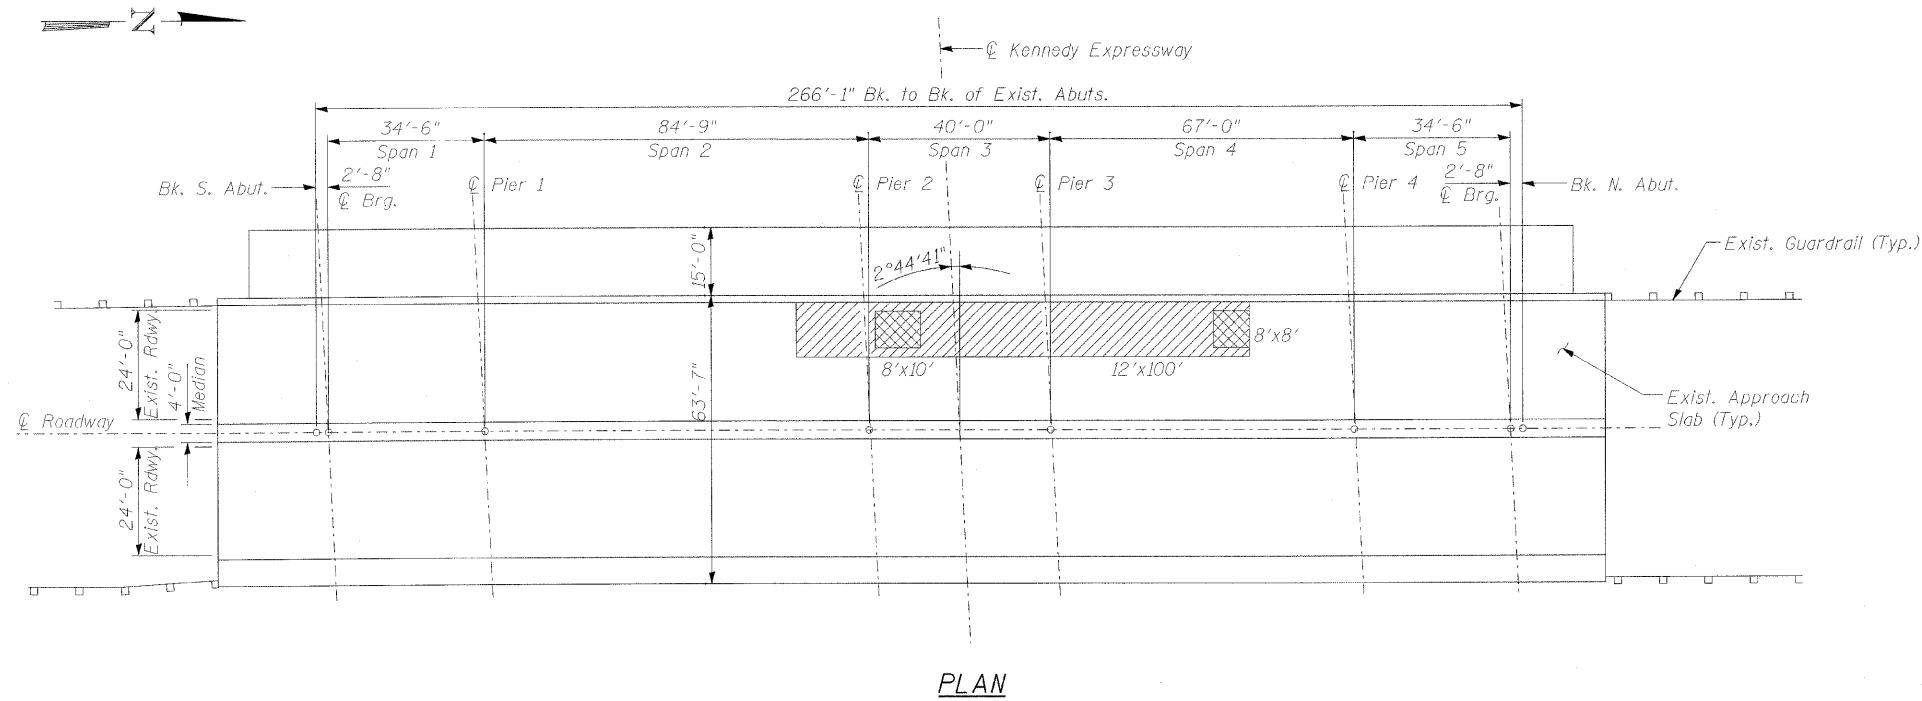
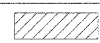


STATE OF ILLINOIS  
DEPARTMENT OF TRANSPORTATION

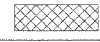

BILL OF MATERIAL

SYMBOL	ITEM	UNIT	QUANTITY
	Deck Slab Repair (Partial)	Sq. Yd.	117.3
	Deck Slab Repair (Full Depth - Type II)	Sq. Yd.	16.0

NOTES:

- Deck slab repair areas are estimated based on visual inspection completed in October 2009. Actual repair areas and locations shall be determined by the Engineer and shown on As-Built plans.
- Deck slab repairs to be done after permanent protective shield has been installed.

DESIGNED <i>JWK</i>	January, 2010
CHECKED <i>JMH</i>	EXAMINED
DRAWN <i>DR</i>	PASSED
CHECKED <i>JWK</i>	ENGINEER OF BRIDGES AND STRUCTURES

BRIDGE DECK AND  
APPROACH SLAB REPAIRS  
STRUCTURE NO. 016-2124

SHEET NO. S4 OF S6 SHEETS	F.A.U. RTE.	SECTION	COUNTY	TOTAL SHEETS	SHEET NO.
	2729	1617-1-1	COOK	13	8
CONTRACT NO. 60J69					
ILLINOIS FED. AID PROJECT					