


All Magnetic Detectors will be replaced at a signalized intersection, even if only one magnetic detector is within the resurfacing limits. The "Pay Items" shown above will be paid as per the loop replacement specifications direct for "Magnetic Detectors" during roadway resurfacing projects.

**TRAFFIC SIGNAL LEGEND**

	PROPOSED	EXISTING
DETECTOR LOOP		
SIGNAL HEAD		
G.S. CONDUIT IN TRENCH OR PUSHED		
SIGNAL HEAD WITH BACKPLATE		
RACEWAY FOR MAGNETIC DETECTOR, TYPE I OR II		
VEHICLE DETECTOR, NON-COMPENSATED MAGNETIC TYPE		

DRILL EXISTING HANDHOLE (2)  
TYPICAL FOR HANDHOLES ON  
127TH ST.; SEE G.I.O.Q.  
FOR RIDGELAND AV.

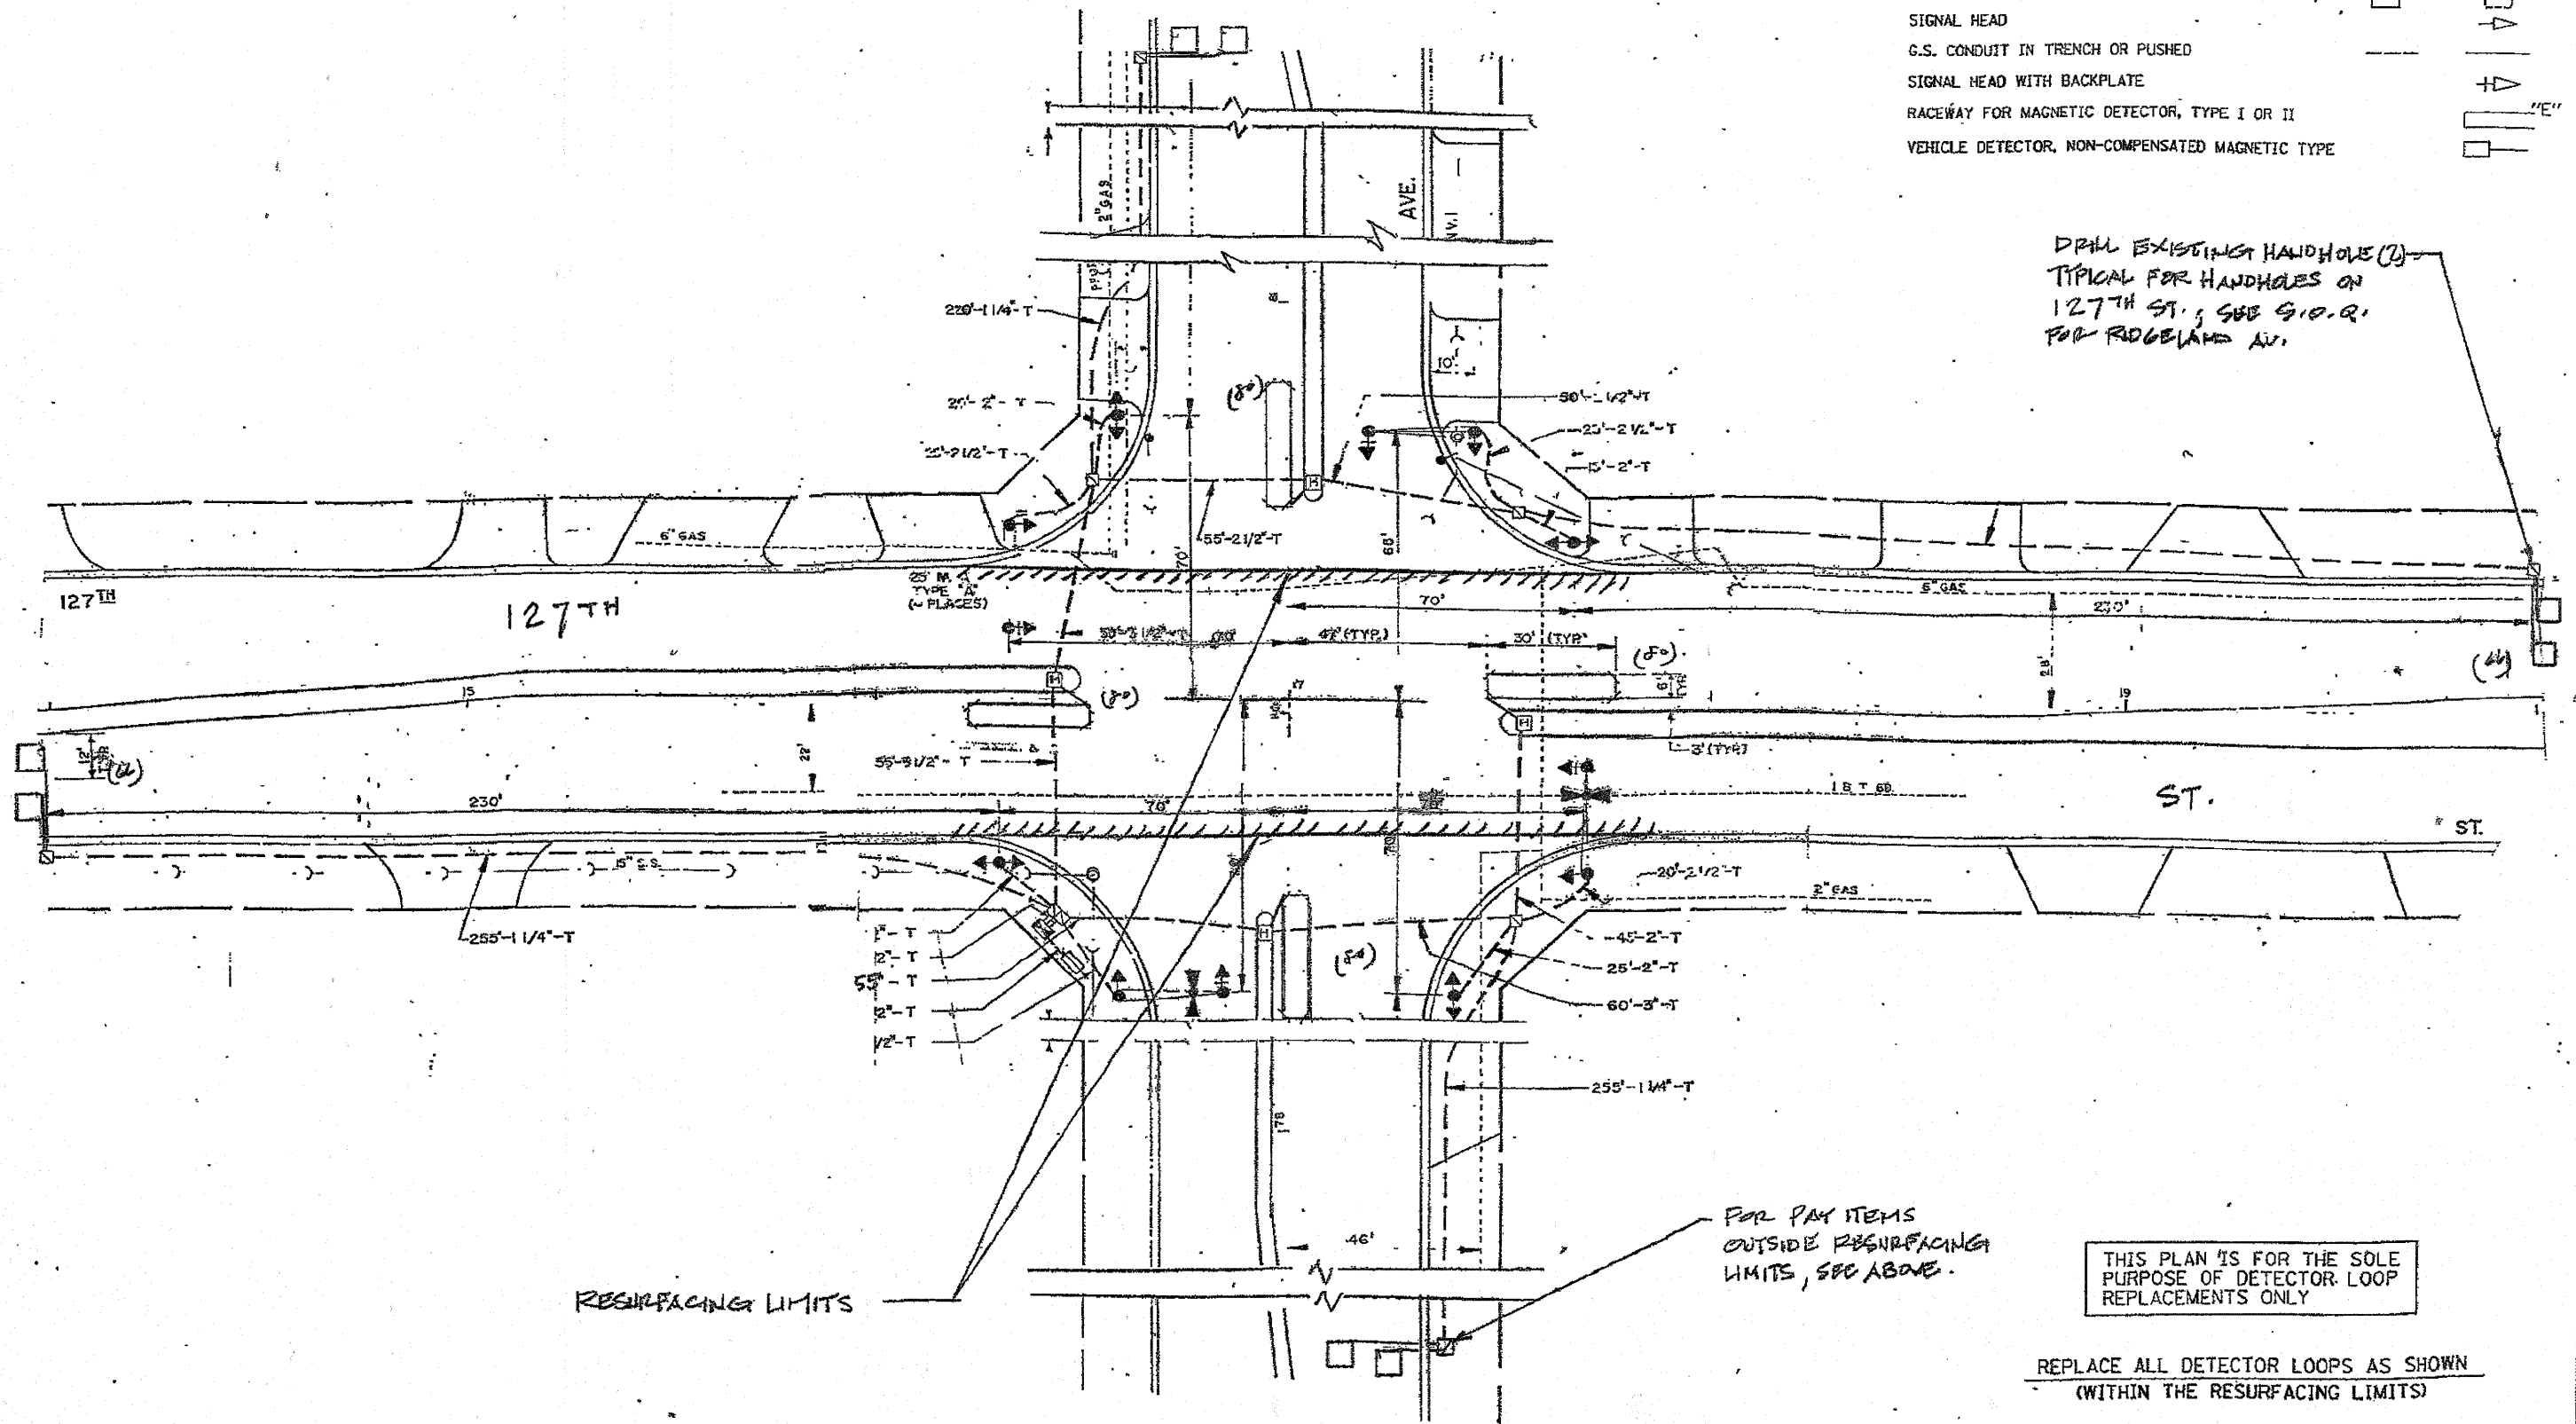

RESURFACING LIMITS

FOR PAY ITEMS  
OUTSIDE RESURFACING  
LIMITS, SEE ABOVE.

THIS PLAN IS FOR THE SOLE  
PURPOSE OF DETECTOR LOOP  
REPLACEMENTS ONLY

REPLACE ALL DETECTOR LOOPS AS SHOWN  
(WITHIN THE RESURFACING LIMITS)

CODE	QUANTITY	UNIT	ITEM
86600600	292	FOOT	DETECTOR LOOP, REPLACEMENT

FILE NAME =	USER NAME = kornhoptu@ibc	DESIGNED - BCK	REVISED -	STATE OF ILLINOIS DEPARTMENT OF TRANSPORTATION	DISTRICT ONE - DETECTOR LOOP REPLACEMENT 127TH ST. @ RIDGELAND AVE.	SCALE: NONE	SHEET NO. OF SHEETS	STA. TO STA.	CALL SITE	SECTION	COUNTY	TOTAL SHEETS	SHEET NO.
PLT WORKSPACE\PI001\KANTHARIBATBC\081126	TRAFFIC_LEGEND_V7.DGN	DRAWN - BCK	REVISED -			1587	3034 RS-5	COOK	20	8			
	PLOT SCALE = 3/4" = 1' IN.	CHECKED - DAD	REVISED -			CONTRACT NO.							
	PLOT DATE = 4/3/2009	DATE	REVISED -			60186							