

STATE OF ILLINOIS
DEPARTMENT OF TRANSPORTATION
DIVISION OF HIGHWAYS
**PROPOSED
HIGHWAY PLANS**


F.A.U. RTE. 1297 & 2812	SECTION 2009-134 RS	COUNTY COOK	TOTAL SHEETS 23	SHEET NO. 1
FED. ROAD DIST. NO.		ILLINOIS	CONTRACT NO. 60K00	

D -91-322-10

FOR INDEX OF SHEETS, SEE SHEET NO. 2

THE IMPROVEMENT IS LOCATED IN THE VILLAGE OF WILMETTE

1) FAU 1297/CRAWFORD AVE. 2) FAU 2812/GLENVIEW RD.
1) GLENVIEW RD. TO OLD GLENVIEW RD.; 2) US 41 TO RIDGE RD.
SECTION: 2009-134 RS
RESURFACING (3P)
COOK COUNTY
C-91-322-10

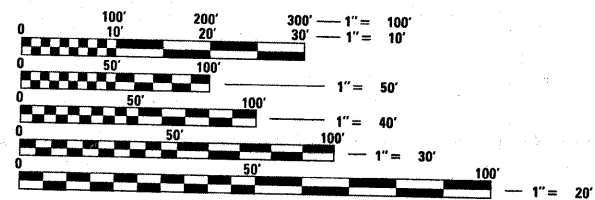


FULL SIZE PLANS HAVE BEEN PREPARED USING STANDARD ENGINEERING SCALES. REDUCED SIZED PLANS WILL NOT CONFORM TO STANDARD SCALES. IN MAKING MEASUREMENTS ON REDUCED PLANS, THE ABOVE SCALES MAY BE USED.

J.U.L.I.E.
JOINT UTILITY LOCATION INFORMATION FOR EXCAVATION
1-800-892-0123
OR 811

PROJECT ENGINEER KARI SMITH (847) 705-4437
PROJECT MANAGER KEN ENG (847) 705-4247

CONTRACT NO. 60K00

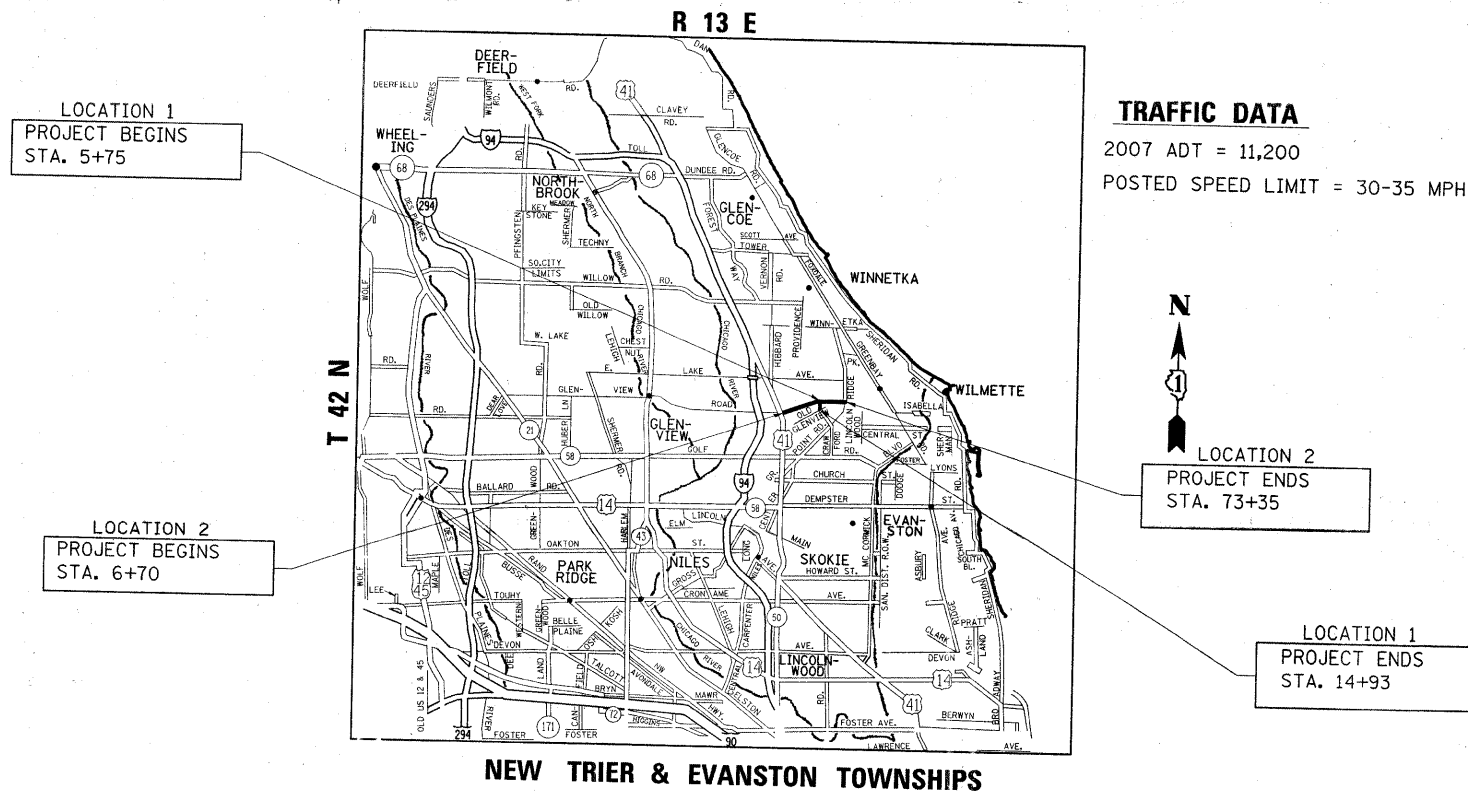

TRAFFIC DATA

2007 ADT = 11,200
POSTED SPEED LIMIT = 30-35 MPH

LOCATION 1
PROJECT BEGINS
STA. 5+75

LOCATION 2
PROJECT BEGINS
STA. 6+70

LOCATION 2
PROJECT ENDS
STA. 73+35

LOCATION 1
PROJECT ENDS
STA. 14+93

GROSS & NET LENGTH OF IMPROVEMENT (LOCATION 1) = 918 LINEAL FEET = 0.17 MILE
GROSS & NET LENGTH OF IMPROVEMENT (LOCATION 2) = 6,665 LINEAL FEET = 1.26 MILE

STATE OF ILLINOIS
DEPARTMENT OF TRANSPORTATION
DIVISION OF HIGHWAYS

SUBMITTED FEBRUARY 8, 2010

Diane M. O'Keefe
DEPUTY DIRECTOR OF HIGHWAYS, REGION ENGINEER

March 19, 2010
Scott E. Still, P.E. (RD)
ENGINEER OF DESIGN AND ENVIRONMENT

March 19, 2010
Christine M. Reed (RD)
DIRECTOR OF HIGHWAYS, CHIEF ENGINEER

**PRINTED BY THE AUTHORITY
OF THE STATE OF ILLINOIS**