



CITY OF WARRENVILLE
NE 1/4 SECTION 33 - 39 - 9

ST. JAMES FARM
FOREST PRESERVE

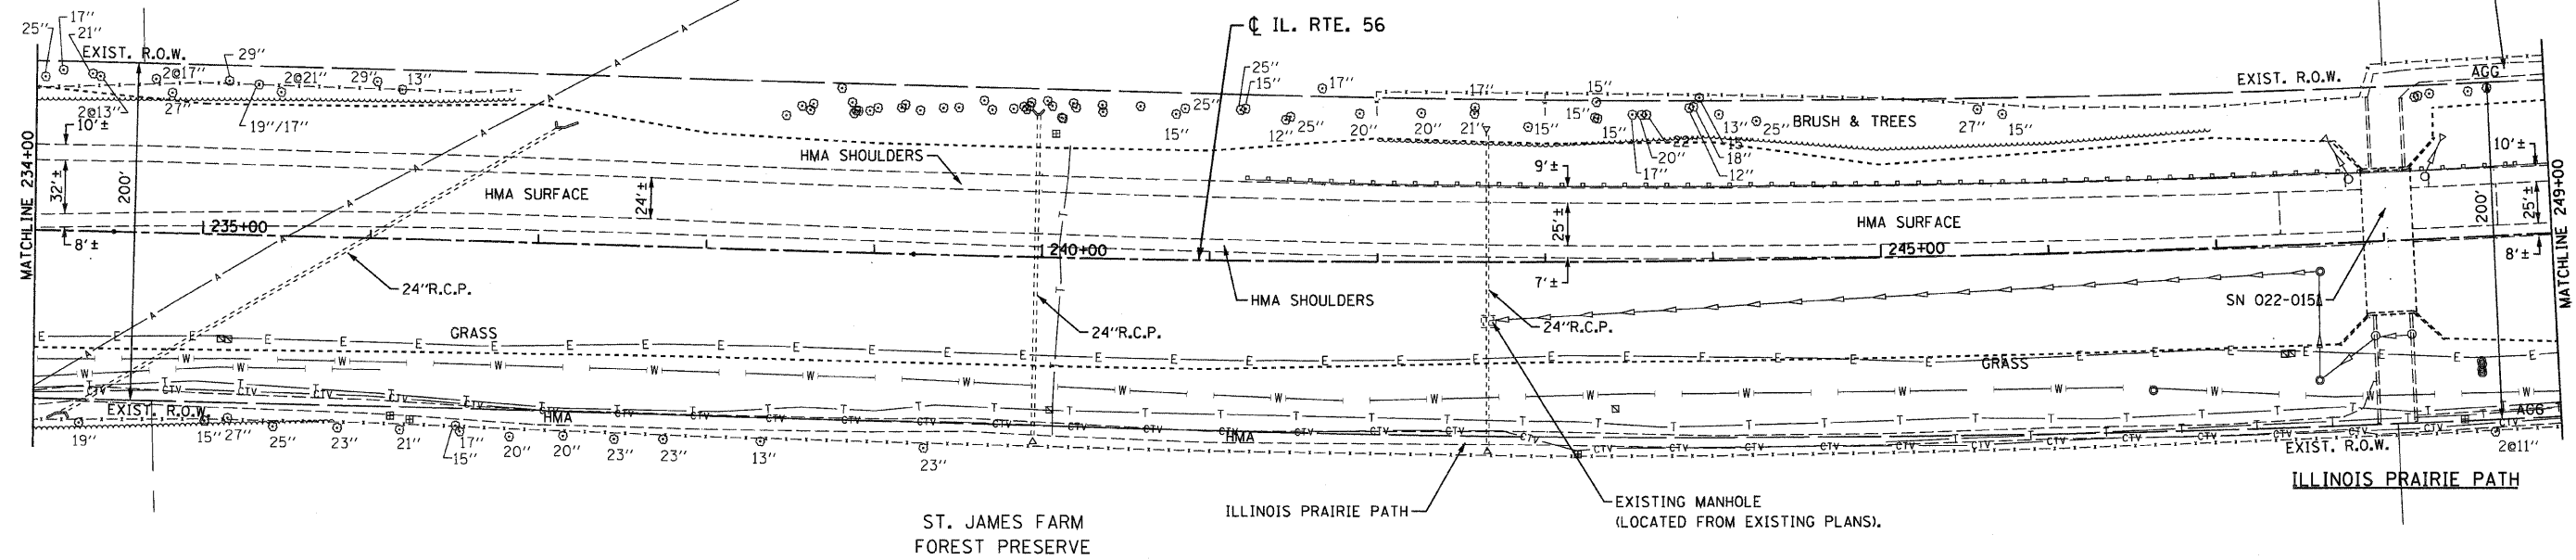

CITY OF WARRENVILLE
NE 1/4 SECTION 33 - 39 - 9

ST. JAMES FARM
FOREST PRESERVE

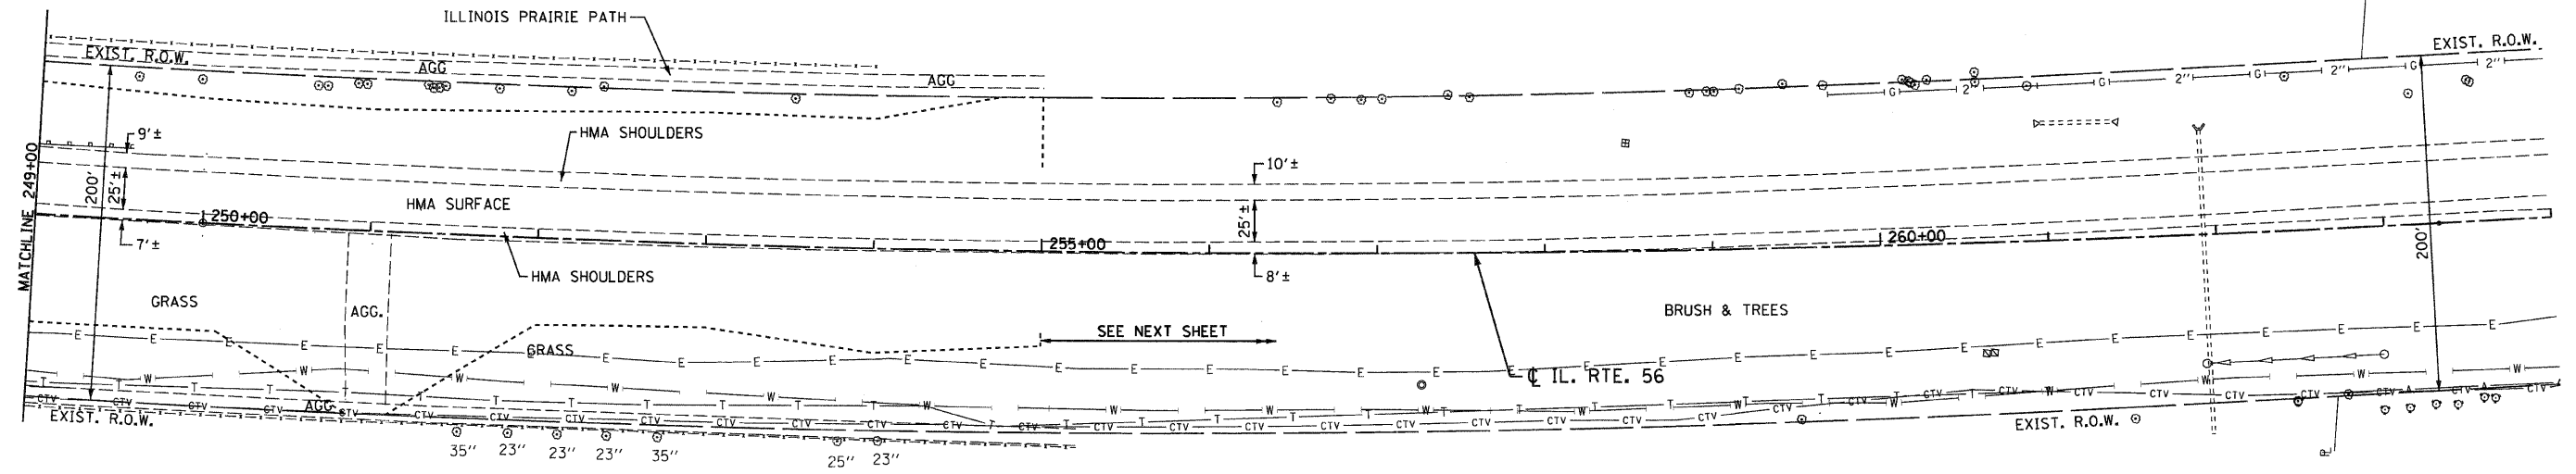

ST. JAMES FARM
FOREST PRESERVE

LEGEND
 ✕ TREE REMOVAL
 - - - - - CONSTRUCTION LIMITS
 (IF NOT EXISTING R.O.W.)

FILE NAME =#FILES#
 PLOT DATE =#DATE#
 PLOT SCALE =#SCALE#

CR CHRISTIAN-ROGE & ASSOCIATES, INC.
 ENGINEERS-PLANNERS-SURVEYORS
 211 WEST WACKER DRIVE
 CHICAGO, ILLINOIS 60606
 PHONE: (312)372-2023 FAX: (312)372-5274

DESIGNED - S.J.P.	REVISED -
DRAWN - A.C.S.	REVISED -
CHECKED - M.P.	REVISED -
DATE - 2/25/2010	REVISED -

STATE OF ILLINOIS
DEPARTMENT OF TRANSPORTATION

TREE REMOVAL PLAN
IL. RTE. 56
 SCALE: 1" = 50' SHEET NO. 6 OF 6 SHEETS STA. 144+00 TO STA. 174+00

F.A.P. RTE.	SECTION	COUNTY	TOTAL SHEETS	SHEET NO.
365	(57,58&59) I-1	DuPAGE	58	35
FED. ROAD DIST. NO. 1 ILLINOIS FED. AID PROJECT			CONTRACT NO. 60K47	