


WHEATON

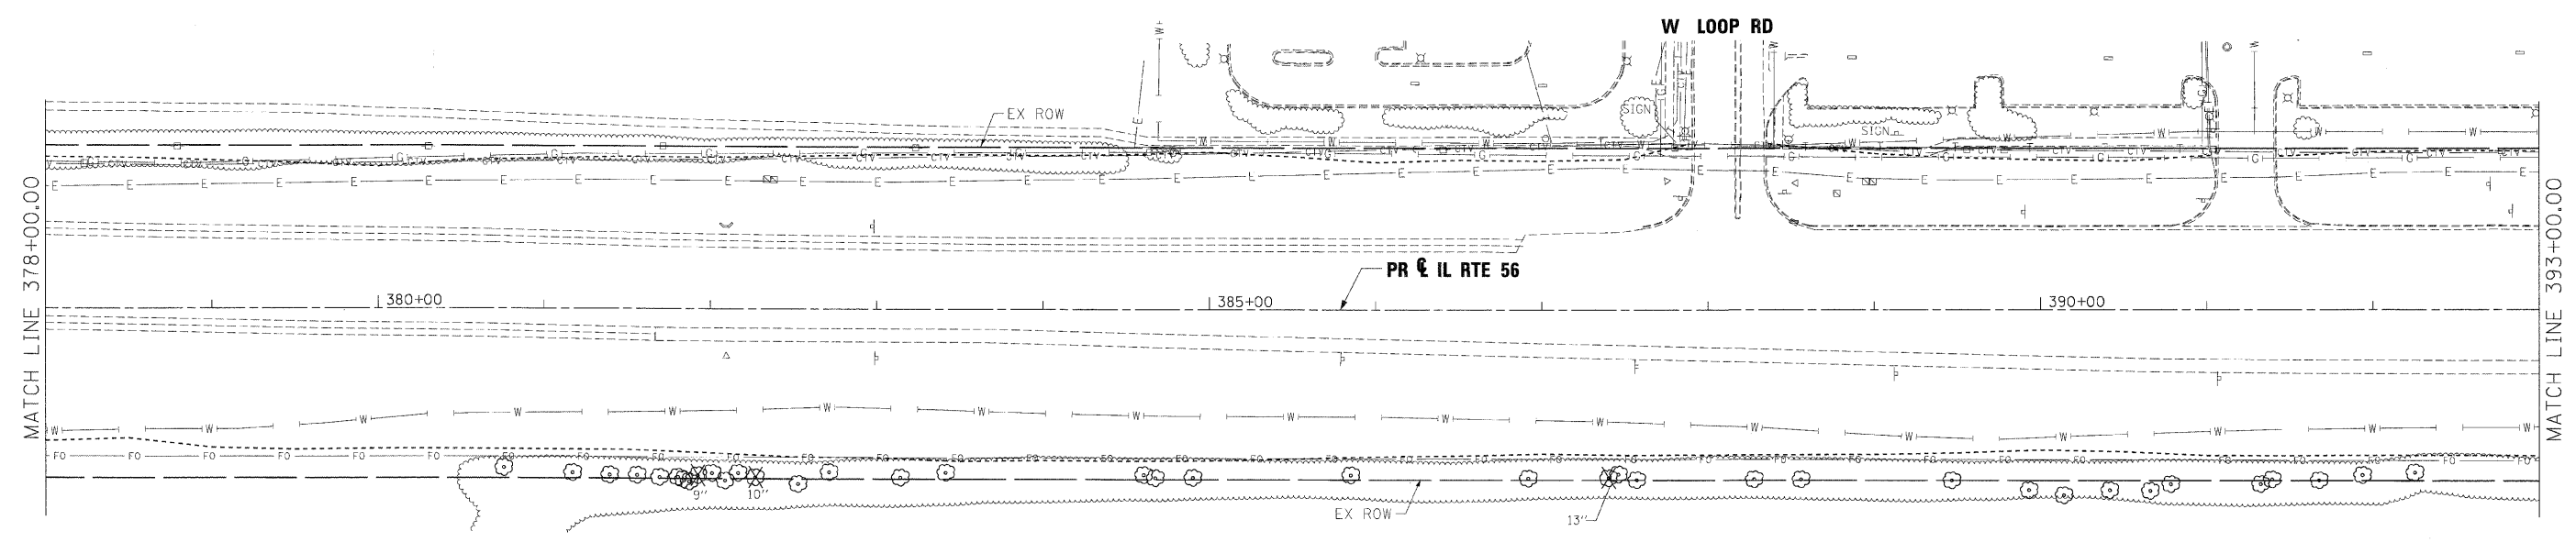

LEGEND:

- TREE REMOVAL
- EXISTING RIGHT OF WAY
- PROPOSED RIGHT OF WAY
- PROPOSED TEMPORARY EASEMENT
- FUTURE CONSTRUCTION LIMITS

FILE NAME =	DESIGNED - JMM	REVISED -
... \ADV.D162419-sht-rem10.dgn	DRAWN - I S	REVISED -
USER NAME = tblank	CHECKED - RMT	REVISED -
PLT DATE = 2/25/2010	DATE - 2/25/2010	REVISED -

benesch

**STATE OF ILLINOIS
DEPARTMENT OF TRANSPORTATION**

**TREE REMOVAL PLAN
IL RTE 56**

SCALE: 1"=50' SHEET NO. 10 OF 18 SHEETS STA. TO STA.

F.A.P. RTE.	SECTION	COUNTY	TOTAL SHEETS	SHEET NO.
365	(57,58 & 59)I-1	DUPAGE	58	48
			CONTRACT NO. 60K47	
ILLINOIS FED. AID PROJECT				