




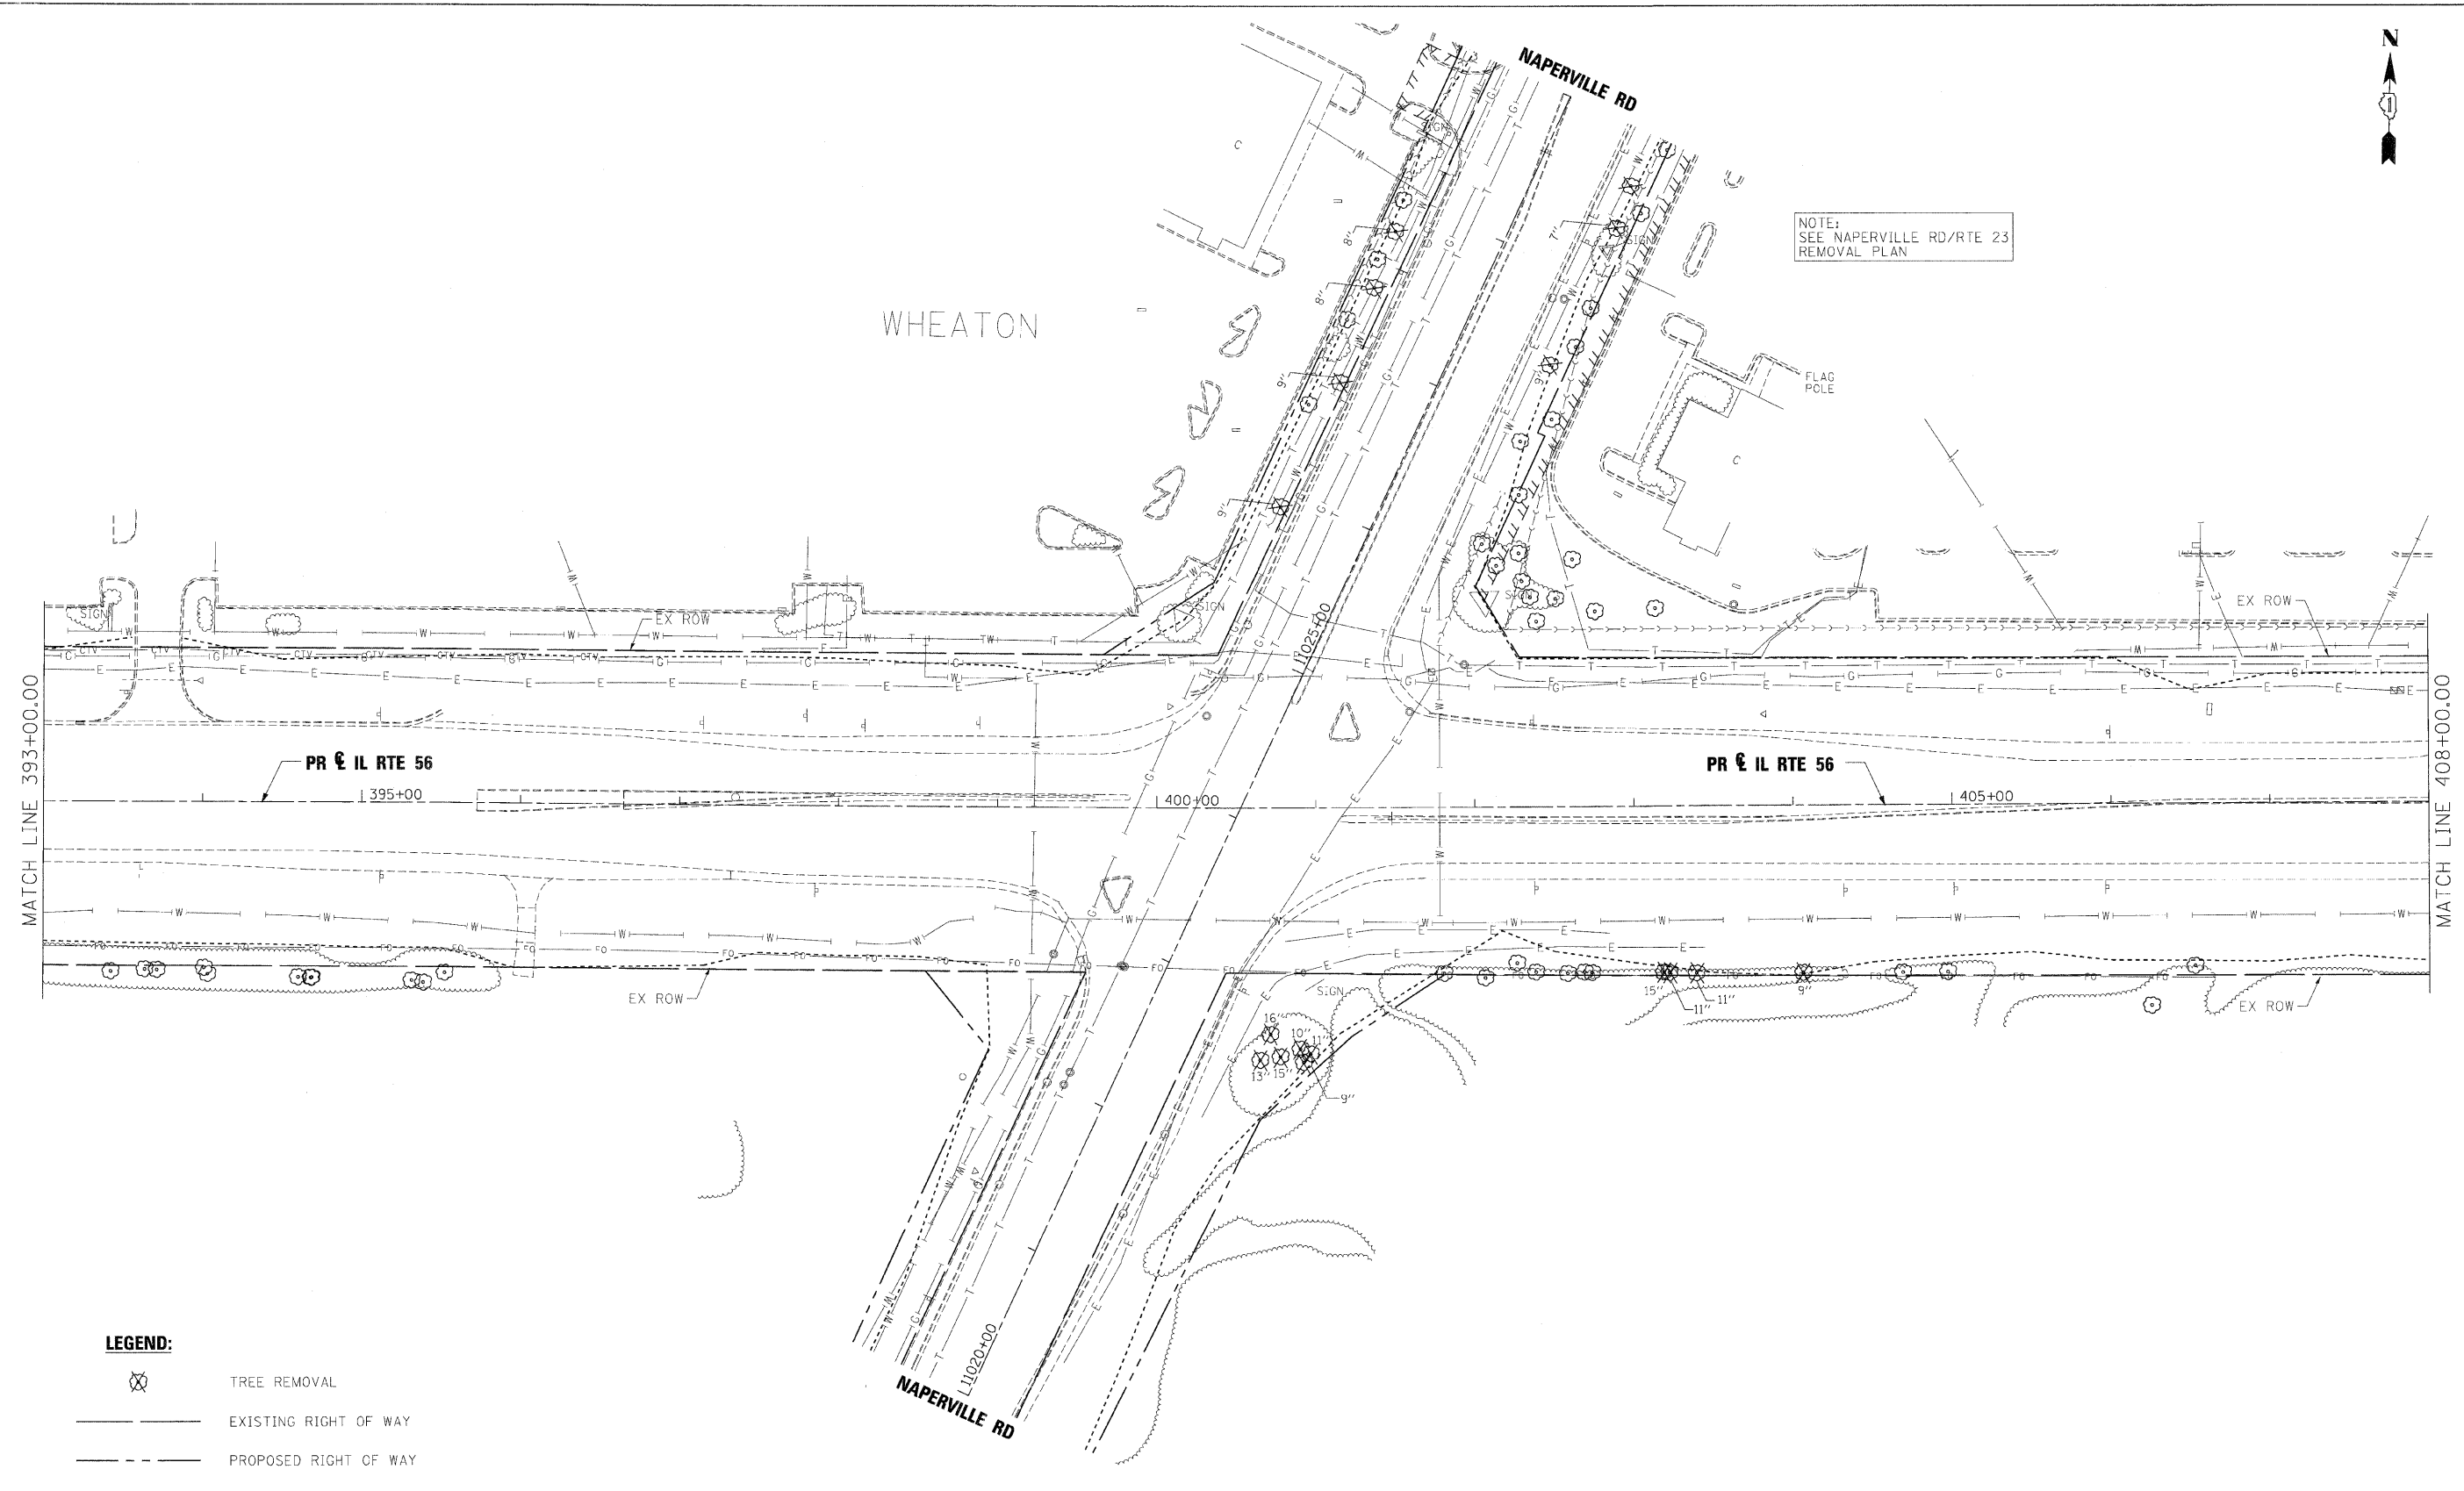


NOTE:  
SEE NAPERVILLE RD/RTE 23  
REMOVAL PLAN

WHEATON



**LEGEND:**

-  TREE REMOVAL
-  EXISTING RIGHT OF WAY
-  PROPOSED RIGHT OF WAY
-  PROPOSED TEMPORARY EASEMENT
-  FUTURE CONSTRUCTION LIMITS

FILE NAME =	DESIGNED - JMM	REVISED -
...ADV_D162419-shtrem1.dgn	DRAWN - I S	REVISED -
USER NAME = tb:enk	CHECKED - RMT	REVISED -
PLOT DATE = 2/25/2010	DATE - 2/25/2010	REVISED -

benesch

STATE OF ILLINOIS  
DEPARTMENT OF TRANSPORTATION

TREE REMOVAL PLAN IL RTE 56	
SCALE: 1"=50'	SHEET NO. 11 OF 18 SHEETS STA. TO STA.

F.A.P. RTE.	SECTION	COUNTY	TOTAL SHEETS	SHEET NO.
365	(57,58 & 59)-1	DUPAGE	58	49
CONTRACT NO. 60K47			ILLINOIS FED. AID PROJECT	