


NOTE:
1. SAWCUTS ARE INCLUDED IN THE COST OF RELATED REMOVAL PAY ITEMS.

- LEGEND**
- HOT-MIX ASPHALT SURFACE REMOVAL
 - EXISTING PAVEMENT
 - PAVEMENT REMOVAL
 - CLASS "D" PATCH
 - HOT-MIX ASPHALT SURFACE REMOVAL - BUTT JOINT
 - DRIVEWAY PAVEMENT REMOVAL
 - SIDEWALK REMOVAL
 - EARTH EXCAVATION
 - HOT-MIX ASPHALT SURFACE REMOVAL - VARIABLE DEPTH
 - EXISTING AGGREGATE
 - EXISTING CONCRETE
 - EXISTING BUILDING
 - ADDRESS

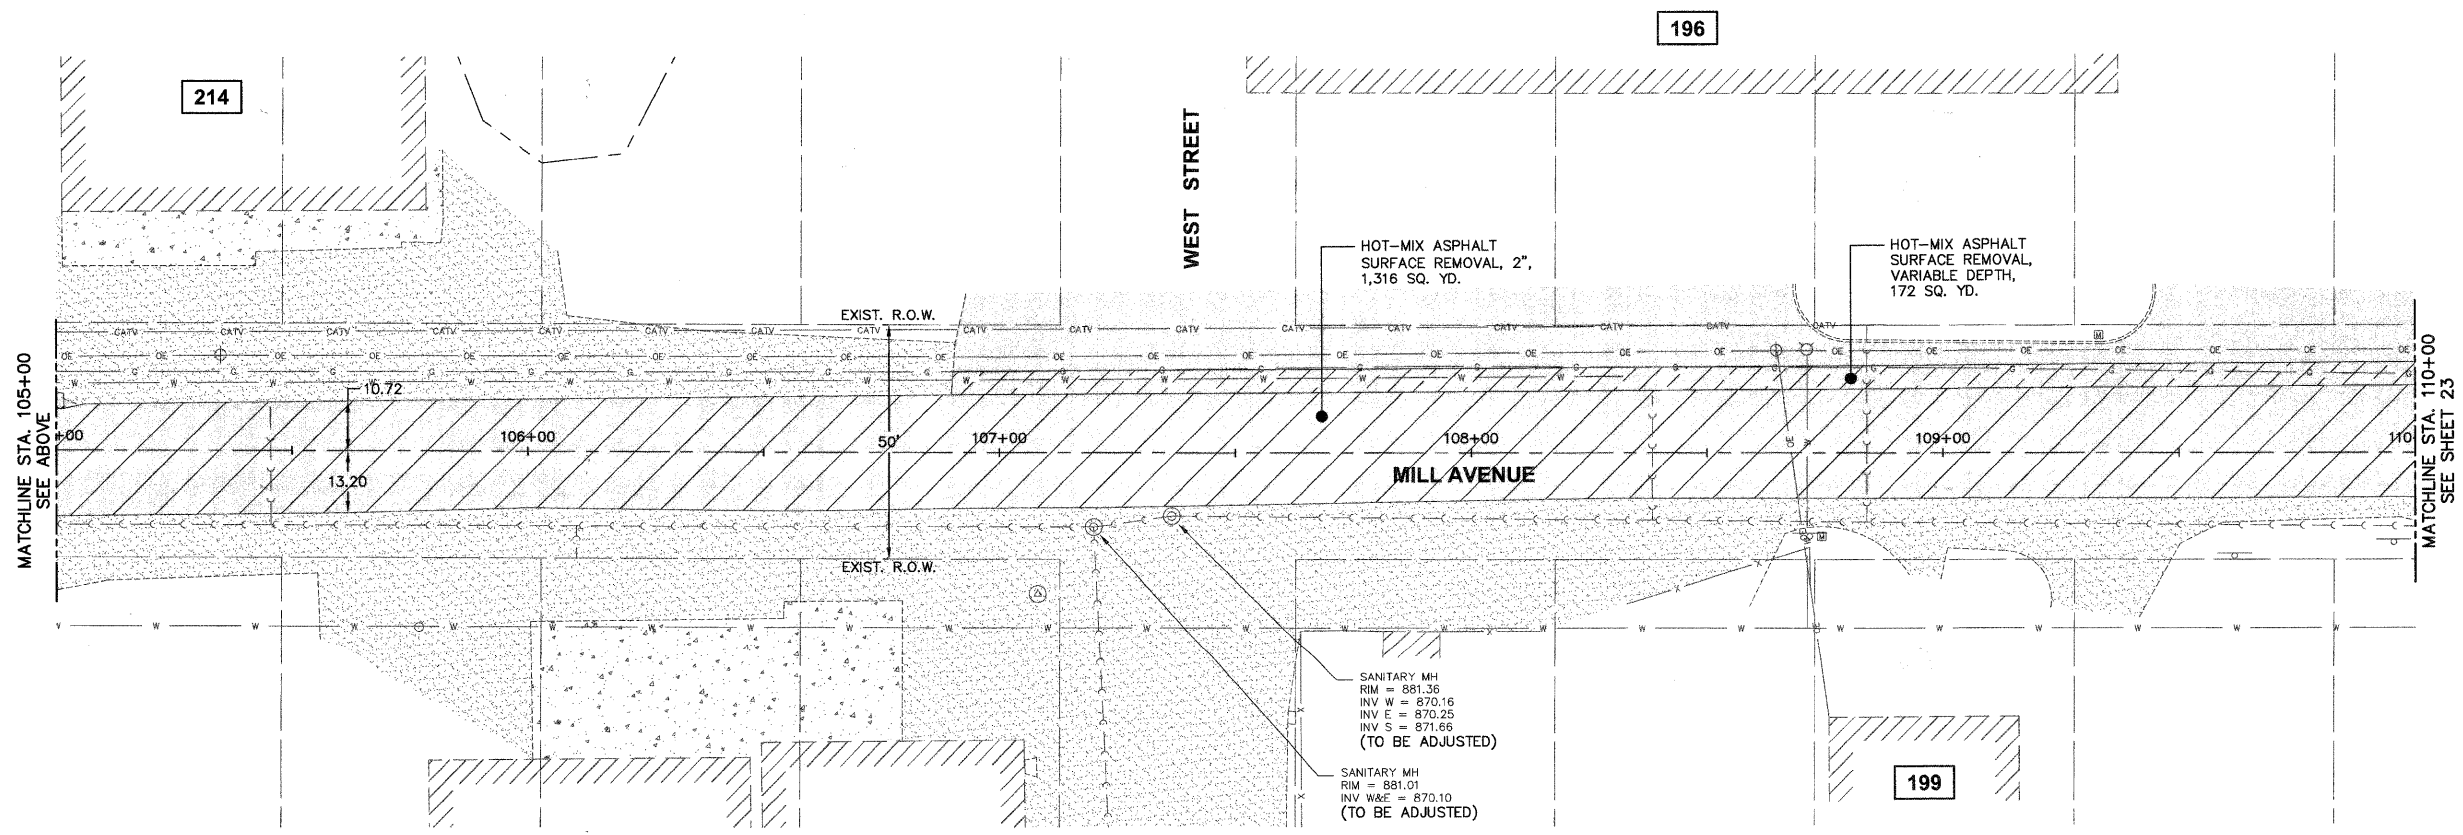

Plotted: February 1, 2010 3:01 PM By: Kris Pung - Tab: 22-MILL RMY (22x34)
 COPYRIGHT © 2010 ENGINEERING ENTERPRISES, INC.

Path: \\S:\P\G\A\146867\DWG\146867.DWG FINAL ENH\146867-RMVP1

FILE NAME #FILE#	USER NAME = #USER#	DESIGNED - JAM, SWM	REVISED - 12/02/09	STATE OF ILLINOIS DEPARTMENT OF TRANSPORTATION		MILL AVENUE EXISTING CONDITIONS AND REMOVAL PLAN		F.A. -	SECTION	COUNTY	TOTAL SHEETS	SHEET NO.
	PLOT SCALE = #SCALE#	DRAWN - KKP	REVISED - 01/22/10			F.A. -	06-00015-00-PV	KANE	97	22		
PLOT DATE = #DATE#	CHECKED - JAM	DATE - 10/16/09	REVISED - 02/03/10	PROJECT NO. HPP-1468(004)		JOB NO. C-91-175-06		CONTRACT NO. 63406				
				SCALE: 1"=20'		SHEET NO. 19 OF 92 SHEETS		STA. N/A TO STA. N/A		FED. ROAD DIST. NO. - ILLINOIS FED. AID PROJECT		