


NOTE:  
1. SAWCUTS ARE INCLUDED IN THE COST OF RELATED REMOVAL PAY ITEMS.

- LEGEND**
- HOT-MIX ASPHALT SURFACE REMOVAL
  - EXISTING PAVEMENT
  - PAVEMENT REMOVAL
  - CLASS "D" PATCH
  - HOT-MIX ASPHALT SURFACE REMOVAL - BUTT JOINT
  - DRIVEWAY PAVEMENT REMOVAL
  - SIDEWALK REMOVAL
  - EARTH EXCAVATION
  - HOT-MIX ASPHALT SURFACE REMOVAL - VARIABLE DEPTH
  - EXISTING AGGREGATE
  - EXISTING CONCRETE
  - EXISTING BUILDING
  - ADDRESS

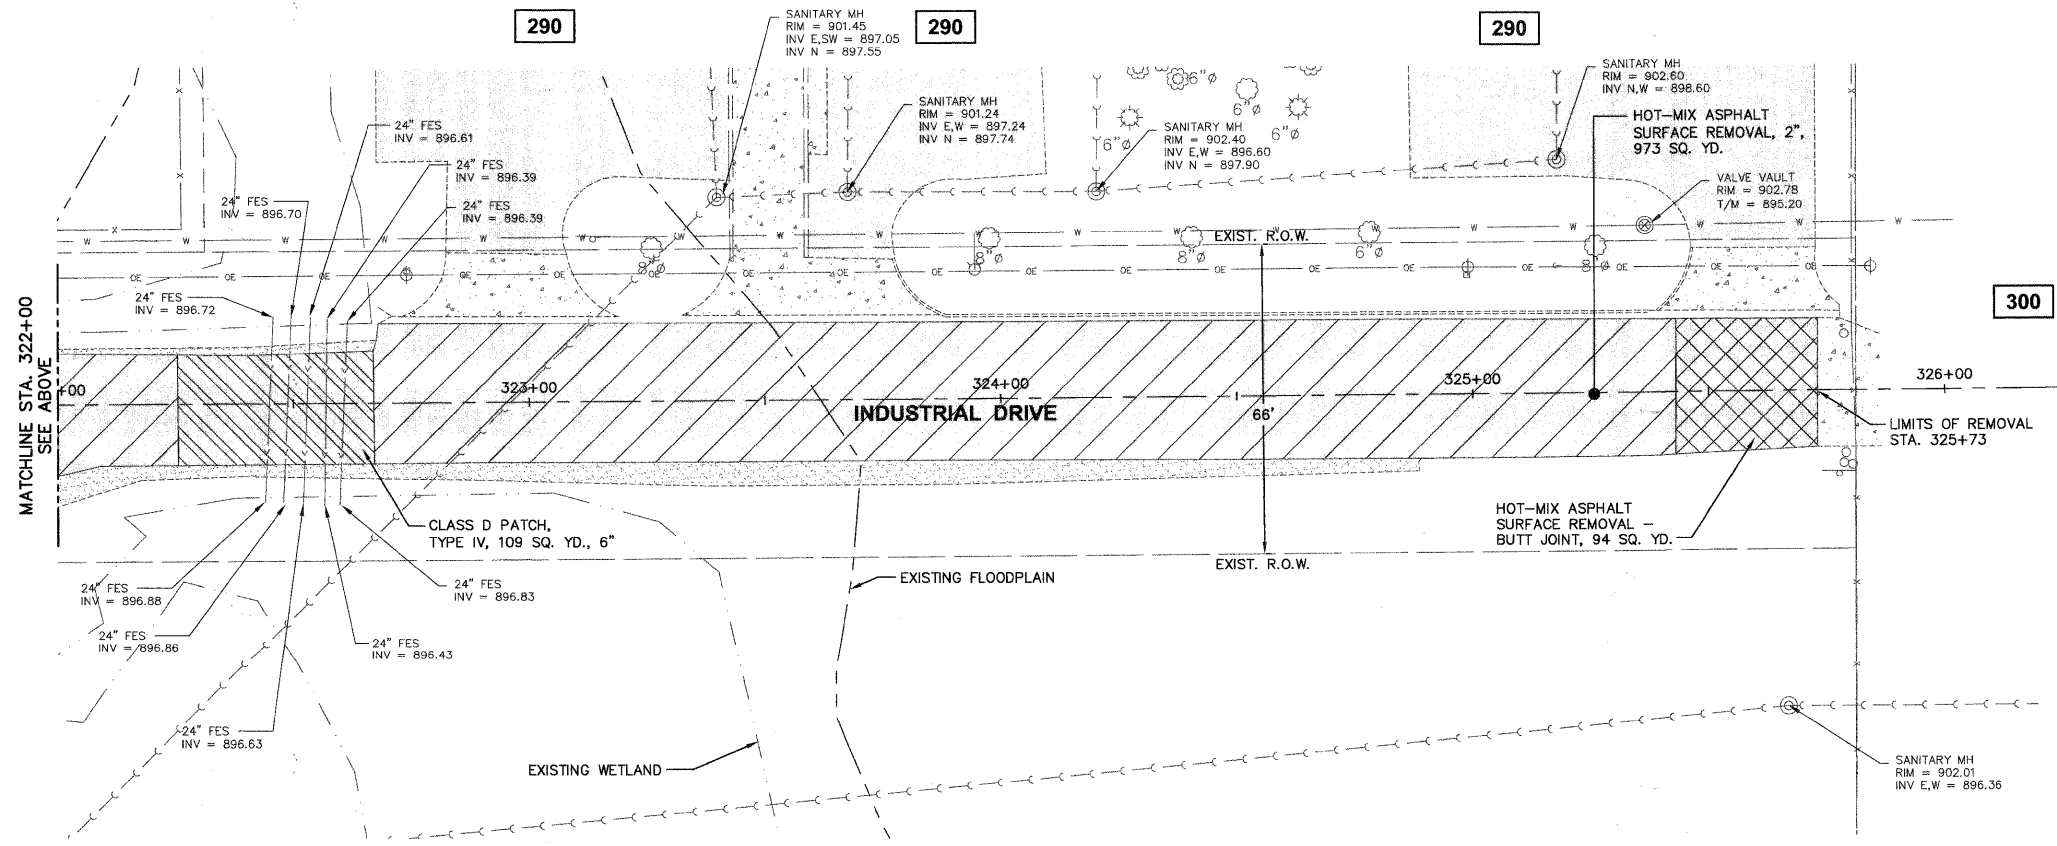

Plotted: February 1, 2010 @ 3:04 PM By: Kris Pang - Tab: 29-INDS (RW) (22334)  
 COPYRIGHT © 2010 ENGINEERING ENTERPRISES, INC.

FILE NAME	USER NAME = #USER#	DESIGNED - JAM, SWM	REVISED - 12/02/09
FILE#		DRAWN - KKP	REVISED - 01/22/10
PLOT SCALE = #SCALE#		CHECKED - JAM	REVISED - 02/03/10
PLOT DATE = #DATE#		DATE - 10/16/09	REVISED -

**STATE OF ILLINOIS**  
**DEPARTMENT OF TRANSPORTATION**

<b>INDUSTRIAL DRIVE EXISTING CONDITIONS AND REMOVAL PLAN</b>	
PROJECT NO. HPP-1468(004)	JOB NO. C-91-175-06
SCALE: 1"=20'	SHEET NO. 26 OF 92 SHEETS
STA. N/A	TO STA. N/A

F.A. RTE.	SECTION	COUNTY	TOTAL SHEETS	SHEET NO.
N/A	06-00015-00-PV	KANE	97	29
CONTRACT NO. 63406			ILLINOIS FED. AID PROJECT	