


FIRE HYDRANT SCHEDULE					
STR.	STATION	OFFSET	LT./RT.	FIRE HYDRANT ASSEMBLY, COMPLETE (EACH)	BURY ELEV.
7	222+66	18.4	LT	1	906.80
TOTALS				1	

365

SCALE:
 HORIZONTAL 1" = 20'
 VERTICAL 1" = 5'

KEYES AVENUE

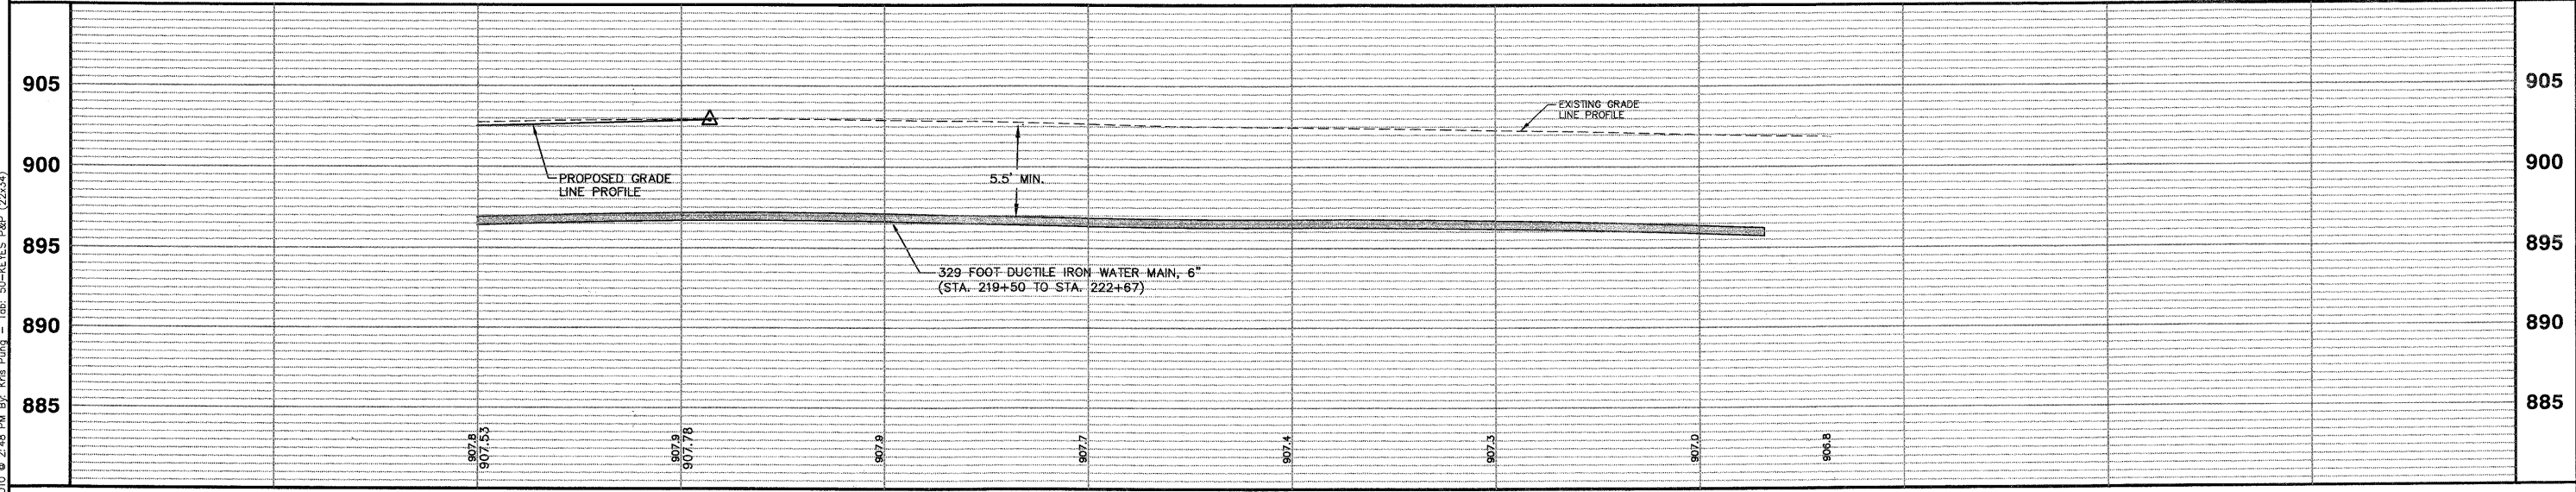

Plotted: February 1, 2010 @ 2:48 PM By: Kris Plump - Tab: 50-KEYES P&P (22,334)

Path: \\SISKIYOU\HA0557\DWG\HA0557\DWG_FINAL_ENG\HA0557-PP_UTILITY

COPYRIGHT © 2010 ENGINEERING ENTERPRISES, INC.				STATE OF ILLINOIS DEPARTMENT OF TRANSPORTATION		KEYES AVENUE DRAINAGE AND UTILITIES SHEET		F.A. RTE.	SECTION	COUNTY	TOTAL SHEETS	SHEET NO.
FILE NAME	USER NAME = #USER#	DESIGNED - JAM, SWM	REVISED - 12/02/09					N/A	06-00015-00-PV	KANE	97	50
#FILE#	PLOT SCALE = #SCALE#	DRAWN - KKP	REVISED - 01/22/10	PROJECT NO. HPP-1468(004)		JOB NO. C-91-175-06		CONTRACT NO. 63406				
	PLOT DATE = #DATE#	CHECKED - JAM	REVISED - 02/03/10	SHEET NO. 47 OF 92 SHEETS		STA. N/A TO STA. N/A		FED. ROAD DIST. NO. - [ILLINOIS] FED. AID PROJECT				
		DATE - 10/16/09	REVISED -									