


STATE STREET

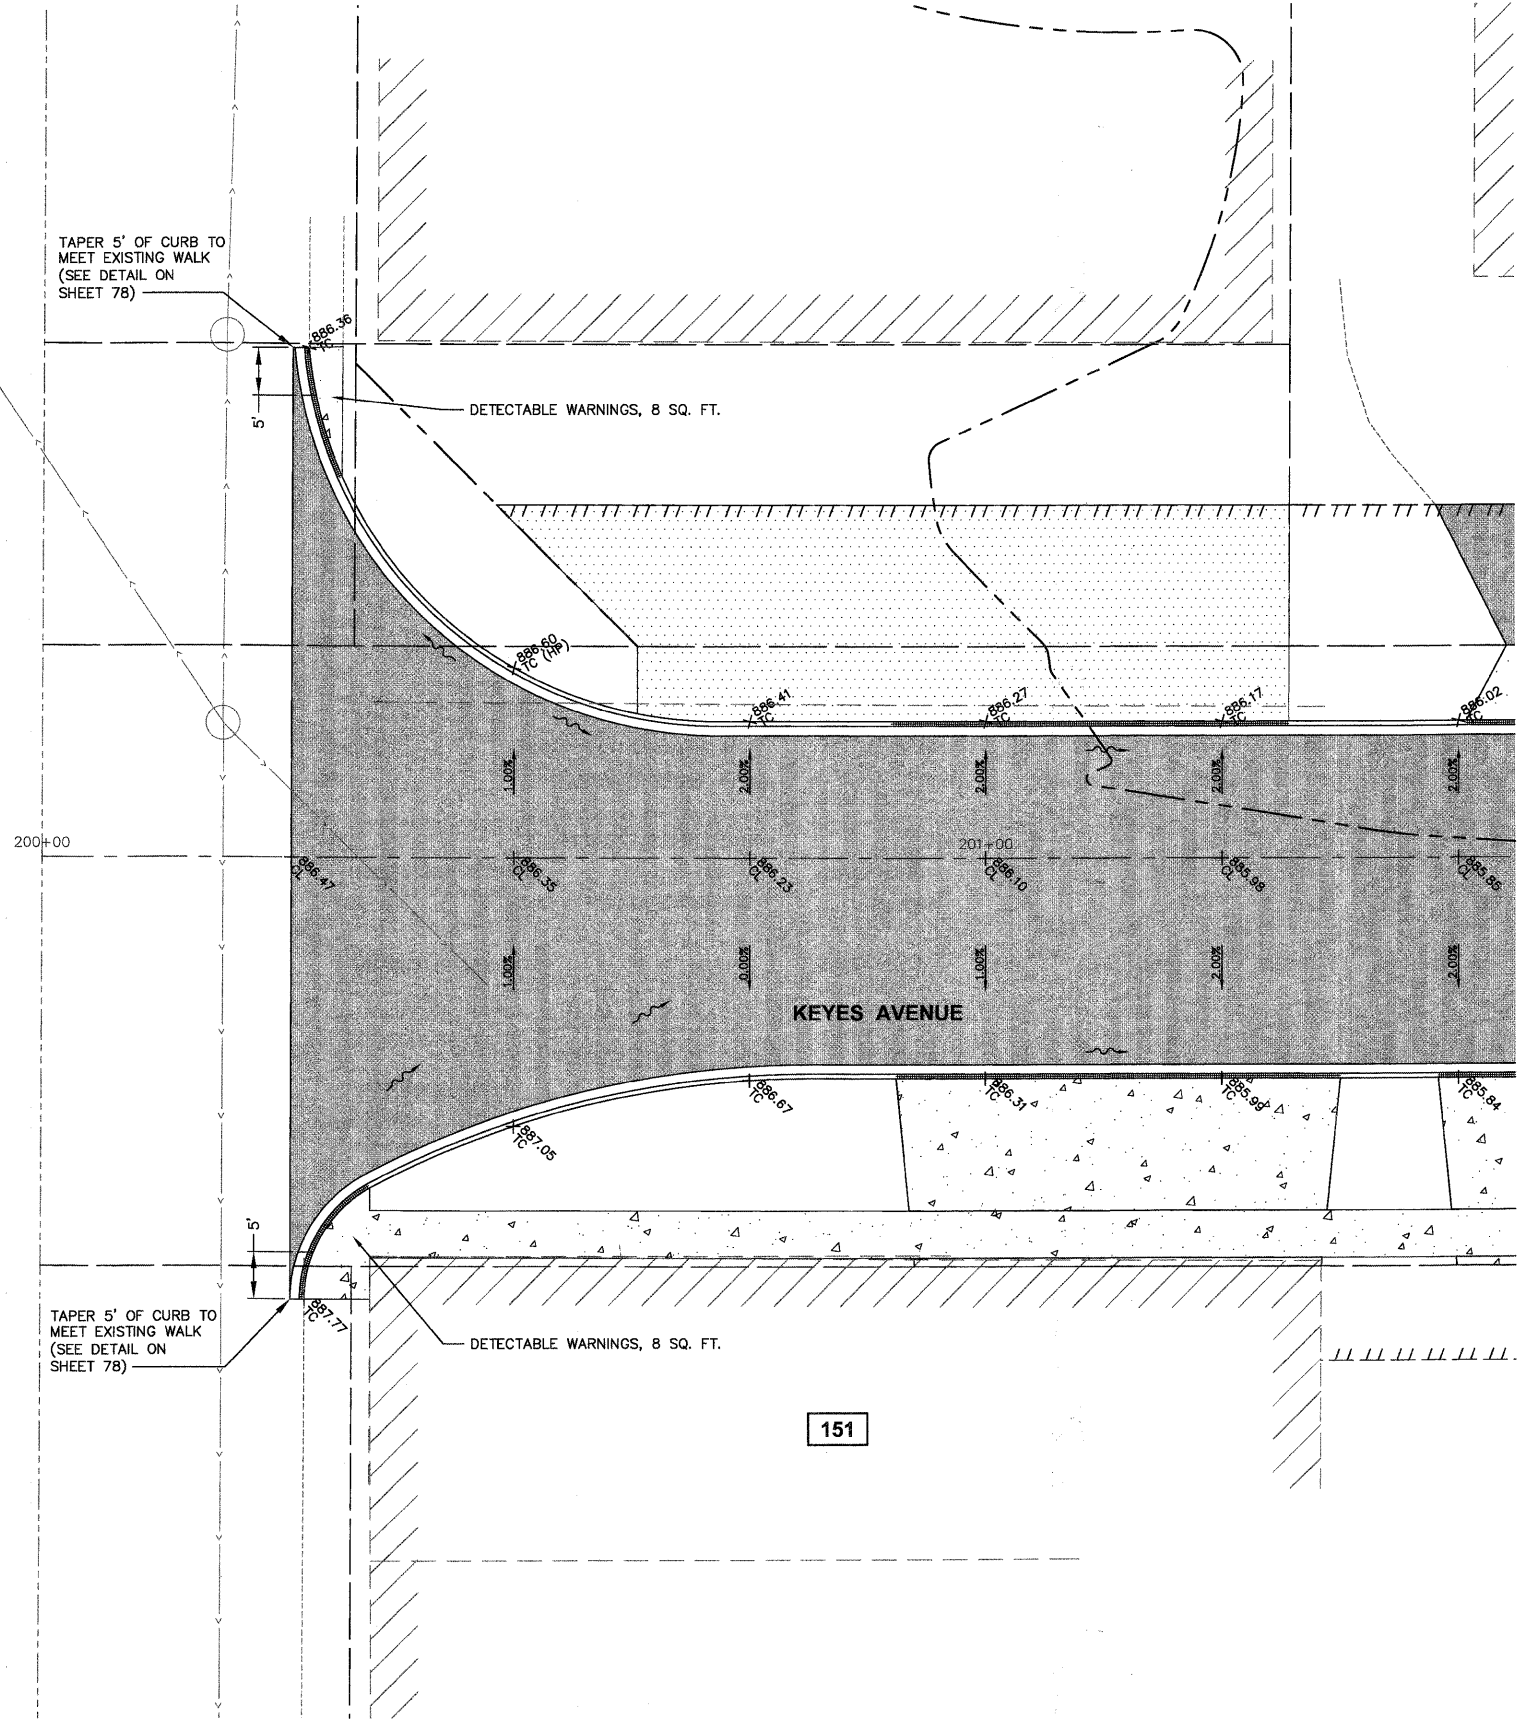

Plotted: February 1, 2010 @ 2:21 PM By: Kris Pung - Tab: 58-INT - STATE ST @ KEYES AVE (22534)

COPYRIGHT © 2010 ENGINEERING ENTERPRISES, INC.

FILE NAME #FILE#	USER NAME = #USER#	DESIGNED - JAM, SWM	REVISED - 12/02/09
		DRAWN - KKP	REVISED - 01/22/10
		CHECKED - JAM	REVISED - 02/03/10
		DATE - 10/16/09	REVISED -
PLOT SCALE = #SCALE#			
PLOT DATE = #DATE#			

**STATE OF ILLINOIS  
DEPARTMENT OF TRANSPORTATION**

<b>KEYES AVENUE AT STATE STREET - INTERSECTION DESIGN</b>	
PROJECT NO. HPP-1468(004)	JOB NO. C-91-175-06
SCALE: 1"=10'	SHEET NO. 53 OF 92 SHEETS
STA. N/A	TO STA. N/A

F.A. RTE. N/A	SECTION 06-00015-00-PV	COUNTY KANE	TOTAL SHEETS 97	SHEET NO. 58
FED. ROAD DIST. NO. - ILLINOIS FED. AID PROJECT			CONTRACT NO. 63406	

Path: \\S:\ARROW\146857\DWG\146857\DWG\_FINAL\_ENG\146857-INTERSECTION