



F.A.P. RTE.	SECTION	COUNTY	TOTAL SHEETS	SHEET NO.
301	177-2 (-1A, B-1, 2, VB-1)	STEPHENSON	386	22
STA.	TO STA.			
FED. ROAD DIST. NO.	ILLINOIS	FED. AID PROJECT		
P-92-029-02		TYP-8 OF 9		
CONTRACT# 64799				

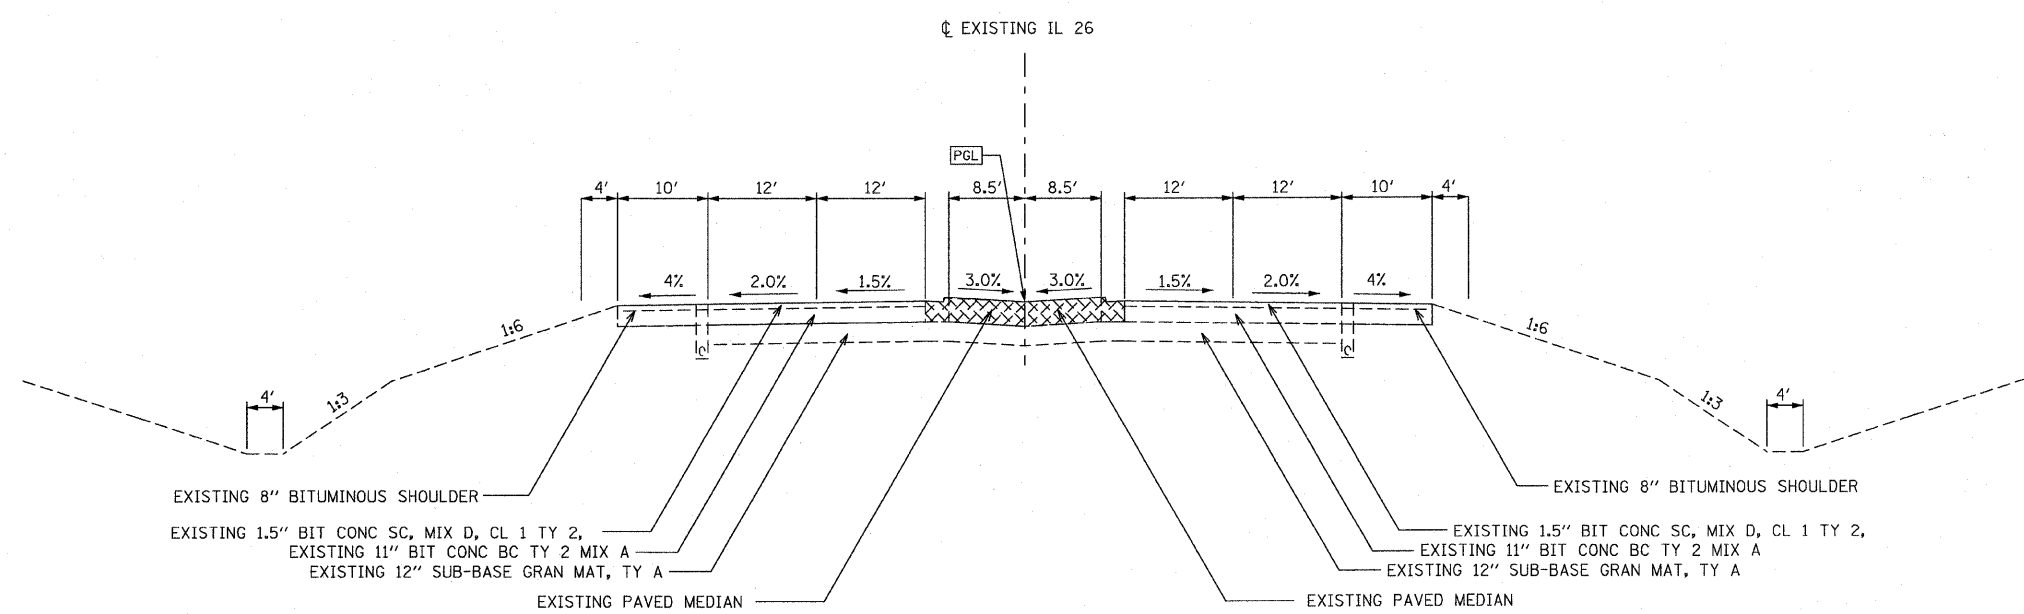

EXISTING IL 26 TYPICAL SECTION
STA. 724+06.44 TO STA. 729+17.16

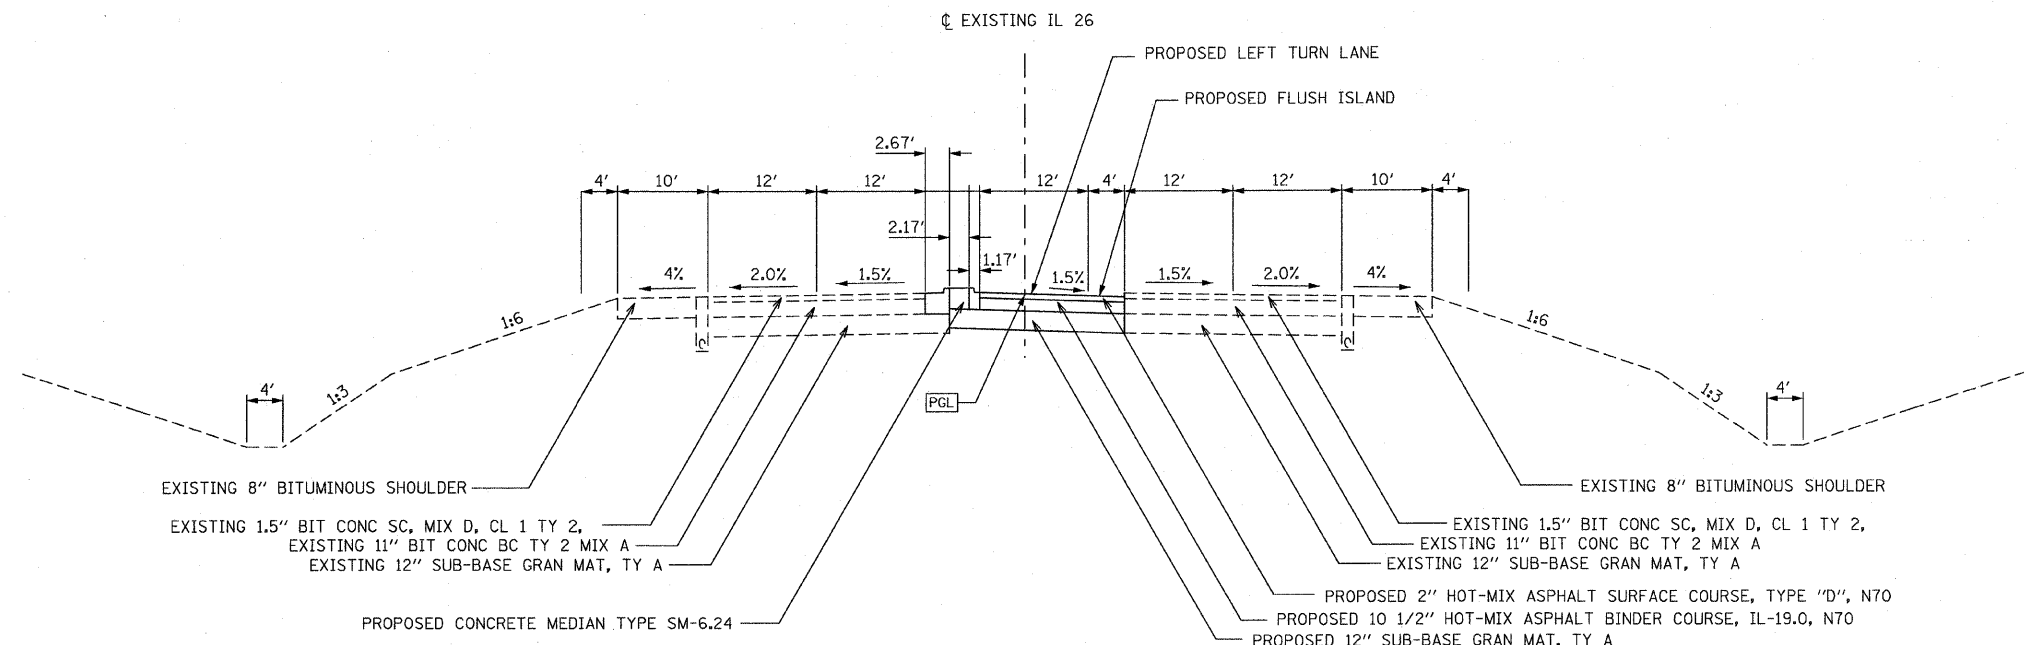

PROPOSED IL 26 TYPICAL SECTION
STA. 724+06.44 TO STA. 729+17.16

REVISIONS	
NAME	DATE

ILLINOIS DEPARTMENT OF TRANSPORTATION
F.A.P. ROUTE 301 (US RTE. 20)
FROM BOLTON ROAD TO WEST OF IL RTE. 26

TYPICAL SECTIONS
IL 26



SCALE: NONE
DATE: 01-22-10
DRAWN BY: SJV
CHECKED BY: RMH