


F.A.P. RTE.	SECTION	COUNTY	TOTAL SHEETS	SHEET NO.
301	177-2 (-1A, B-1, VB-1)	STEPHENSON	386	59
STA.	565+00	TO STA.	580+00	
FED. ROAD DIST. NO.	ILLINOIS	FED. AID PROJECT		
P-92-029-02				PLN-10 OF 32
CONTRACT #64799				

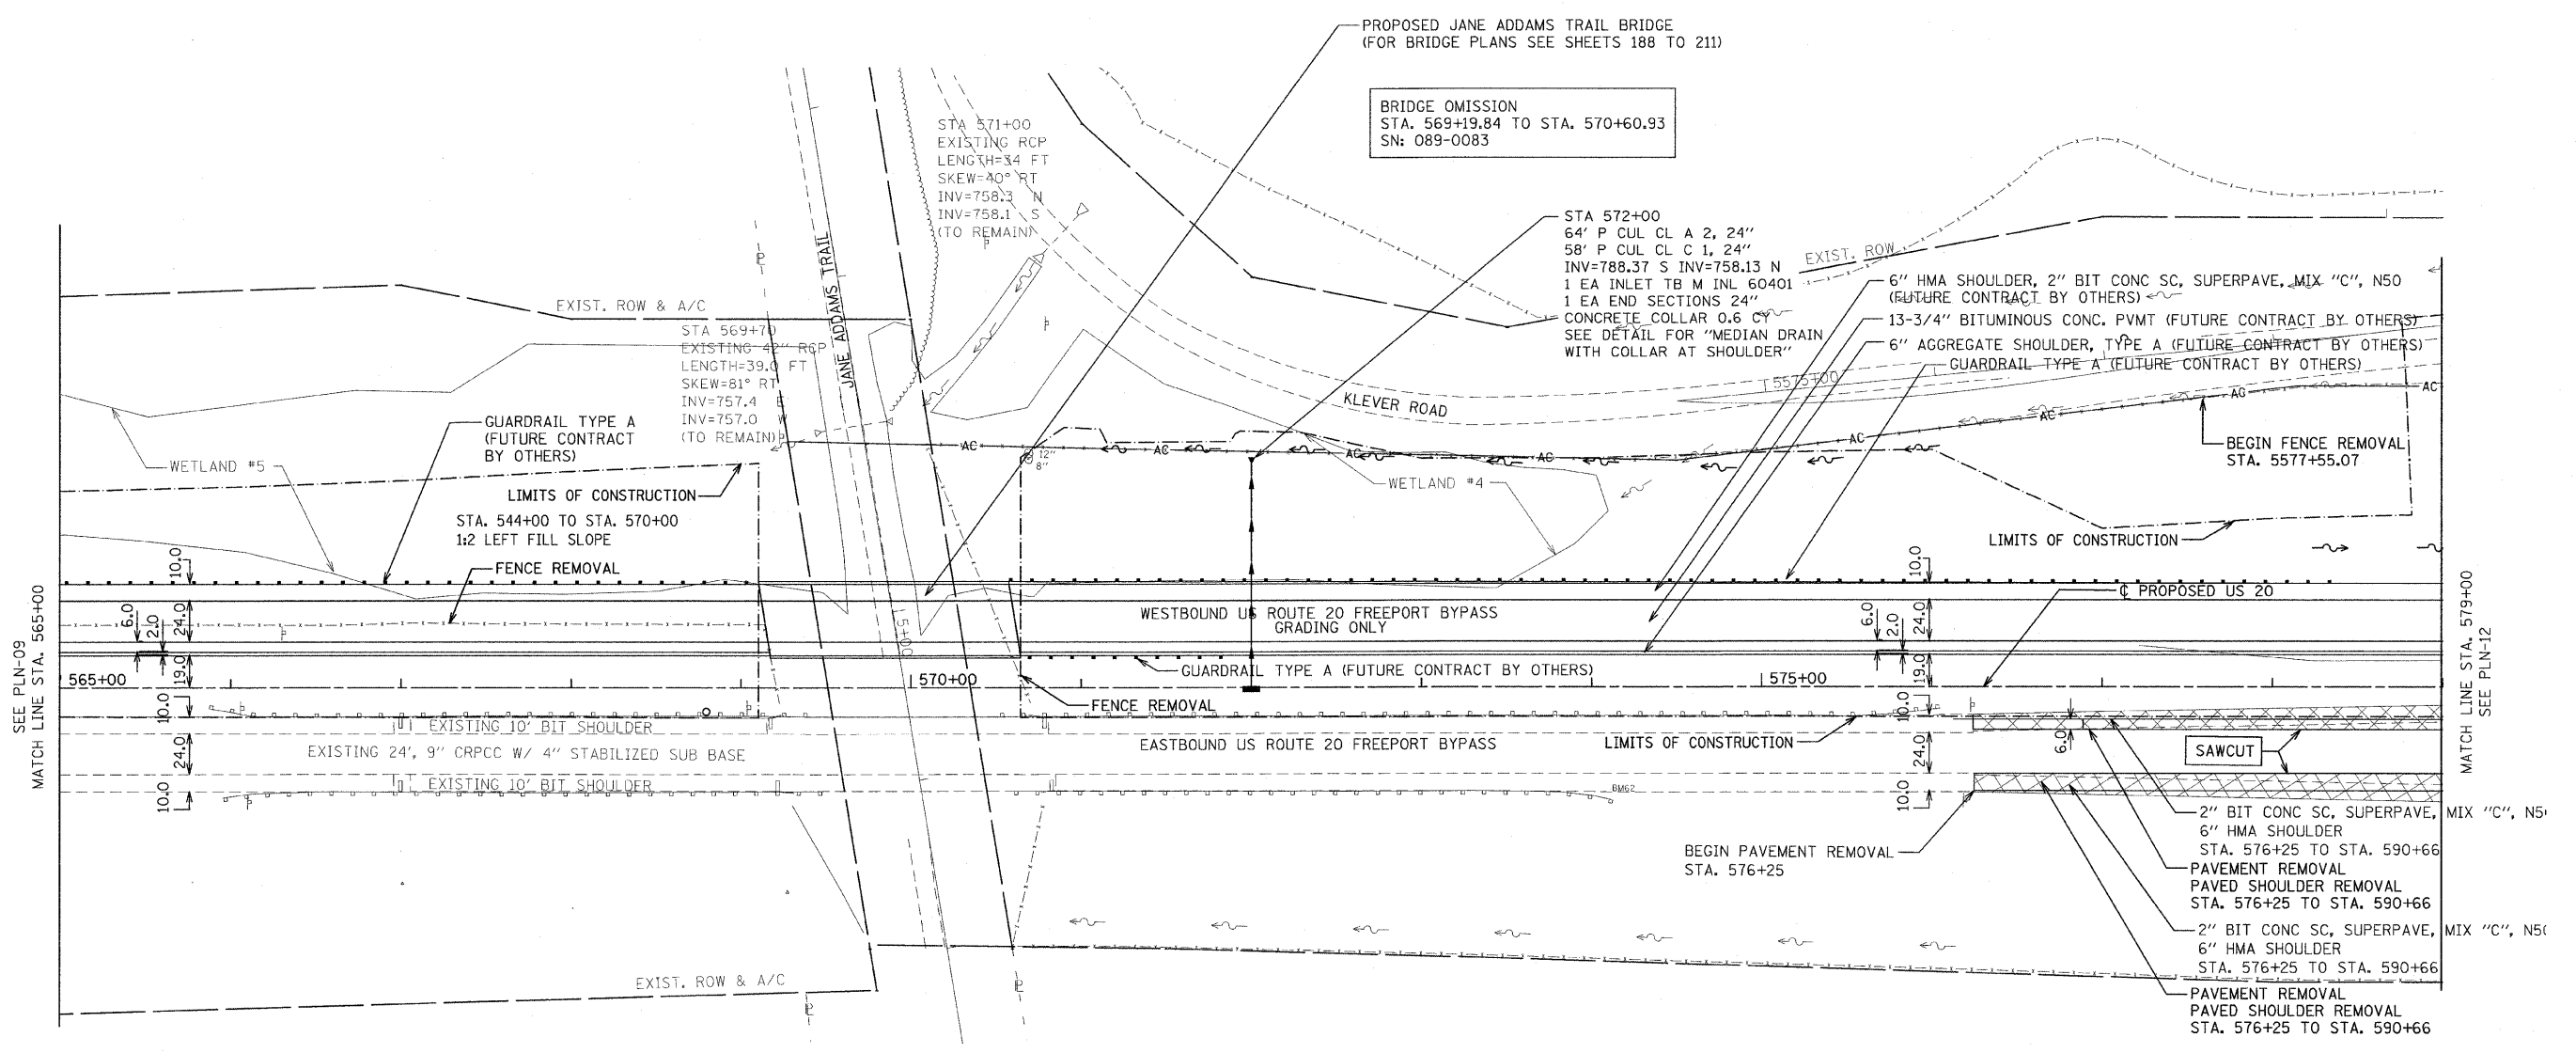

SEE NEXT SHEET FOR PROFILE

SEE PLN-09  
MATCH LINE STA. 565+00

MATCH LINE STA. 579+00  
SEE PLN-12

REVISIONS	
NAME	DATE

ILLINOIS DEPARTMENT OF TRANSPORTATION  
 F.A.P. ROUTE 301 (US RTE. 20)  
 FROM BOLTON ROAD TO WEST OF IL RTE. 26

PLAN  
 WESTBOUND U.S. ROUTE 20

SCALE: 1"=50'  
 DATE: 01-22-10

DRAWN BY: RMH  
 CHECKED BY: DM

