


F.A.P. RTE.	SECTION	COUNTY	TOTAL SHEETS	SHEET NO.
301	177-2 (-1A, B-1, VB-1)	STEPHENSON	386	61
STA.	580+00	TO STA.	594+00	
FED. ROAD DIST. NO.	ILLINOIS	FED. AID PROJECT		
P-92-029-02				PLN-12 OF 32
CONTRACT #64799				



EXIST. CURVE FCI
 PI STA. = 5582+28.62
 $\Delta = 15^\circ 57' 54''$ (RT)
 $D = 2^\circ 07' 19''$
 $R = 2,700.00'$
 $T = 378.62'$
 $L = 752.34'$
 $E = 26.42'$
 $e =$
 T.R. =
 S.E. RUN =
 P.C. STA. = 5578+50.00
 P.T. STA. = 5586+02.34

FOR CUL-DE-SAC DETAIL SEE SHEET DET-01

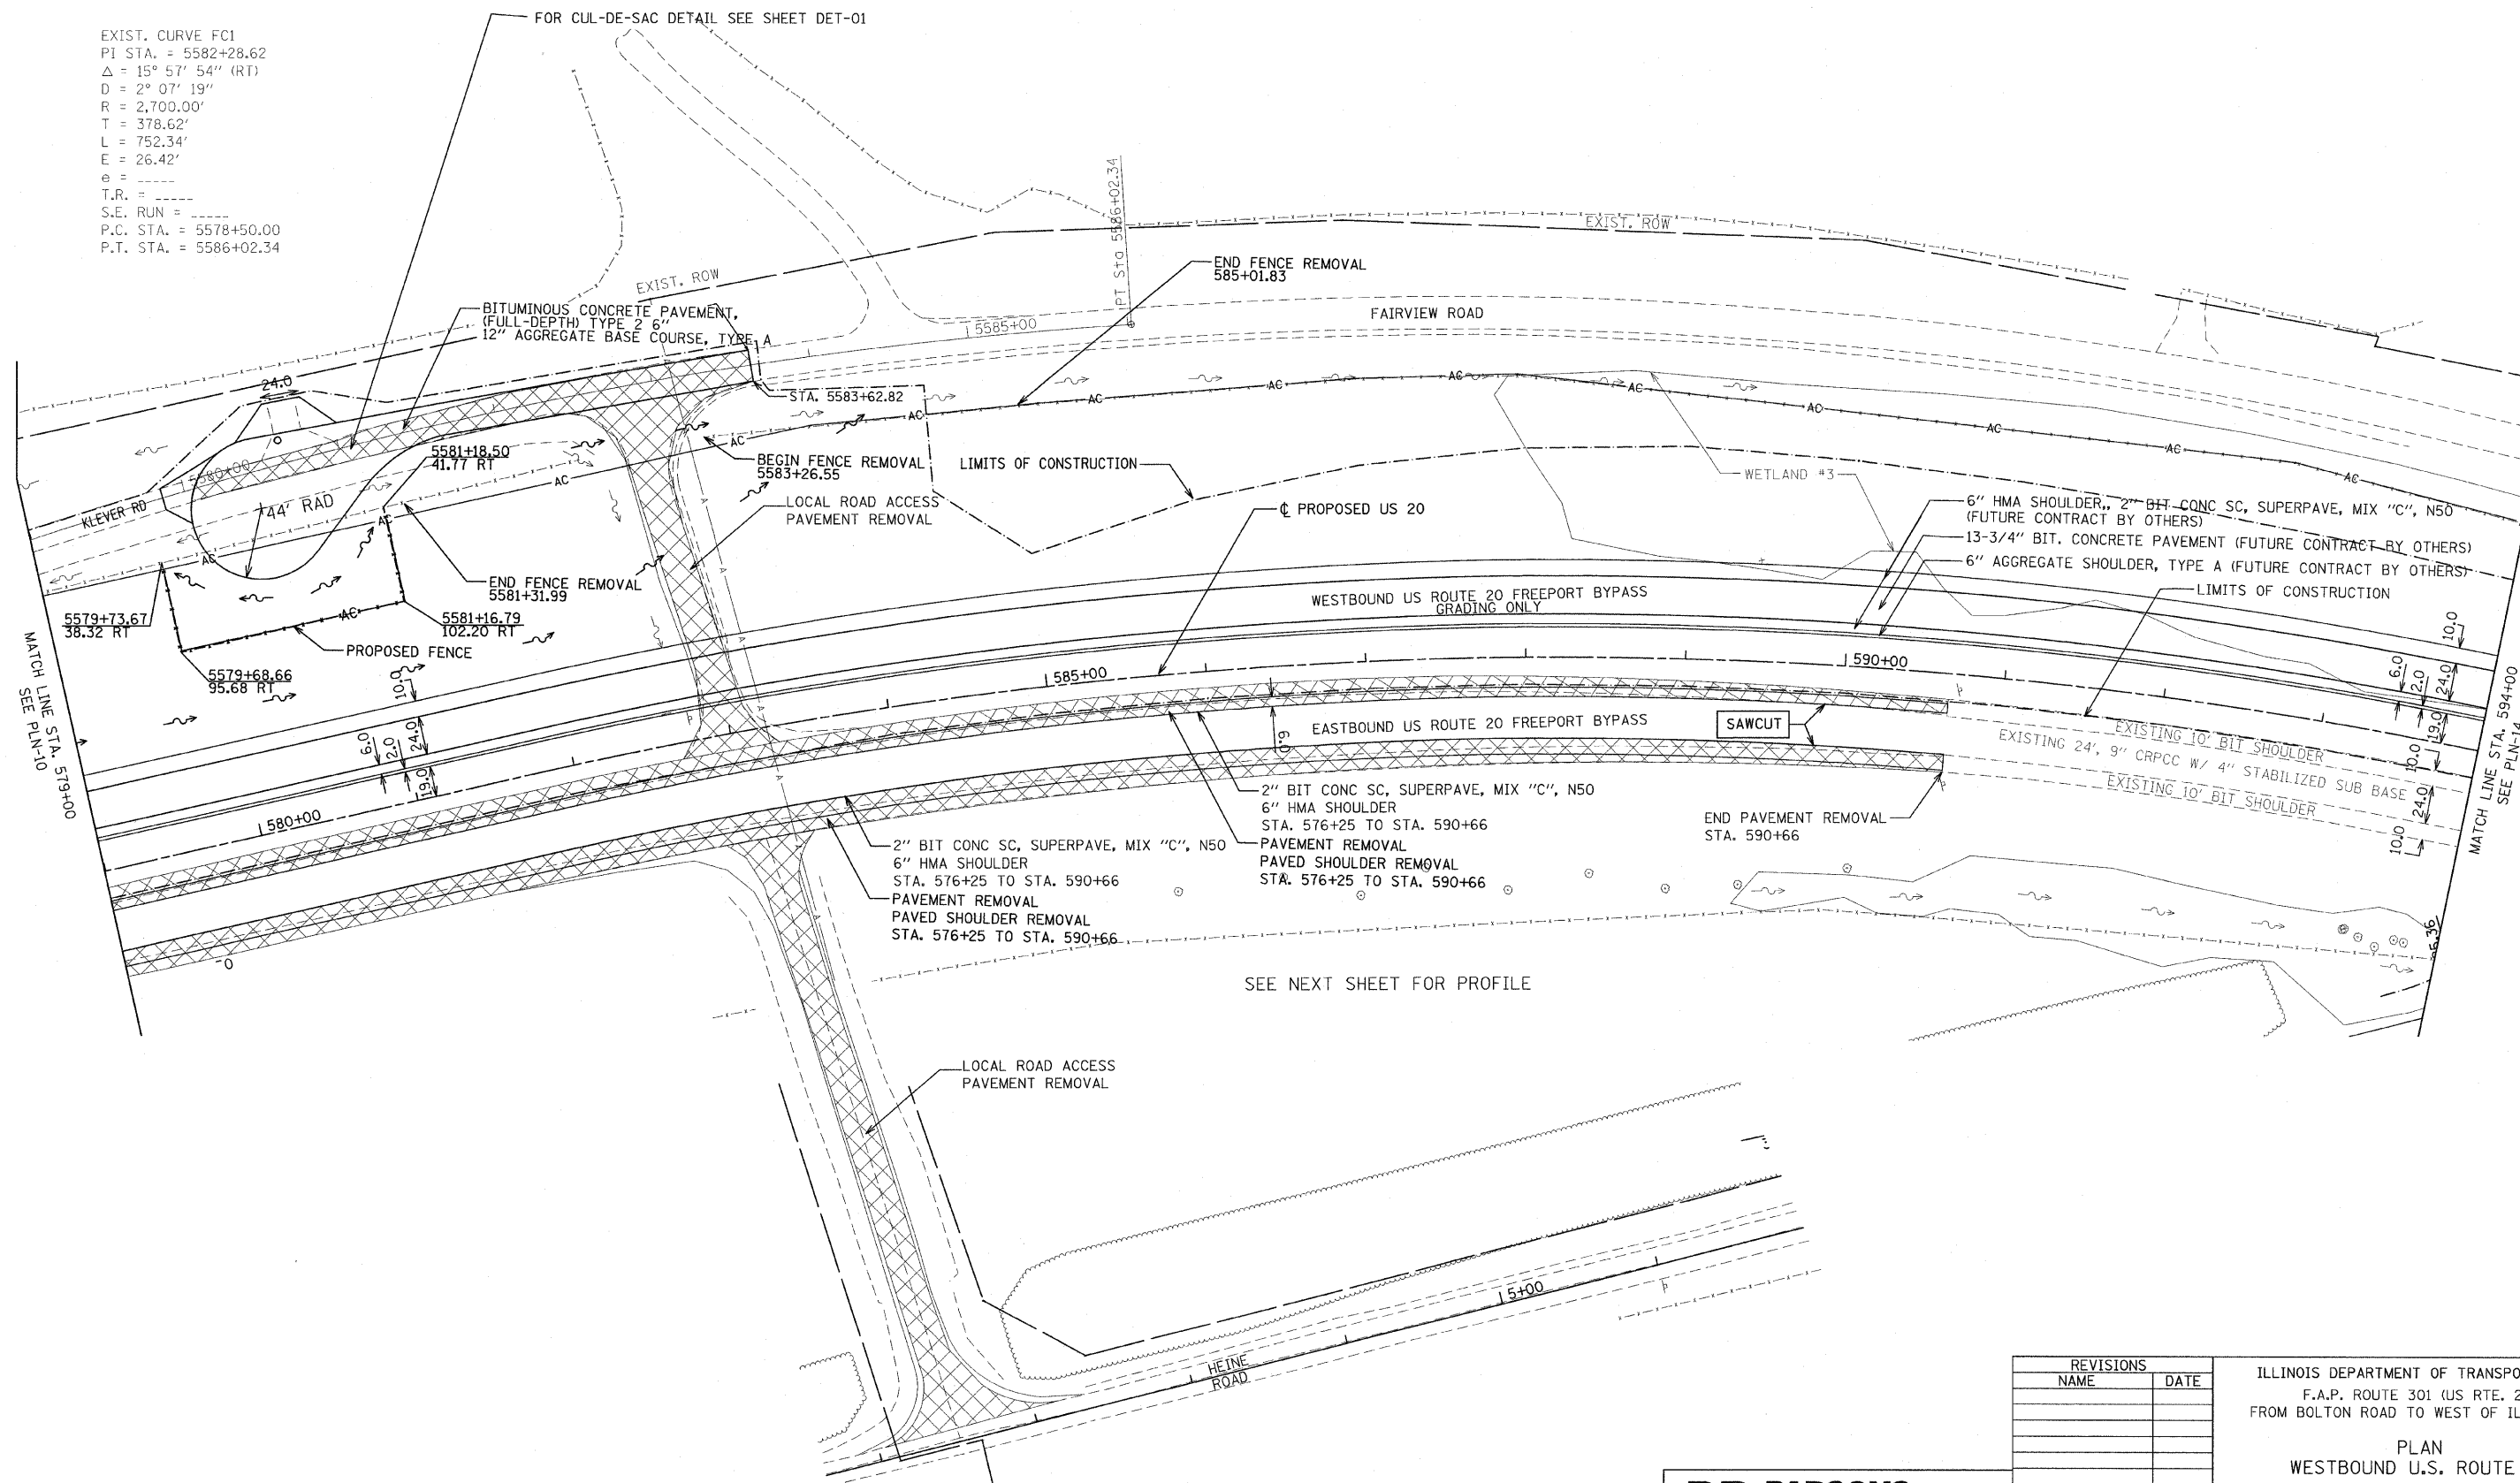

SEE NEXT SHEET FOR PROFILE

REVISIONS	
NAME	DATE

ILLINOIS DEPARTMENT OF TRANSPORTATION
 F.A.P. ROUTE 301 (US RTE. 20)
 FROM BOLTON ROAD TO WEST OF IL RTE. 26
 PLAN
 WESTBOUND U.S. ROUTE 20



SCALE: 1"=50'
 DATE: 01-22-10
 DRAWN BY: RMH
 CHECKED BY: DM