








 


F.A.P. RTE.	SECTION	COUNTY	TOTAL SHEETS	SHEET NO.
301	177-2 (-1A, B-1, VB-1)	STEPHENSON	386	94
STA.	165+00	TO STA.	175+00	
FED. ROAD DIST. NO.	ILLINOIS	FED. AID PROJECT		
P-92-029-02				STG-09 OF 23
CONTRACT #64799				

**LEGEND**

-  Work area
-  Drums with steady burning mono-directional lights at 50' C-C in tapers and 100' C-C in tangents
-  Sign on portable or permanent support
-  Flagger with traffic control sign
-  Barricade or drum with flashing light
-  Type III barricade with flashing lights
-  Direction indicator barricade with steady burn monodirectional light
-  Direction of Traffic

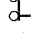

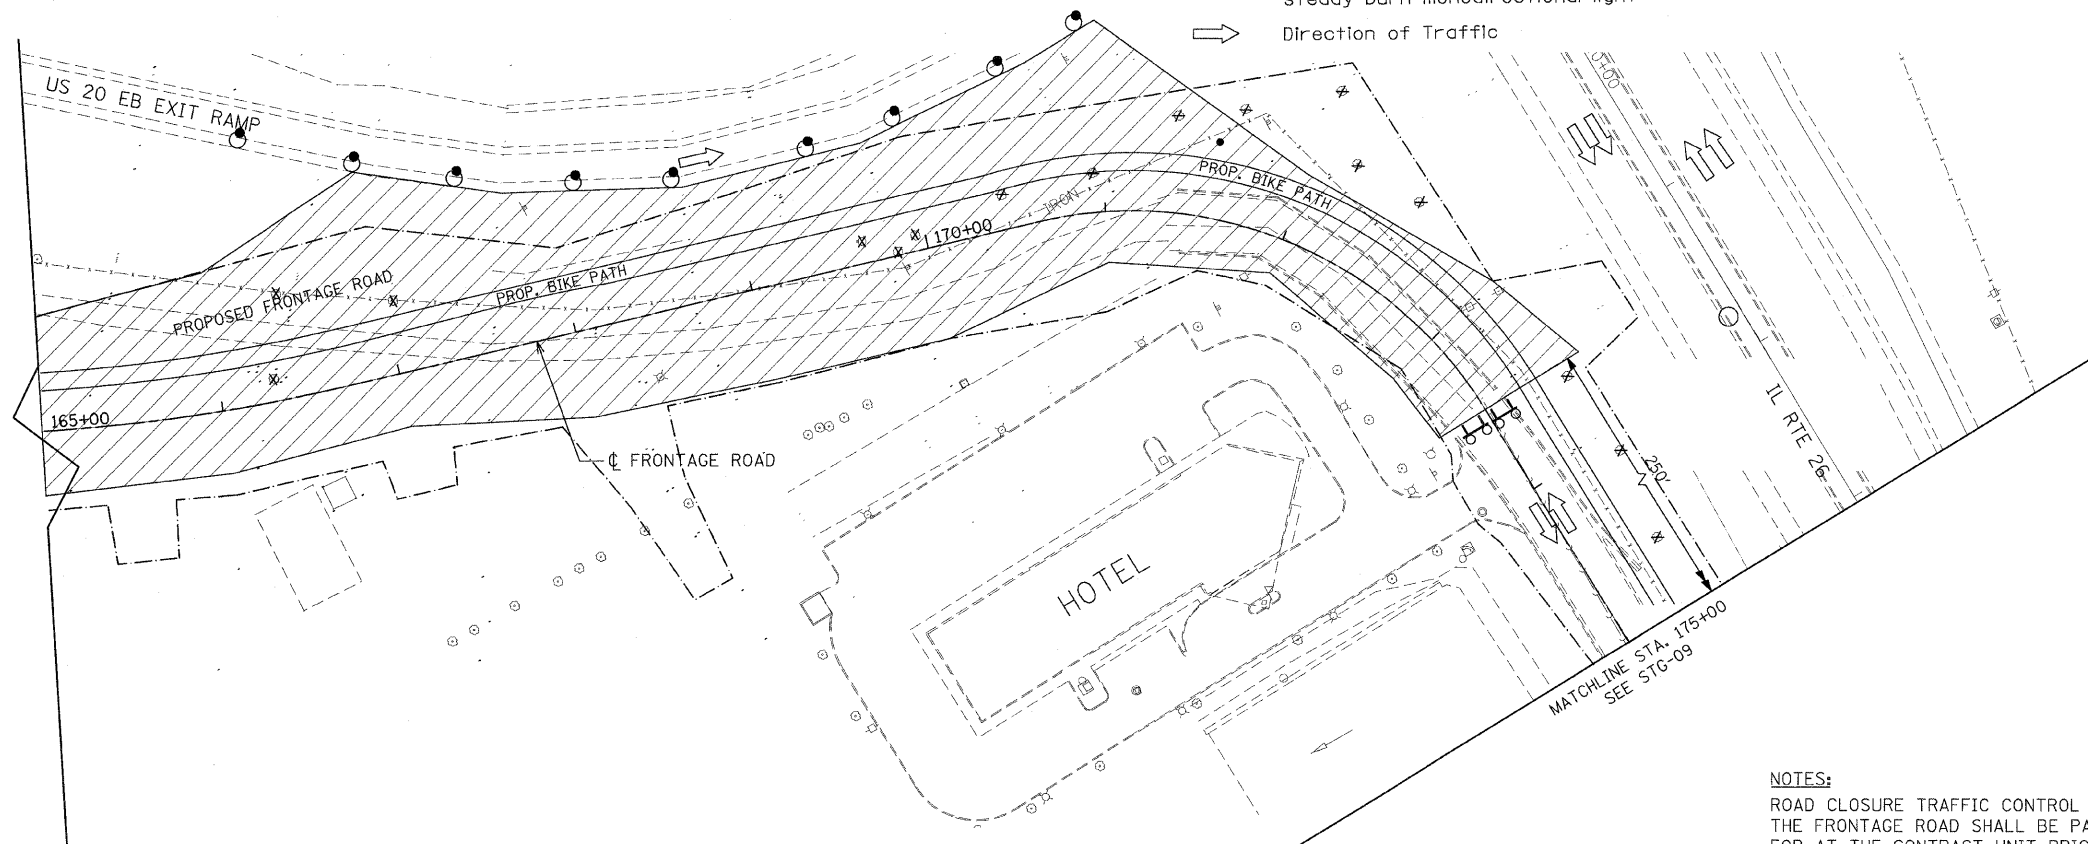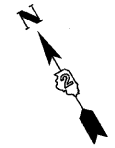**NOTES:**  
ROAD CLOSURE TRAFFIC CONTROL OF THE FRONTAGE ROAD SHALL BE PAID FOR AT THE CONTRACT UNIT PRICE PER LUMP SUM AS TRAFFIC CONTROL ROAD CLOSURE

**STAGE I**

REVISIONS	
NAME	DATE

ILLINOIS DEPARTMENT OF TRANSPORTATION  
F.A.P. ROUTE 301 (US RTE. 20)  
FROM BOLTON ROAD TO WEST OF IL RTE. 26

**SUGGESTED TRAFFIC CONTROL AND STAGING PLANS**  
FRONTAGE ROAD

SCALE: 1"=50'  
DATE: 01-22-10

DRAWN BY SJV  
CHECKED BY RMH

