


FRONTAGE ROAD PAVEMENT ELEVATIONS IN THE HORIZONTAL CURVE

LEFT SIDE EDGE OF PAVEMENT				
LABEL	STATION	SLOPE FROM CL	ELEVATION	OFFSET FROM CL
A	179+88.79	-1.94%	769.06	15.23
B	179+98.78	-2.01%	768.94	15.69
C	180+08.74	-1.99%	768.83	16.40
D	180+18.76	-2.01%	768.71	17.32
E	180+28.46	-2.00%	768.59	18.57
F	180+38.48	-2.65%	768.33	20.02
G	180+48.26	-3.15%	768.08	21.71
H	180+58.02	-3.59%	767.83	23.34
I	180+67.73	-3.84%	767.58	25.82
J	180+77.33	-4.03%	767.33	28.42
K	180+86.19	-3.96%	767.08	32.97
L	180+93.66	-3.75%	766.83	39.57
M	6+52.48	-1.50%	766.57	39.57
N	6+61.42	-1.50%	766.45	35.17
O	6+71.24	-1.50%	766.28	33.13
P	7+03.20	-1.50%	765.87	33.00
Q	7+13.19	-1.50%	765.74	33.77
R	7+22.90	-1.50%	765.59	36.05
S	7+32.20	-1.50%	765.43	39.81
T	7+40.84	-1.50%	765.25	44.97
U	728+94.58	-2.87%	765.42	54.95
V	728+87.08	-3.23%	765.59	48.35
W	728+78.65	-3.81%	765.76	42.97
X	728+69.49	-4.41%	765.93	38.94
Y	728+59.83	-3.10%	766.10	36.36
Z	728+49.90	NA	766.26	35.29

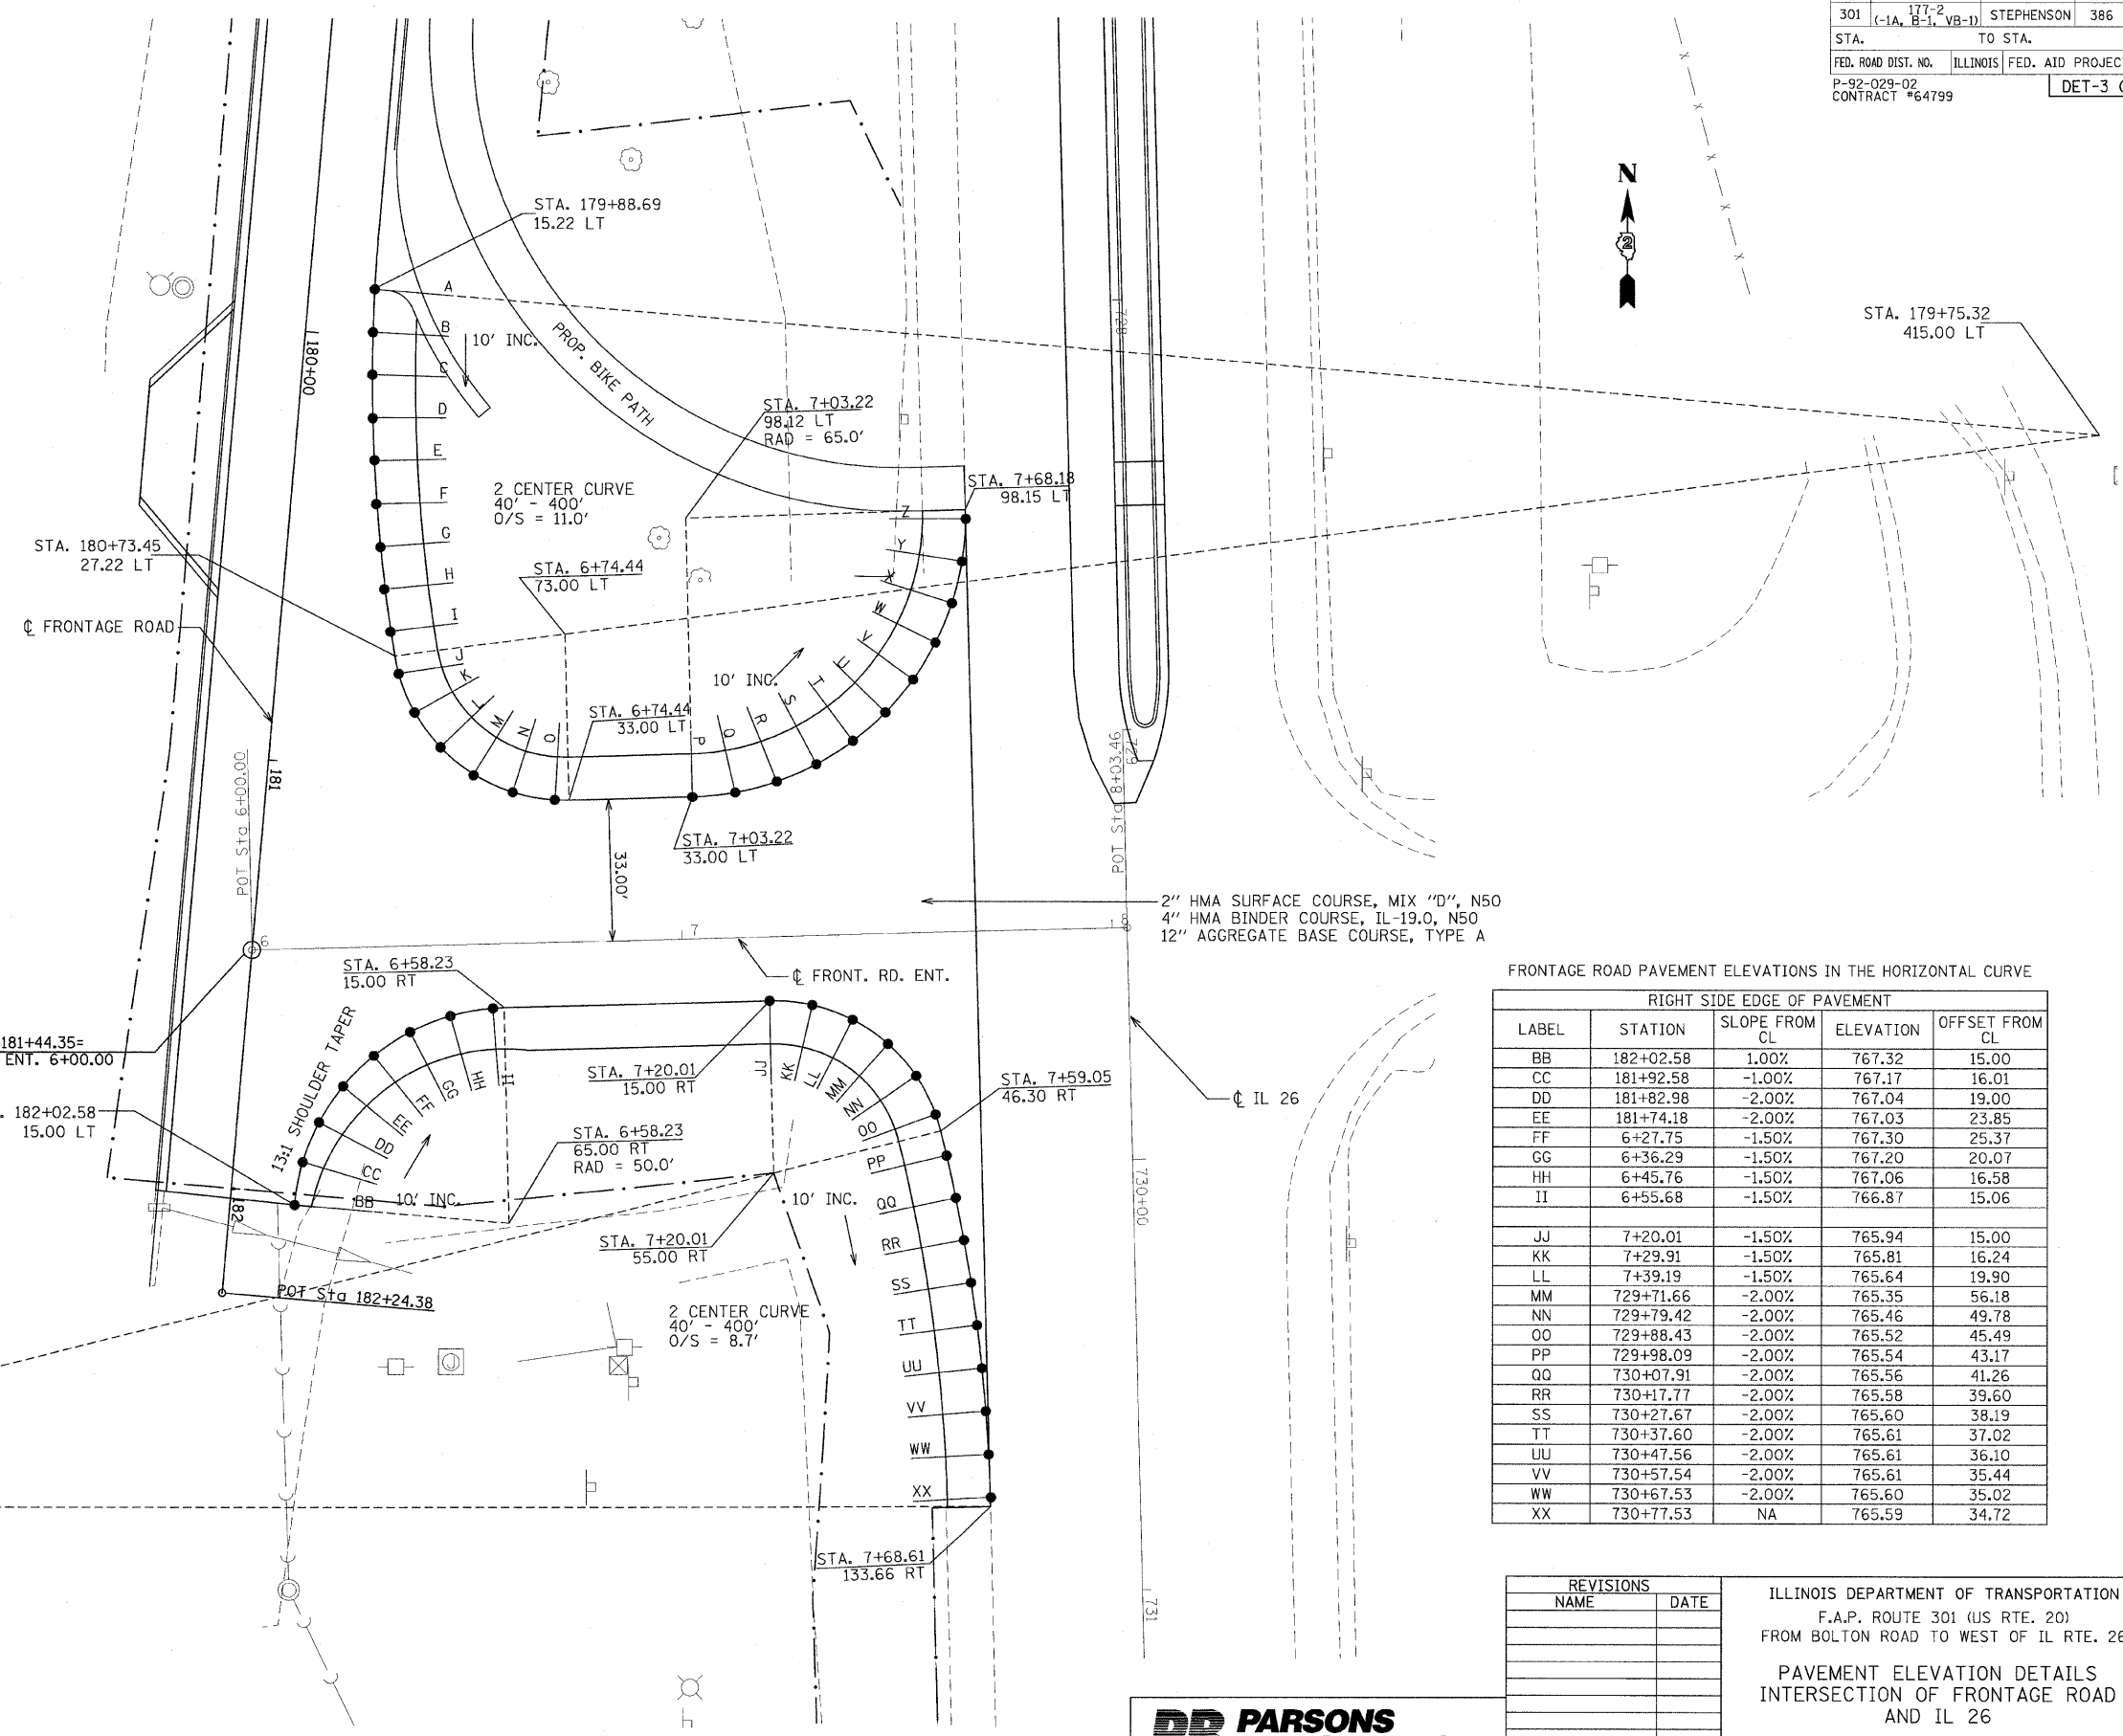

FRONTAGE ROAD PAVEMENT ELEVATIONS IN THE HORIZONTAL CURVE

RIGHT SIDE EDGE OF PAVEMENT				
LABEL	STATION	SLOPE FROM CL	ELEVATION	OFFSET FROM CL
BB	182+02.58	1.00%	767.32	15.00
CC	181+92.58	-1.00%	767.17	16.01
DD	181+82.98	-2.00%	767.04	19.00
EE	181+74.18	-2.00%	767.03	23.85
FF	6+27.75	-1.50%	767.30	25.37
GG	6+36.29	-1.50%	767.20	20.07
HH	6+45.76	-1.50%	767.06	16.58
II	6+55.68	-1.50%	766.87	15.06
JJ	7+20.01	-1.50%	765.94	15.00
KK	7+29.91	-1.50%	765.81	16.24
LL	7+39.19	-1.50%	765.64	19.90
MM	729+71.66	-2.00%	765.35	56.18
NN	729+79.42	-2.00%	765.46	49.78
OO	729+88.43	-2.00%	765.52	45.49
PP	729+98.09	-2.00%	765.54	43.17
QQ	730+07.91	-2.00%	765.56	41.26
RR	730+17.77	-2.00%	765.58	39.60
SS	730+27.67	-2.00%	765.60	38.19
TT	730+37.60	-2.00%	765.61	37.02
UU	730+47.56	-2.00%	765.61	36.10
VV	730+57.54	-2.00%	765.61	35.44
WW	730+67.53	-2.00%	765.60	35.02
XX	730+77.53	NA	765.59	34.72

REVISIONS	
NAME	DATE

ILLINOIS DEPARTMENT OF TRANSPORTATION
 F.A.P. ROUTE 301 (US RTE. 20)
 FROM BOLTON ROAD TO WEST OF IL RTE. 26
 PAVEMENT ELEVATION DETAILS
 INTERSECTION OF FRONTAGE ROAD
 AND IL 26

SCALE: 1"=20'
 DATE: 01-22-10
 DRAWN BY JUV
 CHECKED BY RMH

