


F.A.P. RTE.	SECTION	COUNTY	TOTAL SHEETS	SHEET NO.
301	177-2 (-1A, B-1, VB-1)	STEPHENSON	386	123
STA.	TO STA.			
FED. ROAD DIST. NO.	ILLINOIS	FED. AID PROJECT		
P-92-029-02 CONTRACT #64799				DET-4 OF 4

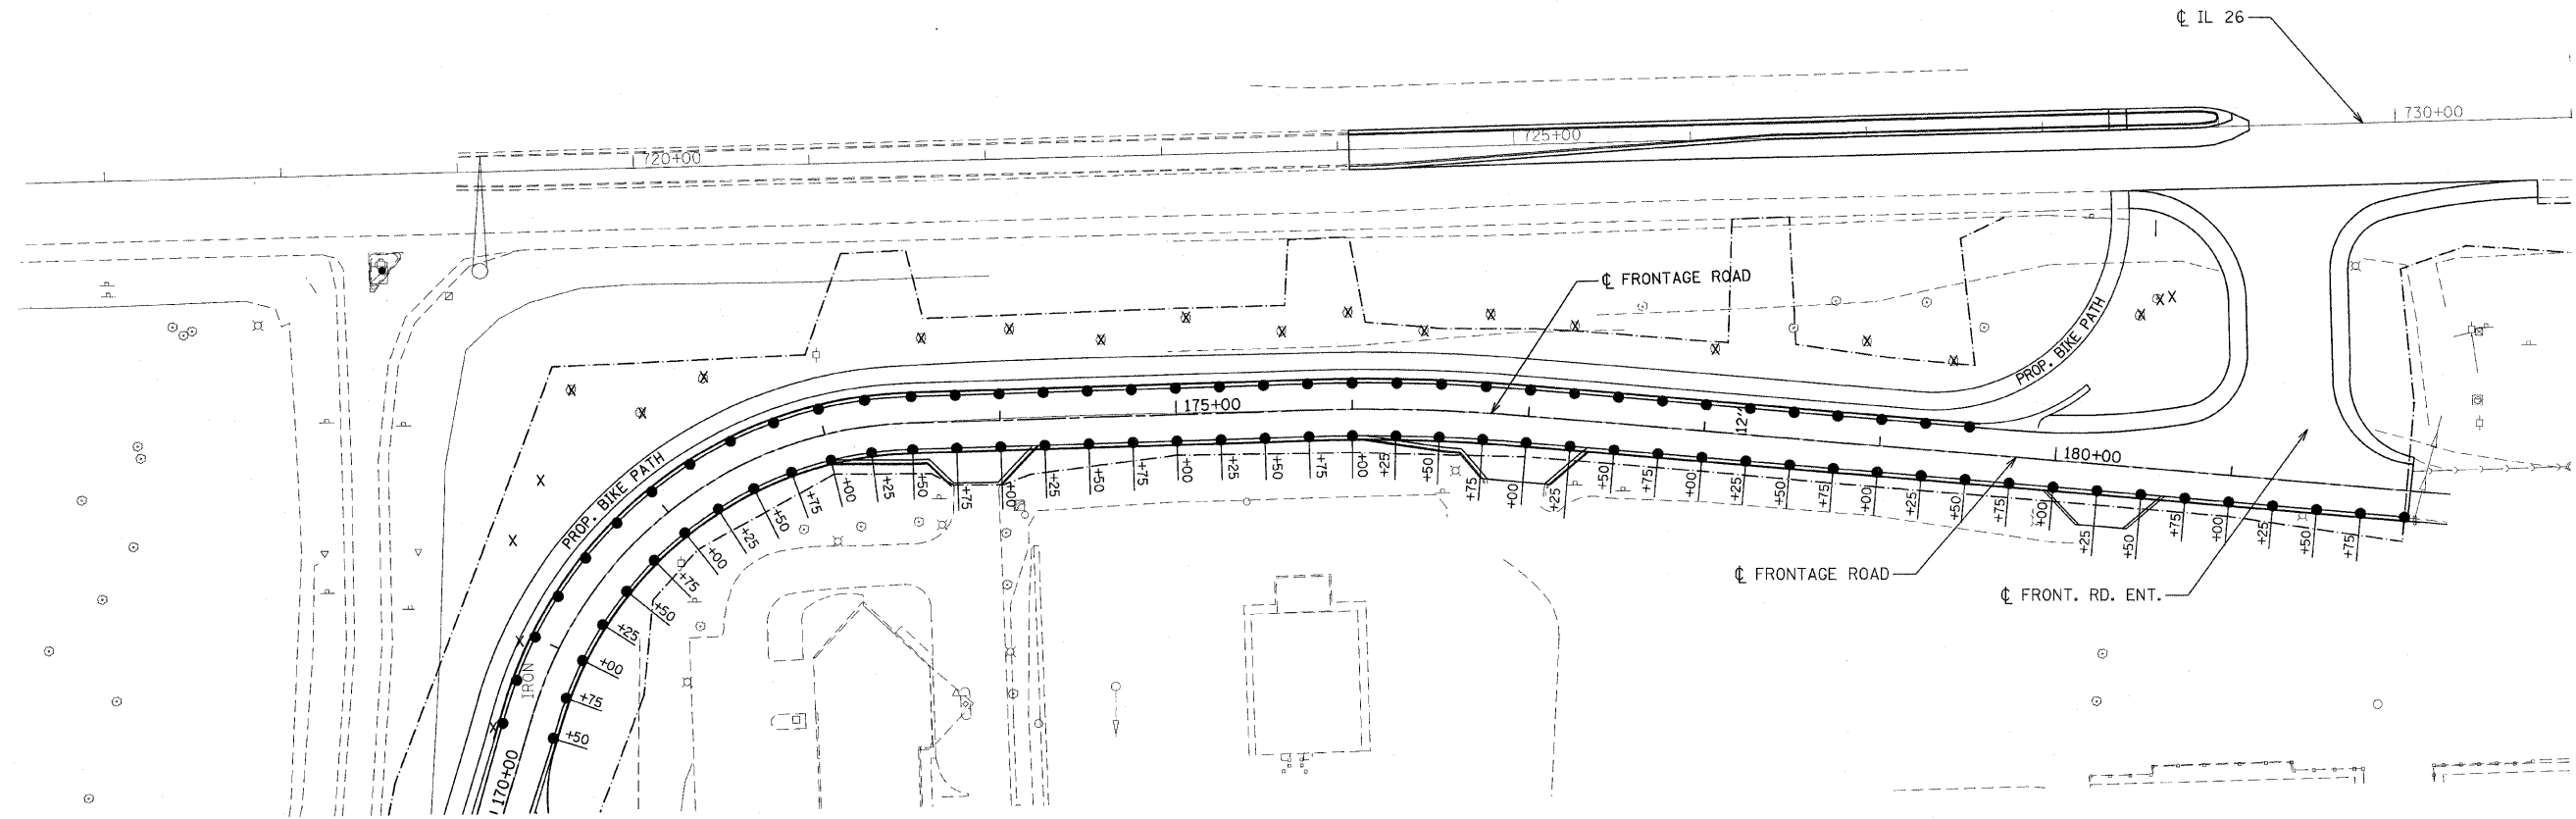

FRONTAGE ROAD PAVEMENT ELEVATIONS

STATION	LEFT SIDE EDGE OF PAVEMENT			RIGHT SIDE EDGE OF PAVEMENT		
	OFFSET FROM CL	SLOPE FROM CL	ELEVATIONS	OFFSET FROM CL	SLOPE FROM CL	ELEVATIONS
170+50	-15.0	2.0%	784.53	15.0	-2.0%	783.93
170+75	-15.0	4.0%	785.40	15.0	-4.0%	784.20
171+00	-15.0	4.0%	785.97	15.0	-4.0%	784.77
171+25	-15.0	4.0%	786.44	15.0	-4.0%	785.24
171+50	-15.0	4.0%	786.73	15.0	-4.0%	785.53
171+75	-15.0	4.0%	786.83	15.0	-4.0%	785.63
172+00	-15.0	4.0%	786.74	15.0	-4.0%	785.54
172+25	-15.0	4.0%	786.47	15.0	-4.0%	785.27
172+50	-15.0	4.0%	786.01	15.0	-4.0%	784.81
172+75	-15.0	4.0%	785.36	15.0	-4.0%	784.16
173+00	-15.0	4.0%	784.52	15.0	-4.0%	783.32
173+25	-15.0	4.0%	783.58	15.0	-4.0%	782.38
173+50	-15.0	2.6%	782.44	15.0	-2.6%	781.66
173+75	-15.0	1.1%	781.28	15.0	-1.5%	780.90
174+00	-15.0	-0.5%	780.12	15.0	-1.5%	779.96
174+25	-15.0	-1.5%	779.03	15.0	-1.5%	779.03
174+50	-15.0	-1.5%	778.10	15.0	-1.5%	778.10
174+75	-15.0	-1.5%	777.17	15.0	-1.5%	777.17
175+00	-15.0	-1.5%	776.26	15.0	-1.5%	776.26
175+25	-15.0	-1.5%	775.43	15.0	-1.5%	775.43
175+50	-15.0	-1.5%	774.69	15.0	-1.5%	774.69
175+75	-15.0	-1.5%	774.03	15.0	-1.5%	774.03
176+00	-15.0	-1.5%	773.46	15.0	-1.5%	773.46
176+25	-15.0	-1.5%	772.97	15.0	-1.5%	772.97

FRONTAGE ROAD PAVEMENT ELEVATIONS

STATION	LEFT SIDE EDGE OF PAVEMENT			RIGHT SIDE EDGE OF PAVEMENT		
	OFFSET FROM CL	SLOPE FROM CL	ELEVATIONS	OFFSET FROM CL	SLOPE FROM CL	ELEVATIONS
176+50	-15.0	-1.5%	772.57	15.0	-1.5%	772.57
176+75	-15.0	-1.5%	772.25	15.0	-1.5%	772.25
177+00	-15.0	-1.5%	772.00	15.0	-1.5%	772.00
177+25	-15.0	-1.5%	771.75	15.0	-1.5%	771.75
177+50	-15.0	-1.5%	771.50	15.0	-1.5%	771.50
177+75	-15.0	-1.5%	771.26	15.0	-1.5%	771.26
178+00	-15.0	-1.5%	771.01	15.0	-1.5%	771.01
178+25	-15.0	-1.5%	770.76	15.0	-1.5%	770.76
178+50	-15.0	-1.5%	770.51	15.0	-1.5%	770.51
178+75	-15.0	-1.5%	770.26	15.0	-1.5%	770.26
179+00	-15.0	-1.5%	770.01	15.0	-1.5%	770.01
179+25	-15.0	-1.5%	769.76	15.0	-1.5%	769.76
179+50	-15.0	-1.5%	769.52	15.0	-1.5%	769.52
179+75				15.0	-1.5%	769.27
180+00				15.0	-1.5%	769.02
180+25				15.0	-1.5%	768.77
180+50				15.0	-1.5%	768.52
180+75				15.0	-1.5%	768.27
181+00				15.0	-1.5%	768.02
181+25				15.0	-1.5%	767.78
181+50				15.0	-1.5%	767.53
181+75				15.0	-1.5%	767.28
182+00				15.0	-1.5%	767.03

REVISIONS	
NAME	DATE

ILLINOIS DEPARTMENT OF TRANSPORTATION
 F.A.P. ROUTE 301 (US RTE. 20)
 FROM BOLTON ROAD TO WEST OF IL RTE. 26
 PAVEMENT ELEVATION DETAILS
 FRONTAGE ROAD

SCALE: 1"=50'
 DATE: 01-22-10
 DRAWN BY SJV
 CHECKED BY RMH

