


F.A.P. SECTION	COUNTY	TOTAL SHEETS	SHEET NO.
301 (-1A, B-1, VB-1)	STEPHENSON	386	212
STA. TO STA.			
FED. ROAD DIST. NO.		ILLINOIS FED. AID PROJECT	
P-92-029-02		CONTRACT #64799	

FA 40177-2 STEPHENSON
600 627

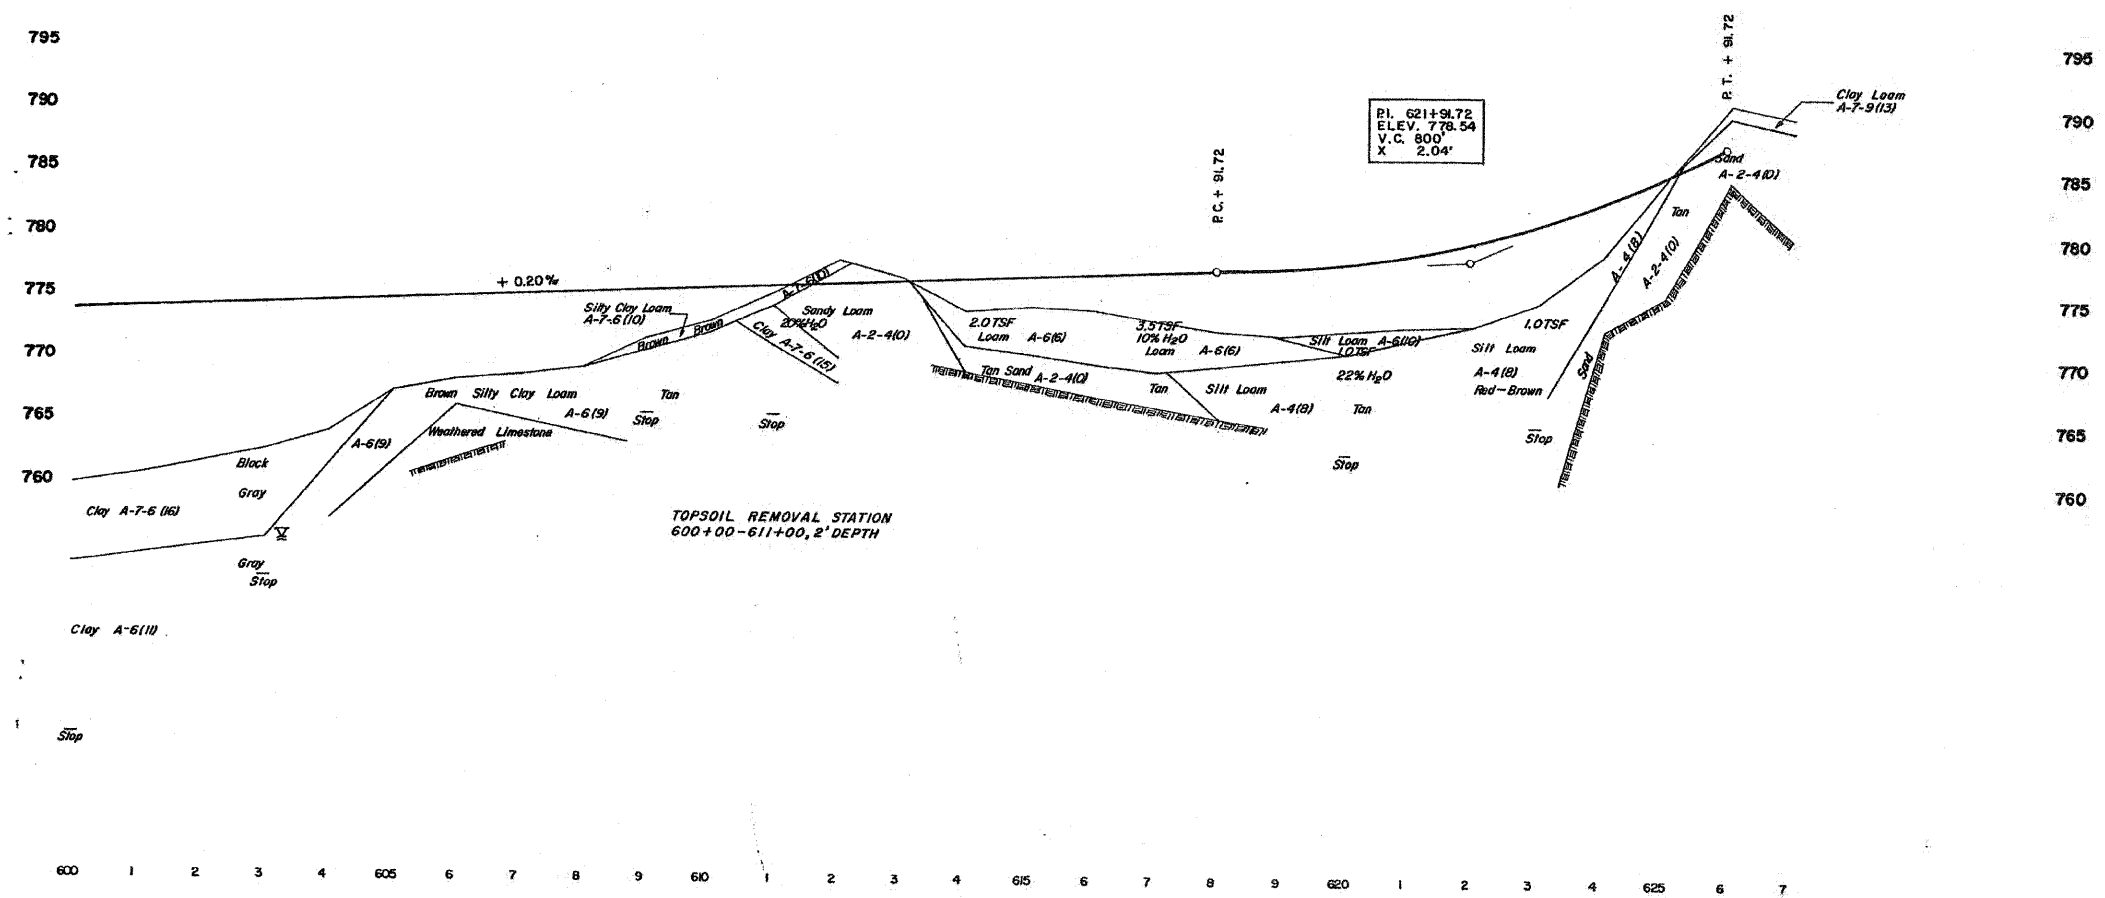

NOTE:
GEOTECHNICAL INVESTIGATION AND
SOILS INFORMATION PER IDOT

REVISIONS	
NAME	DATE

ILLINOIS DEPARTMENT OF TRANSPORTATION
F.A.P. ROUTE 301 (US RTE. 20)
FROM BOLTON ROAD TO WEST OF IL RTE. 26

SOIL PROFILES

SCALE: NTS
DATE: 01-22-10

DRAWN BY RMH
CHECKED BY DM

