


PROJECT NO.	DISTRICT	COUNTY	TOTAL SHEETS	SHEET NO.
FA 40177-2	STEPHENSON		386	218
STA.	TO STA.			
510	640			
FED. ROAD DIST. NO.	DISTRICT	COUNTY		

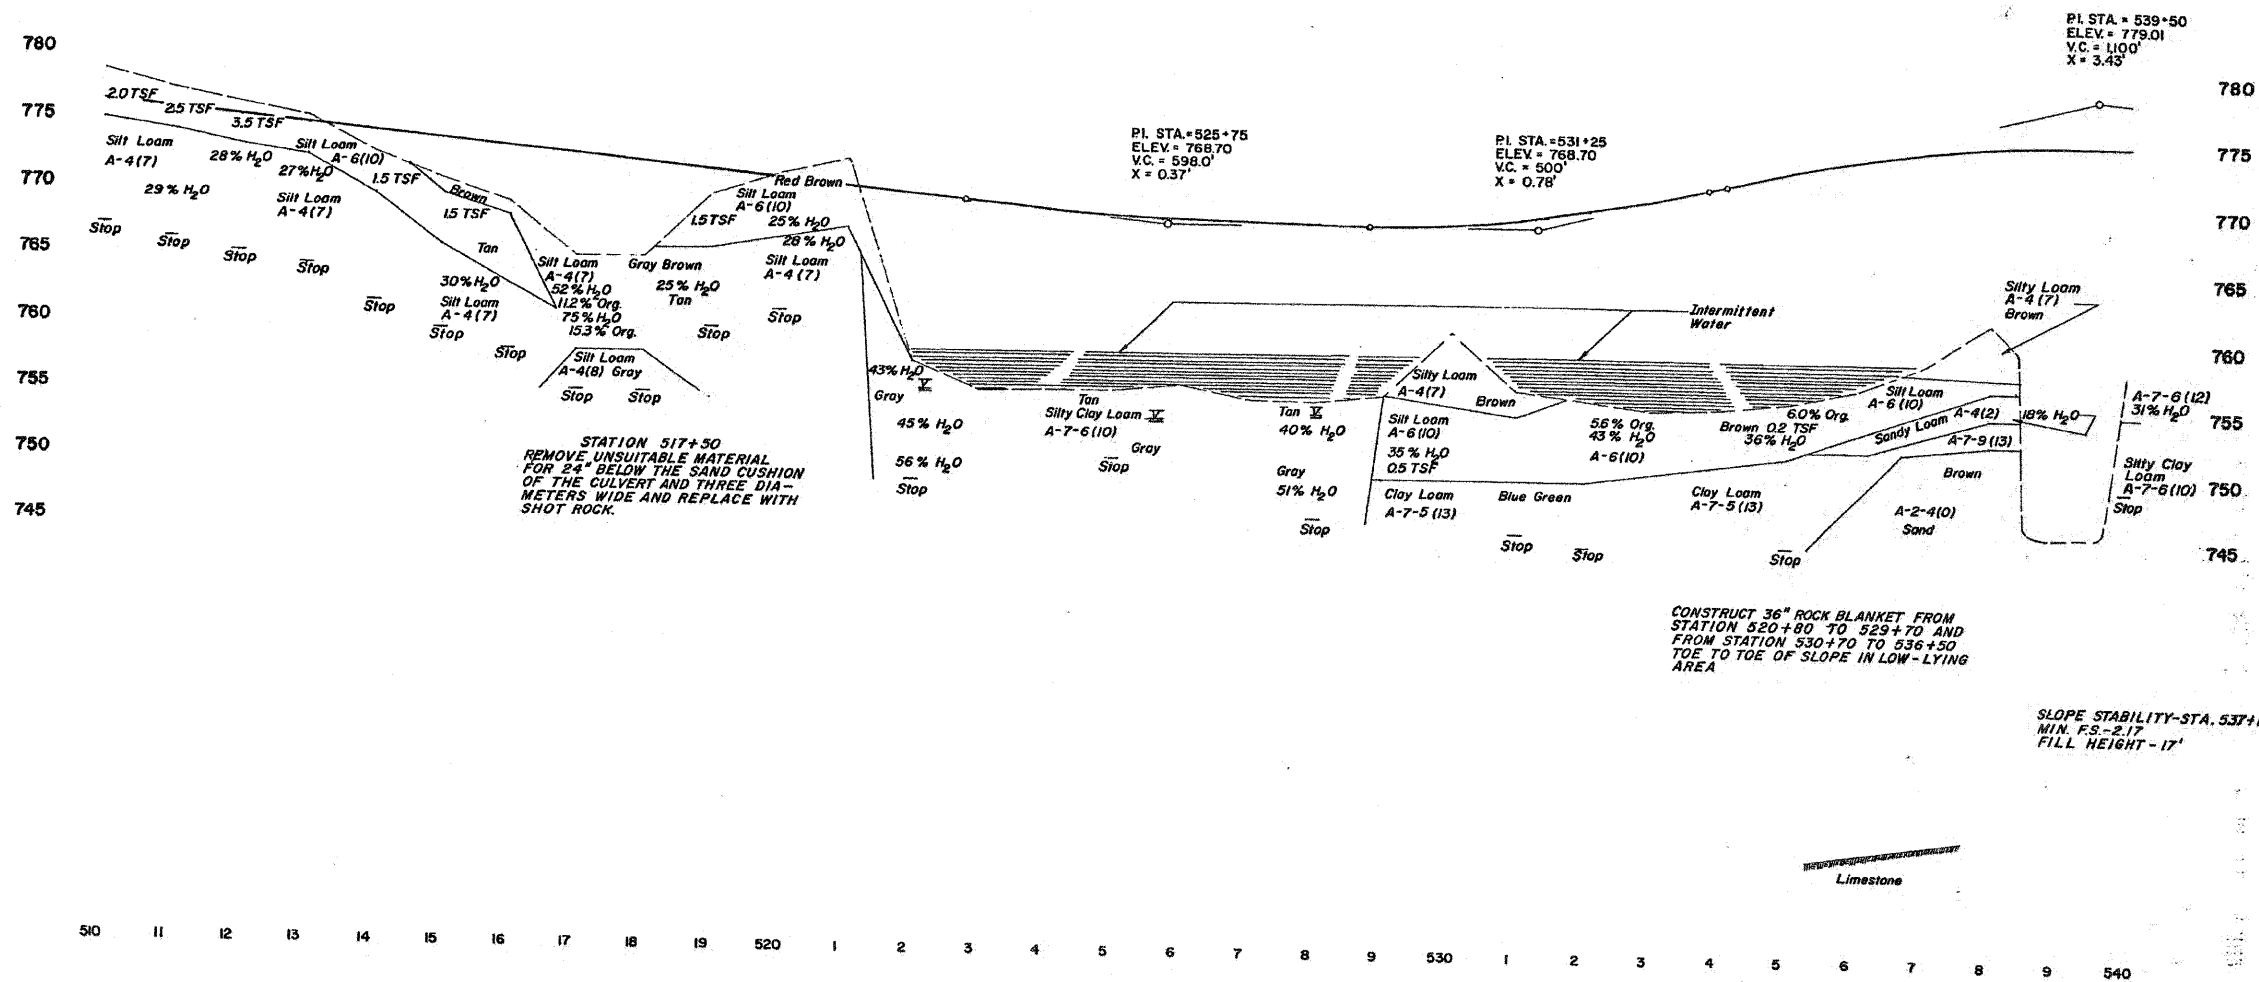

CONSTRUCT 36" ROCK BLANKET FROM STATION 520+80 TO 529+70 AND FROM STATION 530+70 TO 536+50 TOE TO TOE OF SLOPE IN LOW-LYING AREA

SLOPE STABILITY-STA. 537+15 MIN. F.S.-2.17 FILL HEIGHT - 17'

NOTE: GEOTECHNICAL INVESTIGATION AND SOILS INFORMATION PER IDOT

REVISIONS	
NAME	DATE

ILLINOIS DEPARTMENT OF TRANSPORTATION
F.A.P. ROUTE 301 (US RTE. 20)
FROM BOLTON ROAD TO WEST OF IL RTE. 26

SOIL PROFILES

SCALE: NTS
DATE: 01-22-10

DRAWN BY RMH
CHECKED BY DM

