


F.A. RTE.	SECTION	COUNTY	TOTAL SHEETS	SHEET NO.
301	I77-2	STEPHENSON	386	249
STA. 490+00.00		TO STA. 491+00.00		
FED. ROAD DIST. NO.	ILLINOIS	FED. AID PROJECT		

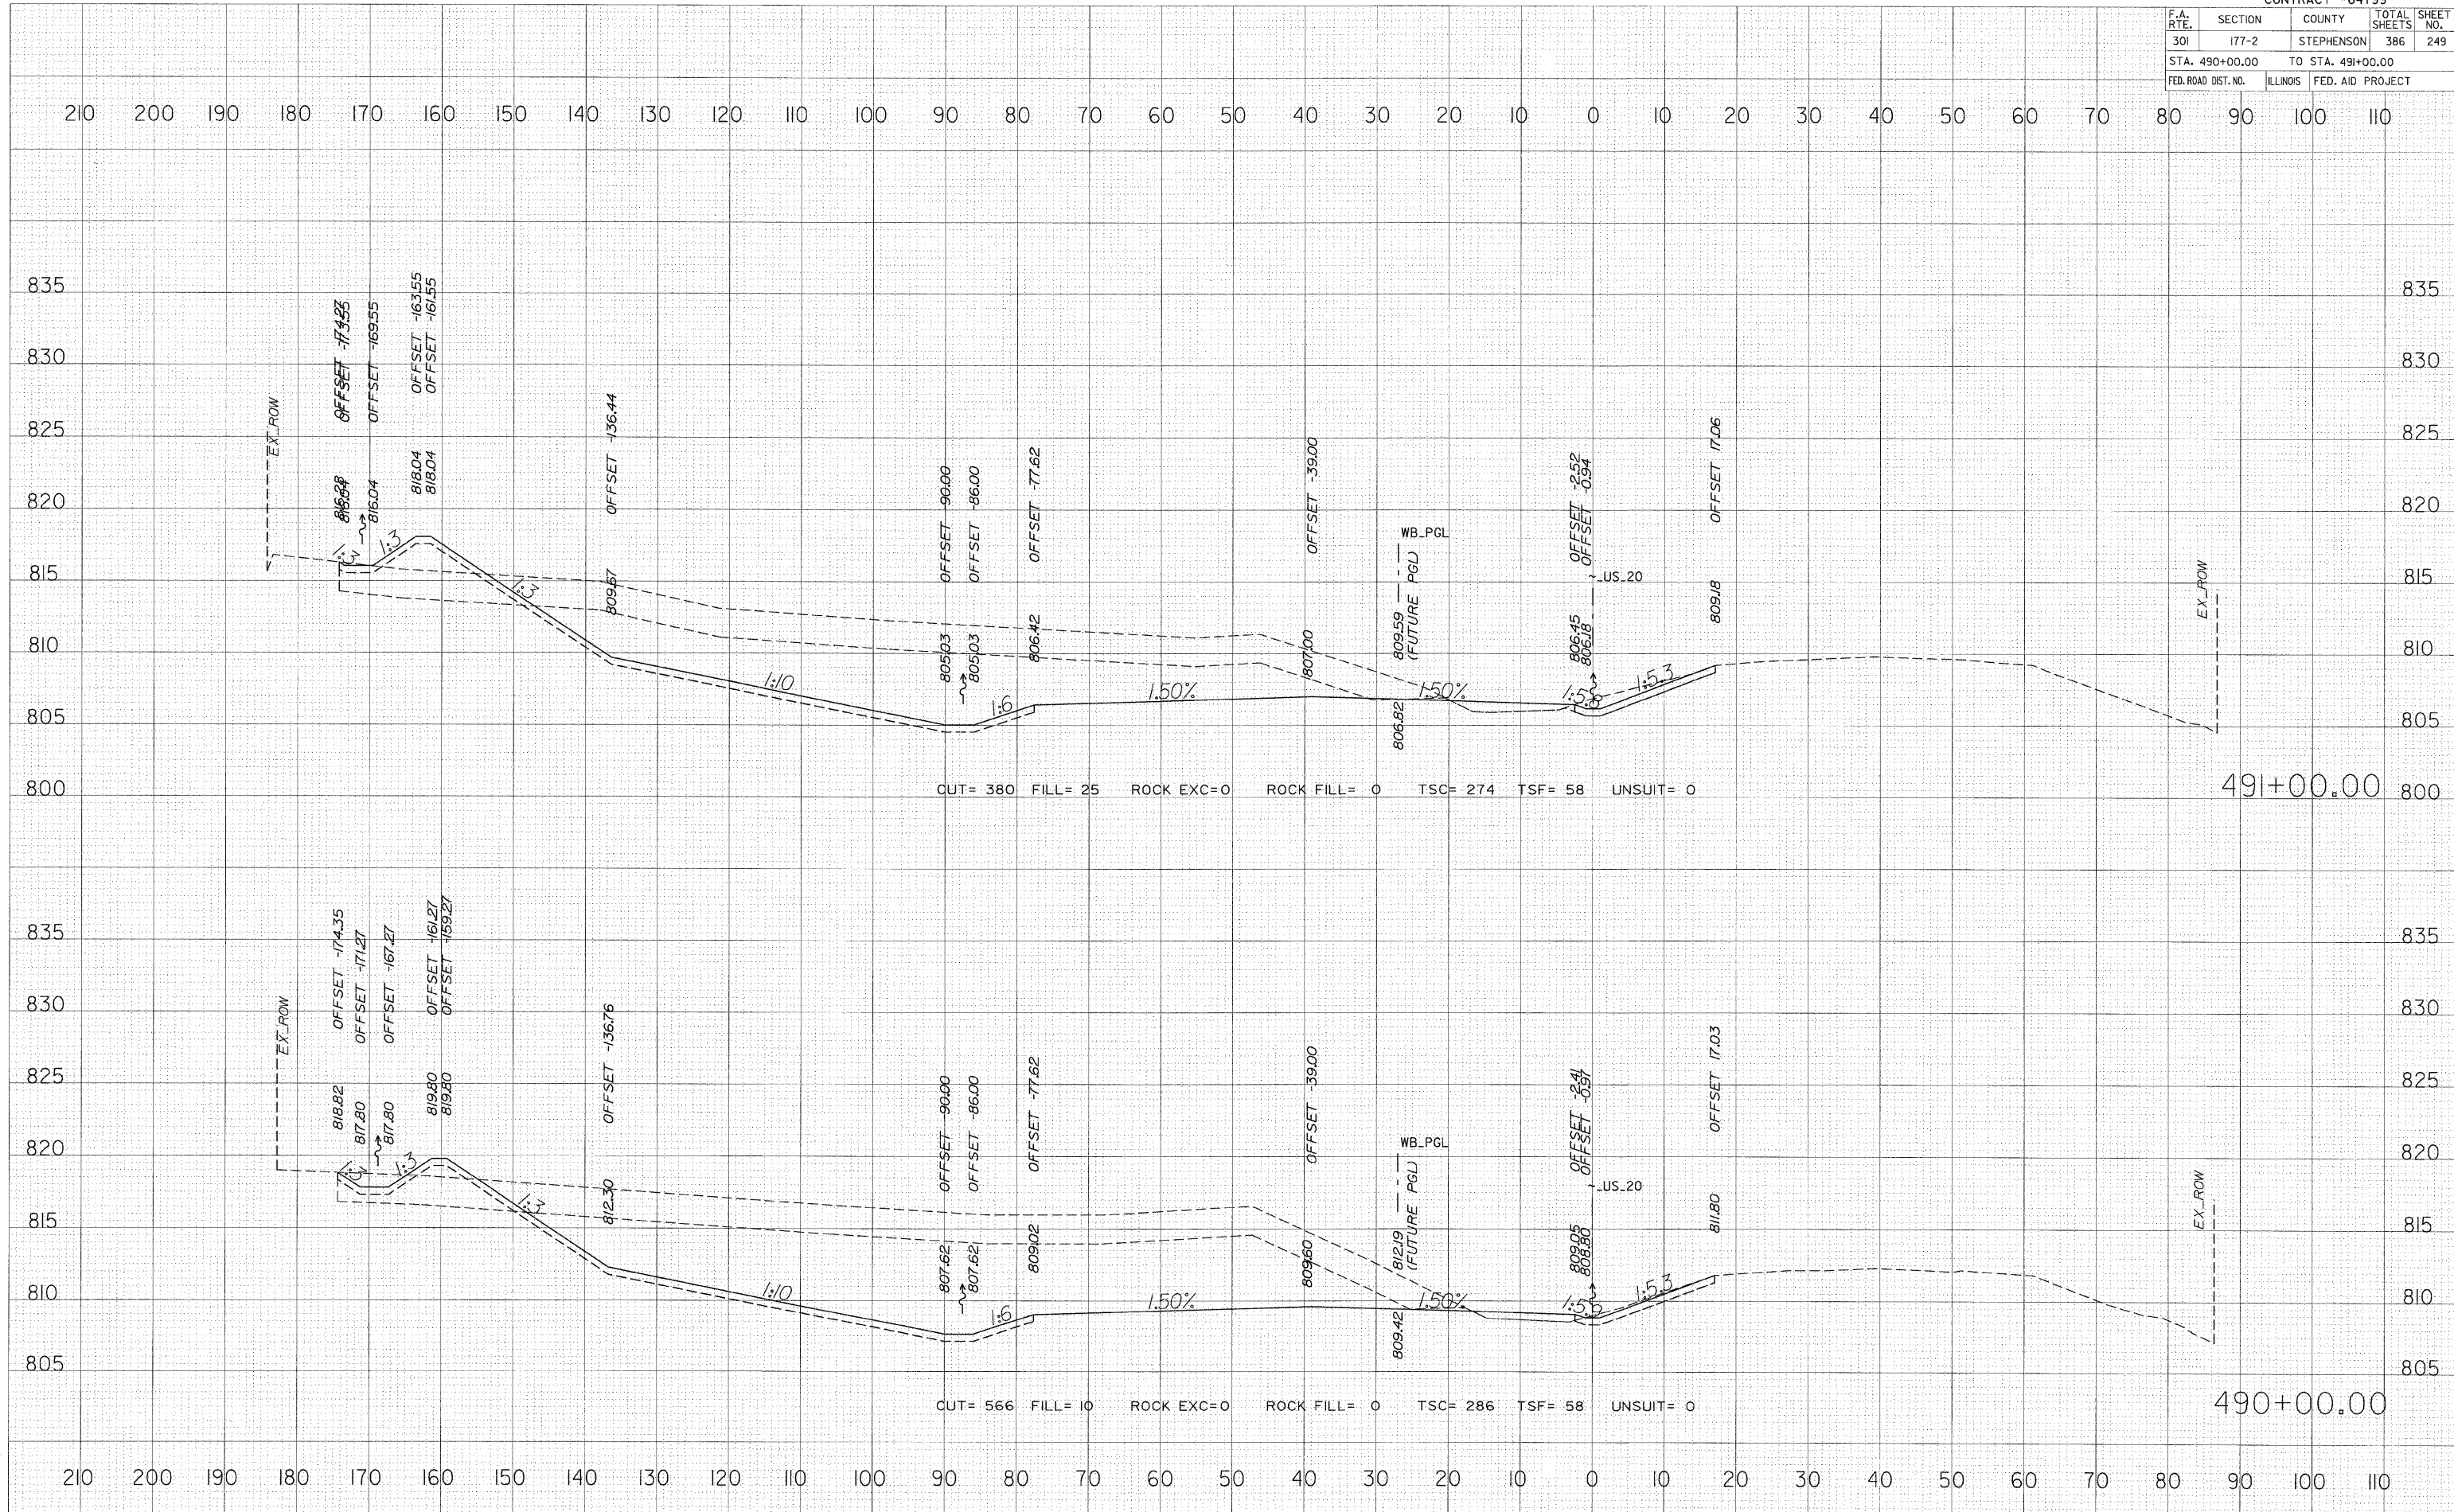

FINAL SURVEY NO. _____

SURVEY PLOTTED TEMPLATE AREAS CHECKED

DATE _____

ORIGINAL SURVEY NO. _____

SURVEY PLOTTED TEMPLATE AREAS CHECKED

DATE _____

PLOT DATE = 3/11/2010

FILE NAME = #FILE#

USER NAME = #USER#