
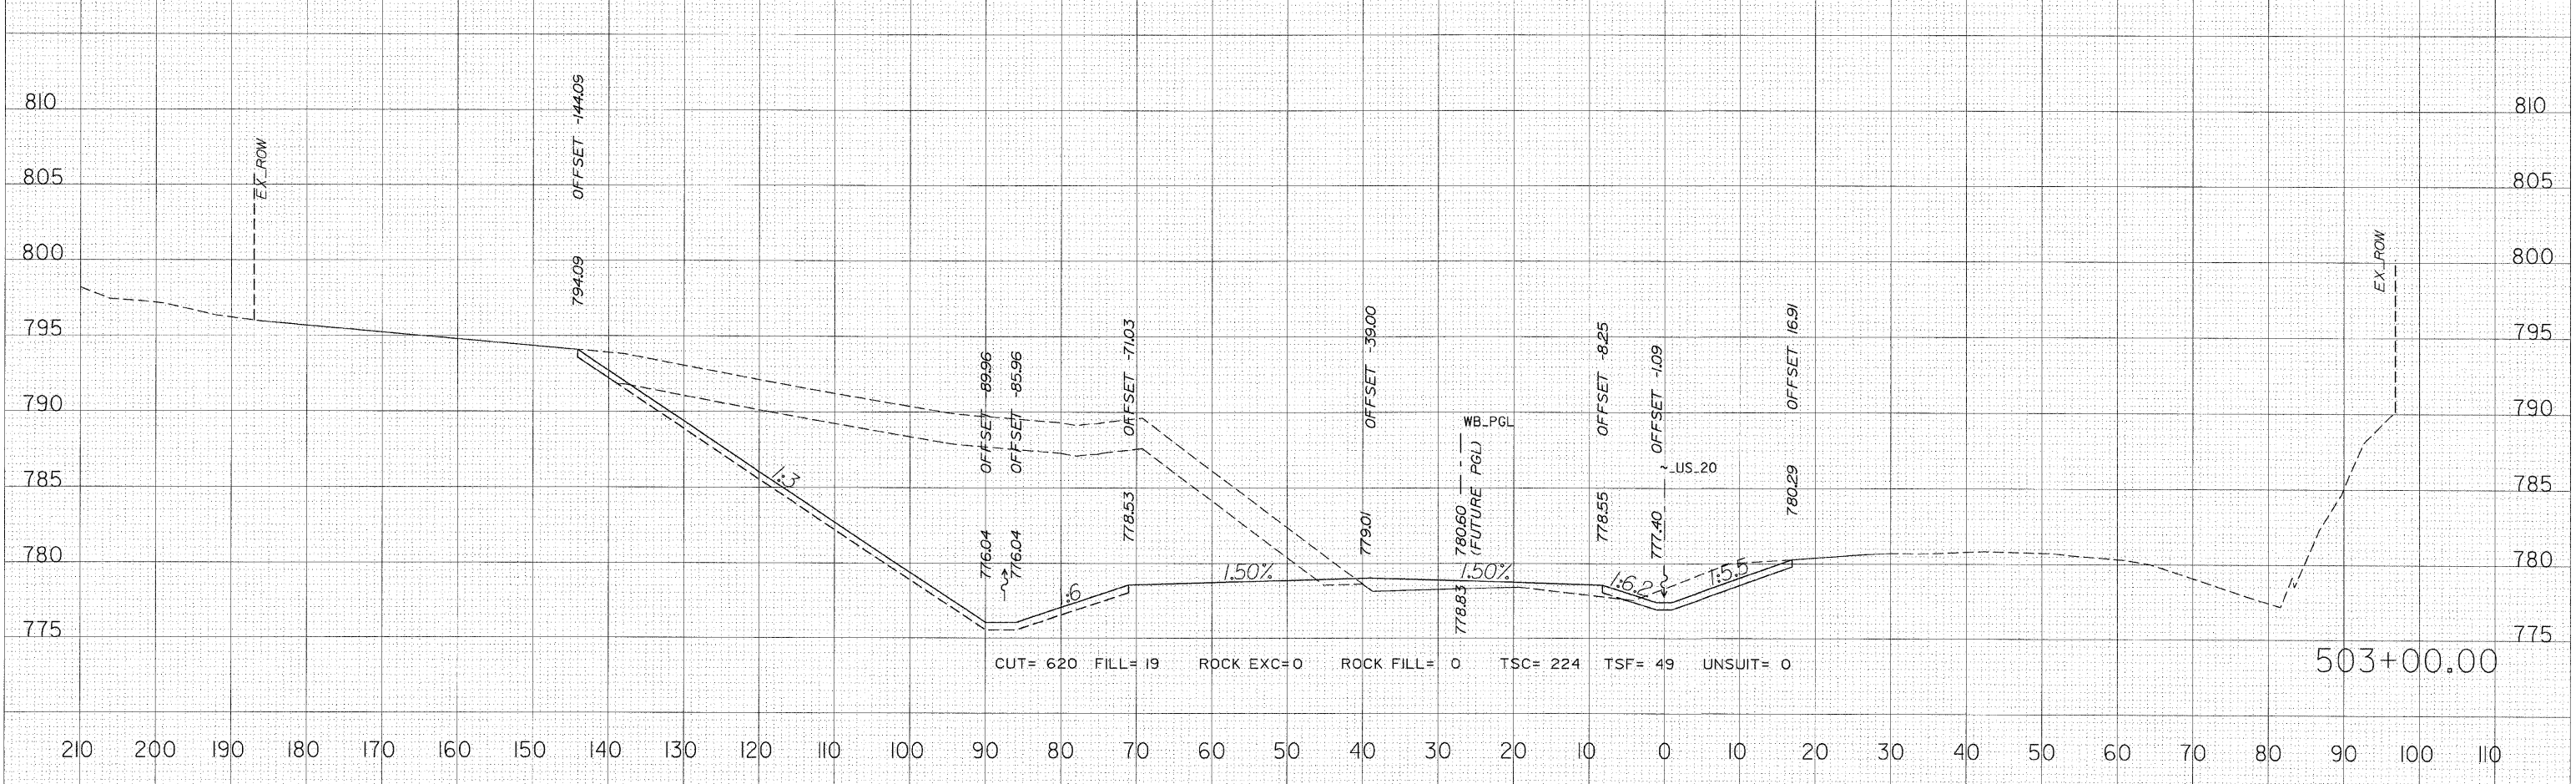


F.A. RTE.	SECTION	COUNTY	TOTAL SHEETS	SHEET NO.
301	177-2	STEPHENSON	386	257
STA. 503+00.00		TO STA. 504+00.00		
FED. ROAD DIST. NO.	ILLINOIS	FED. AID PROJECT		

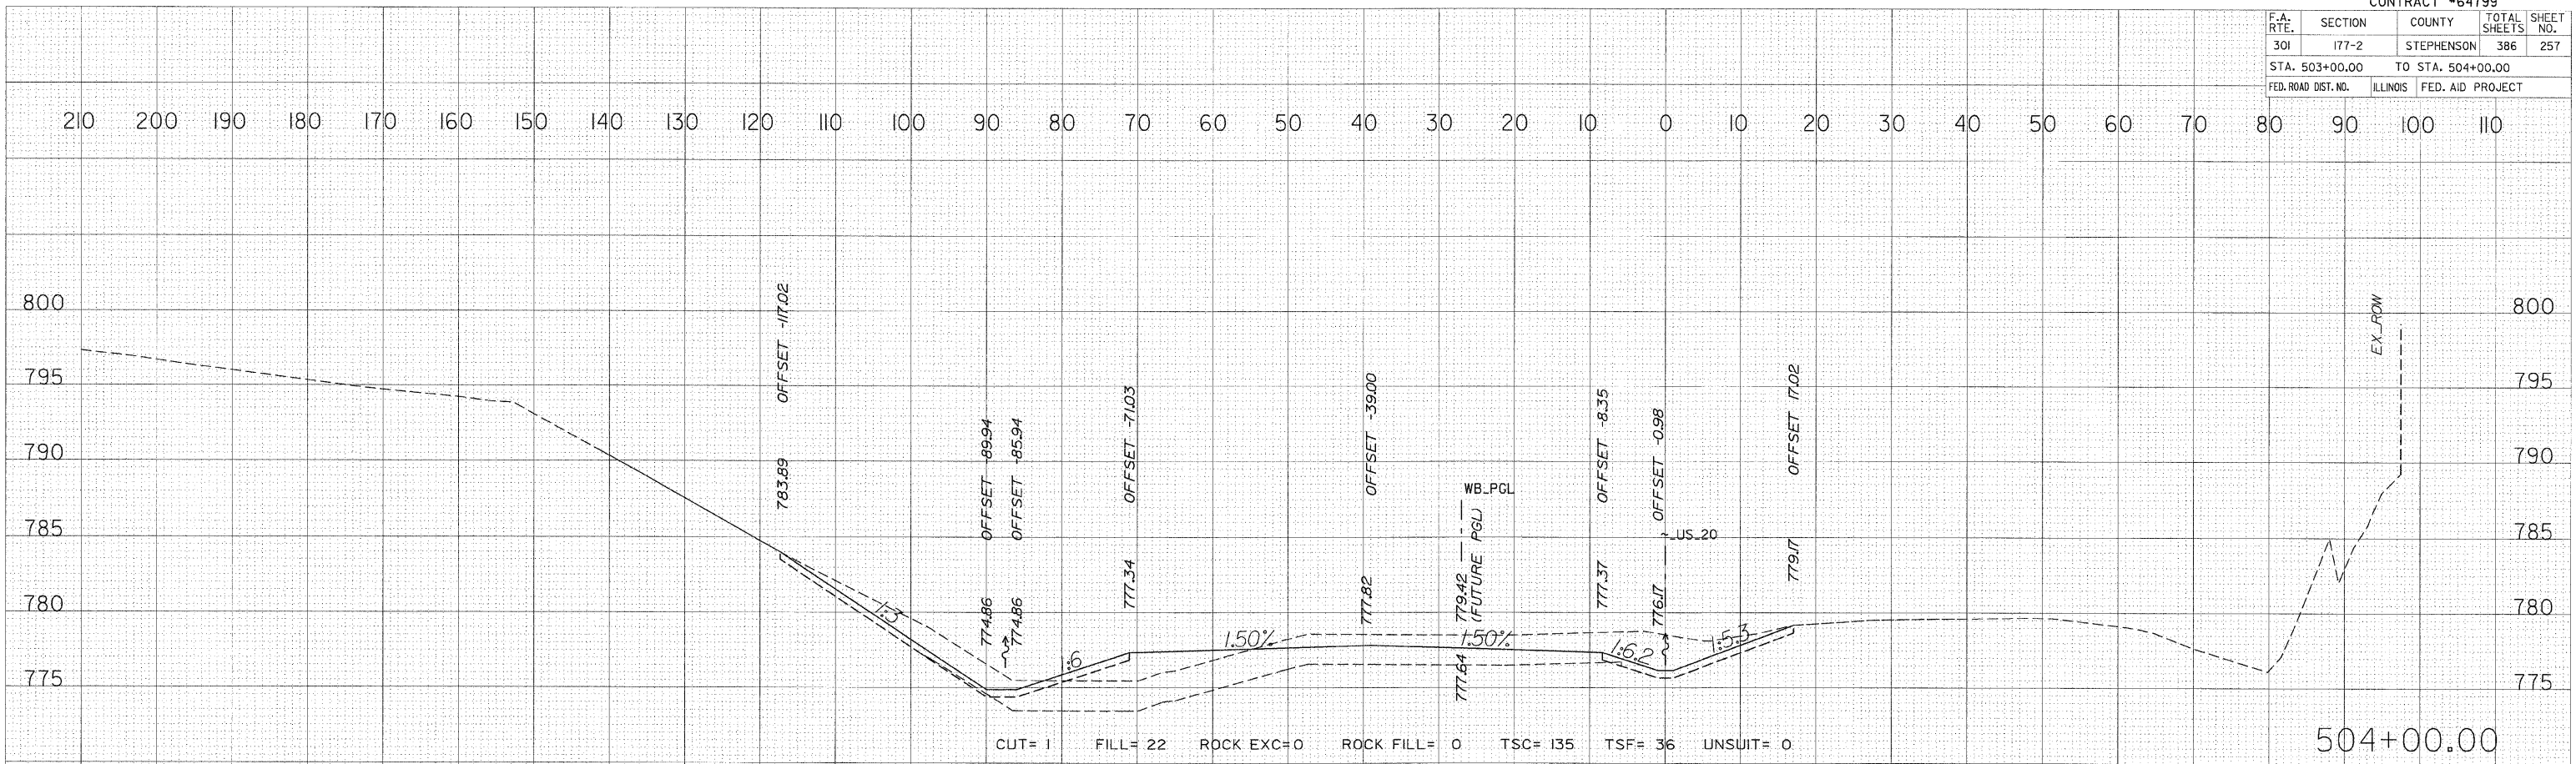

DATE	
BY	
FINAL SURVEY	SUBMITTED
NOTE BOOK	PLOTTED
AREAS CHECKED	TEMPLATE
NO.	

DATE	
BY	
ORIGINAL SURVEY	SUBMITTED
NOTE BOOK	PLOTTED
AREAS CHECKED	TEMPLATE
NO.	

PLOT DATE = 3/11/2010
 FILE NAME = #FILE#
 USER NAME = #USER#