


F.A. RTE.	SECTION	COUNTY	TOTAL SHEETS	SHEET NO.
301	177-2	STEPHENSON	386	299
STA. 574+00.00		TO STA. 574+00.00		
FED. ROAD DIST. NO.	ILLINOIS	FED. AID PROJECT		

FINAL SURVEY	DESIGNED	DATE
NOTE BOOK	PLOTTED	BY
NO.	TEMPLATE	
	AREAS CHECKED	

ORIGINAL SURVEY	DESIGNED	DATE
NOTE BOOK	PLOTTED	BY
NO.	TEMPLATE	
	AREAS CHECKED	

PLOT DATE = 3/11/2010  
 FILE NAME = FILEL&  
 SCALE = SCALES  
 USER NAME = USER

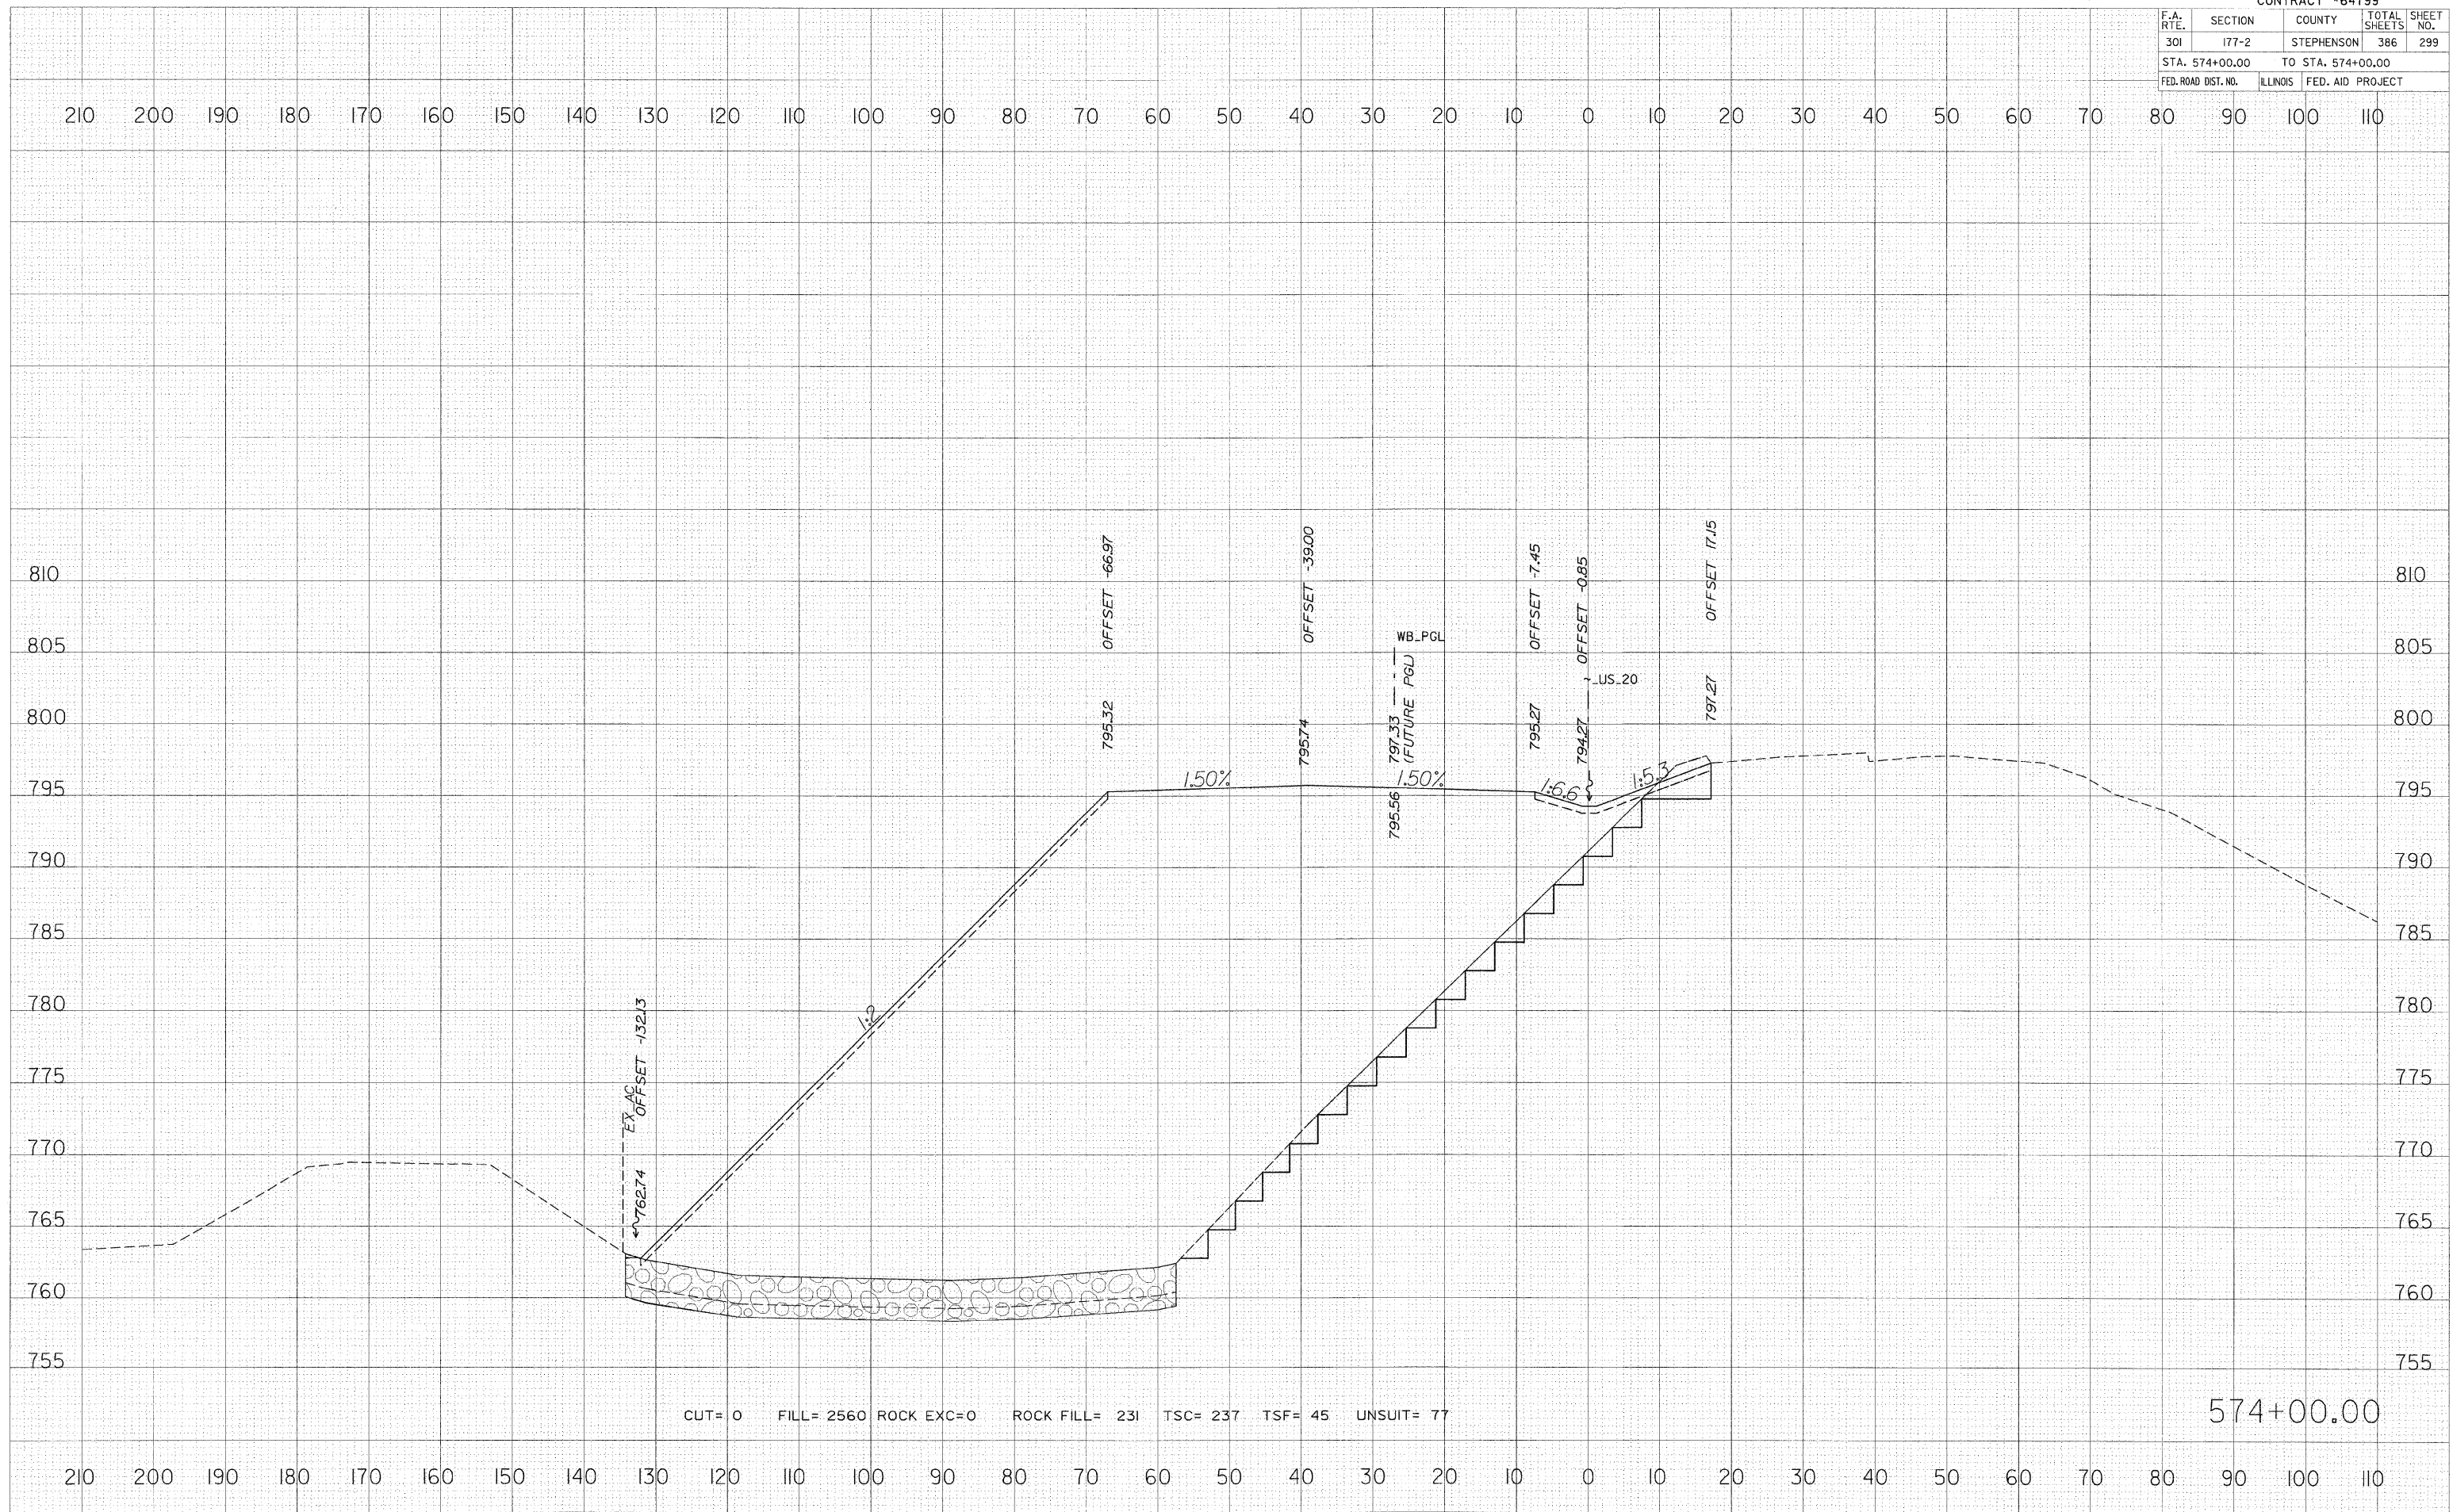

CUT= 0 FILL= 2560 ROCK EXC=0 ROCK FILL= 231 TSC= 237 TSF= 45 UNSUIT= 77

574+00.00