


F.A. RTE.	SECTION	COUNTY	TOTAL SHEETS	SHEET NO.
301	177-2	STEPHENSON	386	309
STA. 590+00.00		TO STA. 591+00.00		
FED. ROAD DIST. NO.	ILLINOIS	FED. AID PROJECT		

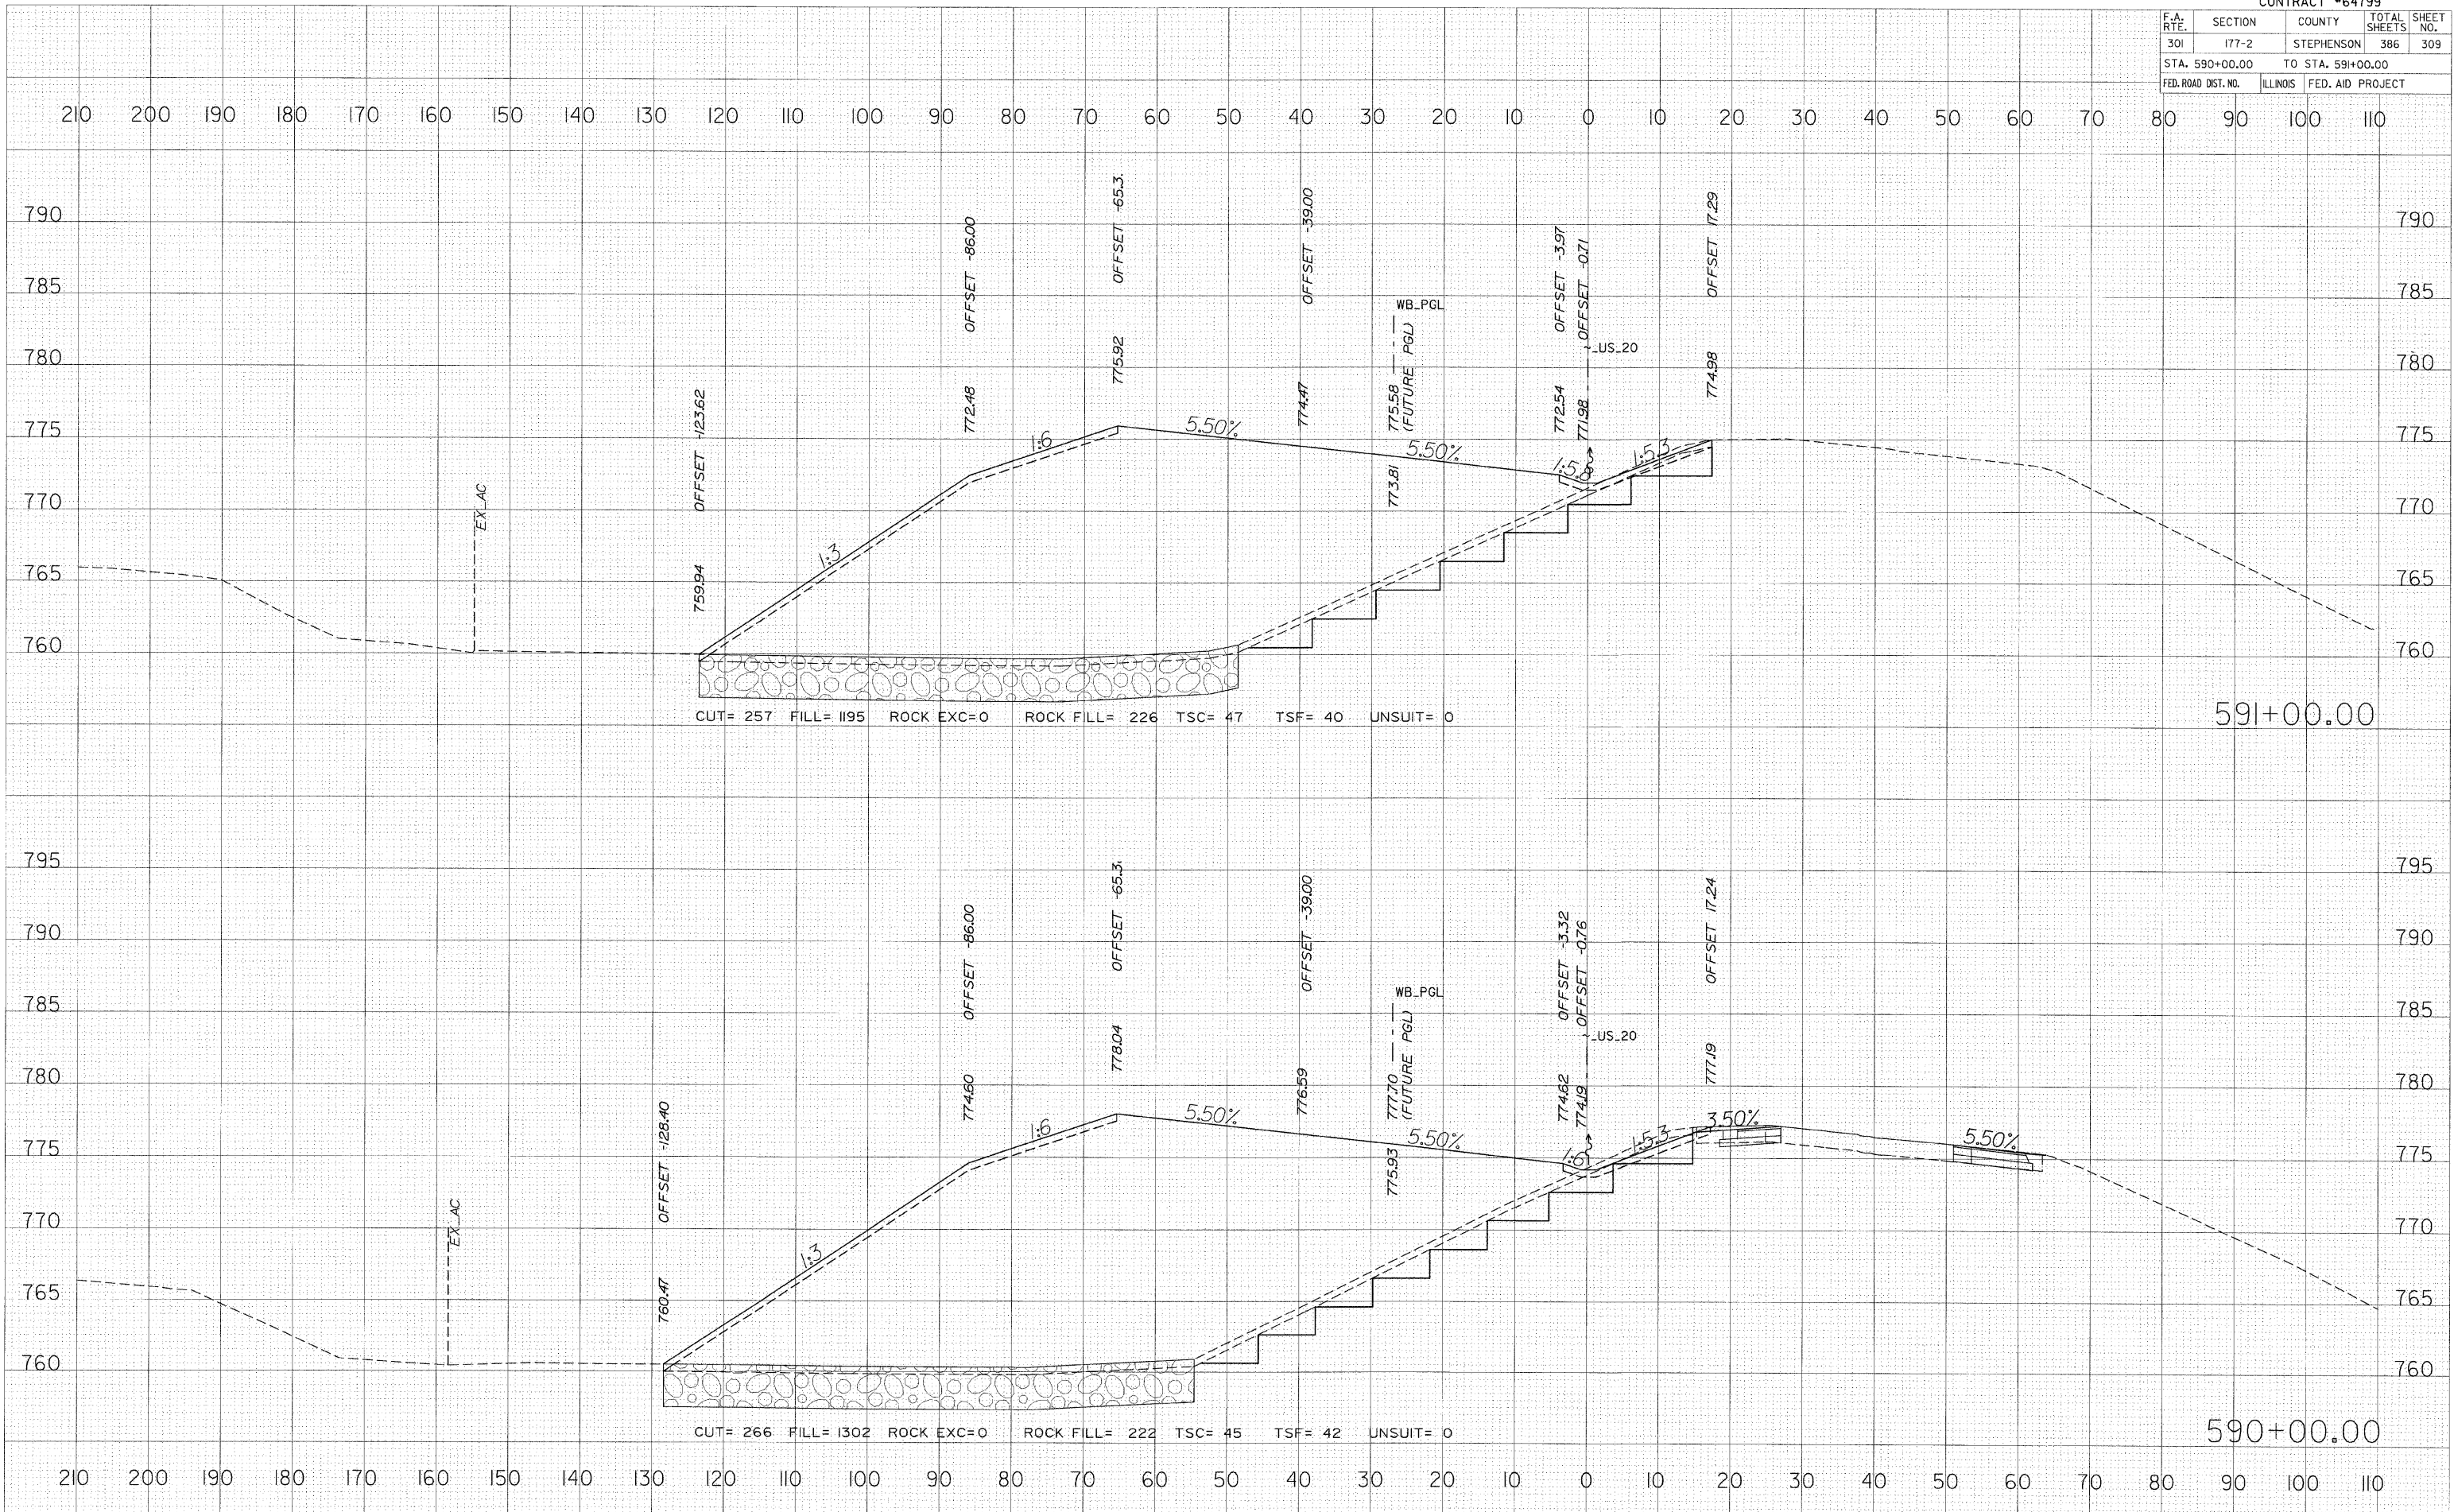

FINAL SURVEY	CHECKED	DATE
NOTE BOOK	PLOTTED	
AREAS	TEMPLATE	
AREAS	CHECKED	
NO.		

ORIGINAL SURVEY	CHECKED	DATE
NOTE BOOK	PLOTTED	
AREAS	TEMPLATE	
AREAS	CHECKED	
NO.		

PLOT DATE = 3/11/2010
 FILE NAME = #FILE#
 USER NAME = #USER#