


F.A. RTE.	SECTION	COUNTY	TOTAL SHEETS	SHEET NO.
301	177-2	STEPHENSON	386	318
STA. 606+00.00		TO STA. 607+00.00		
FED. ROAD DIST. NO.	ILLINOIS	FED. AID PROJECT		

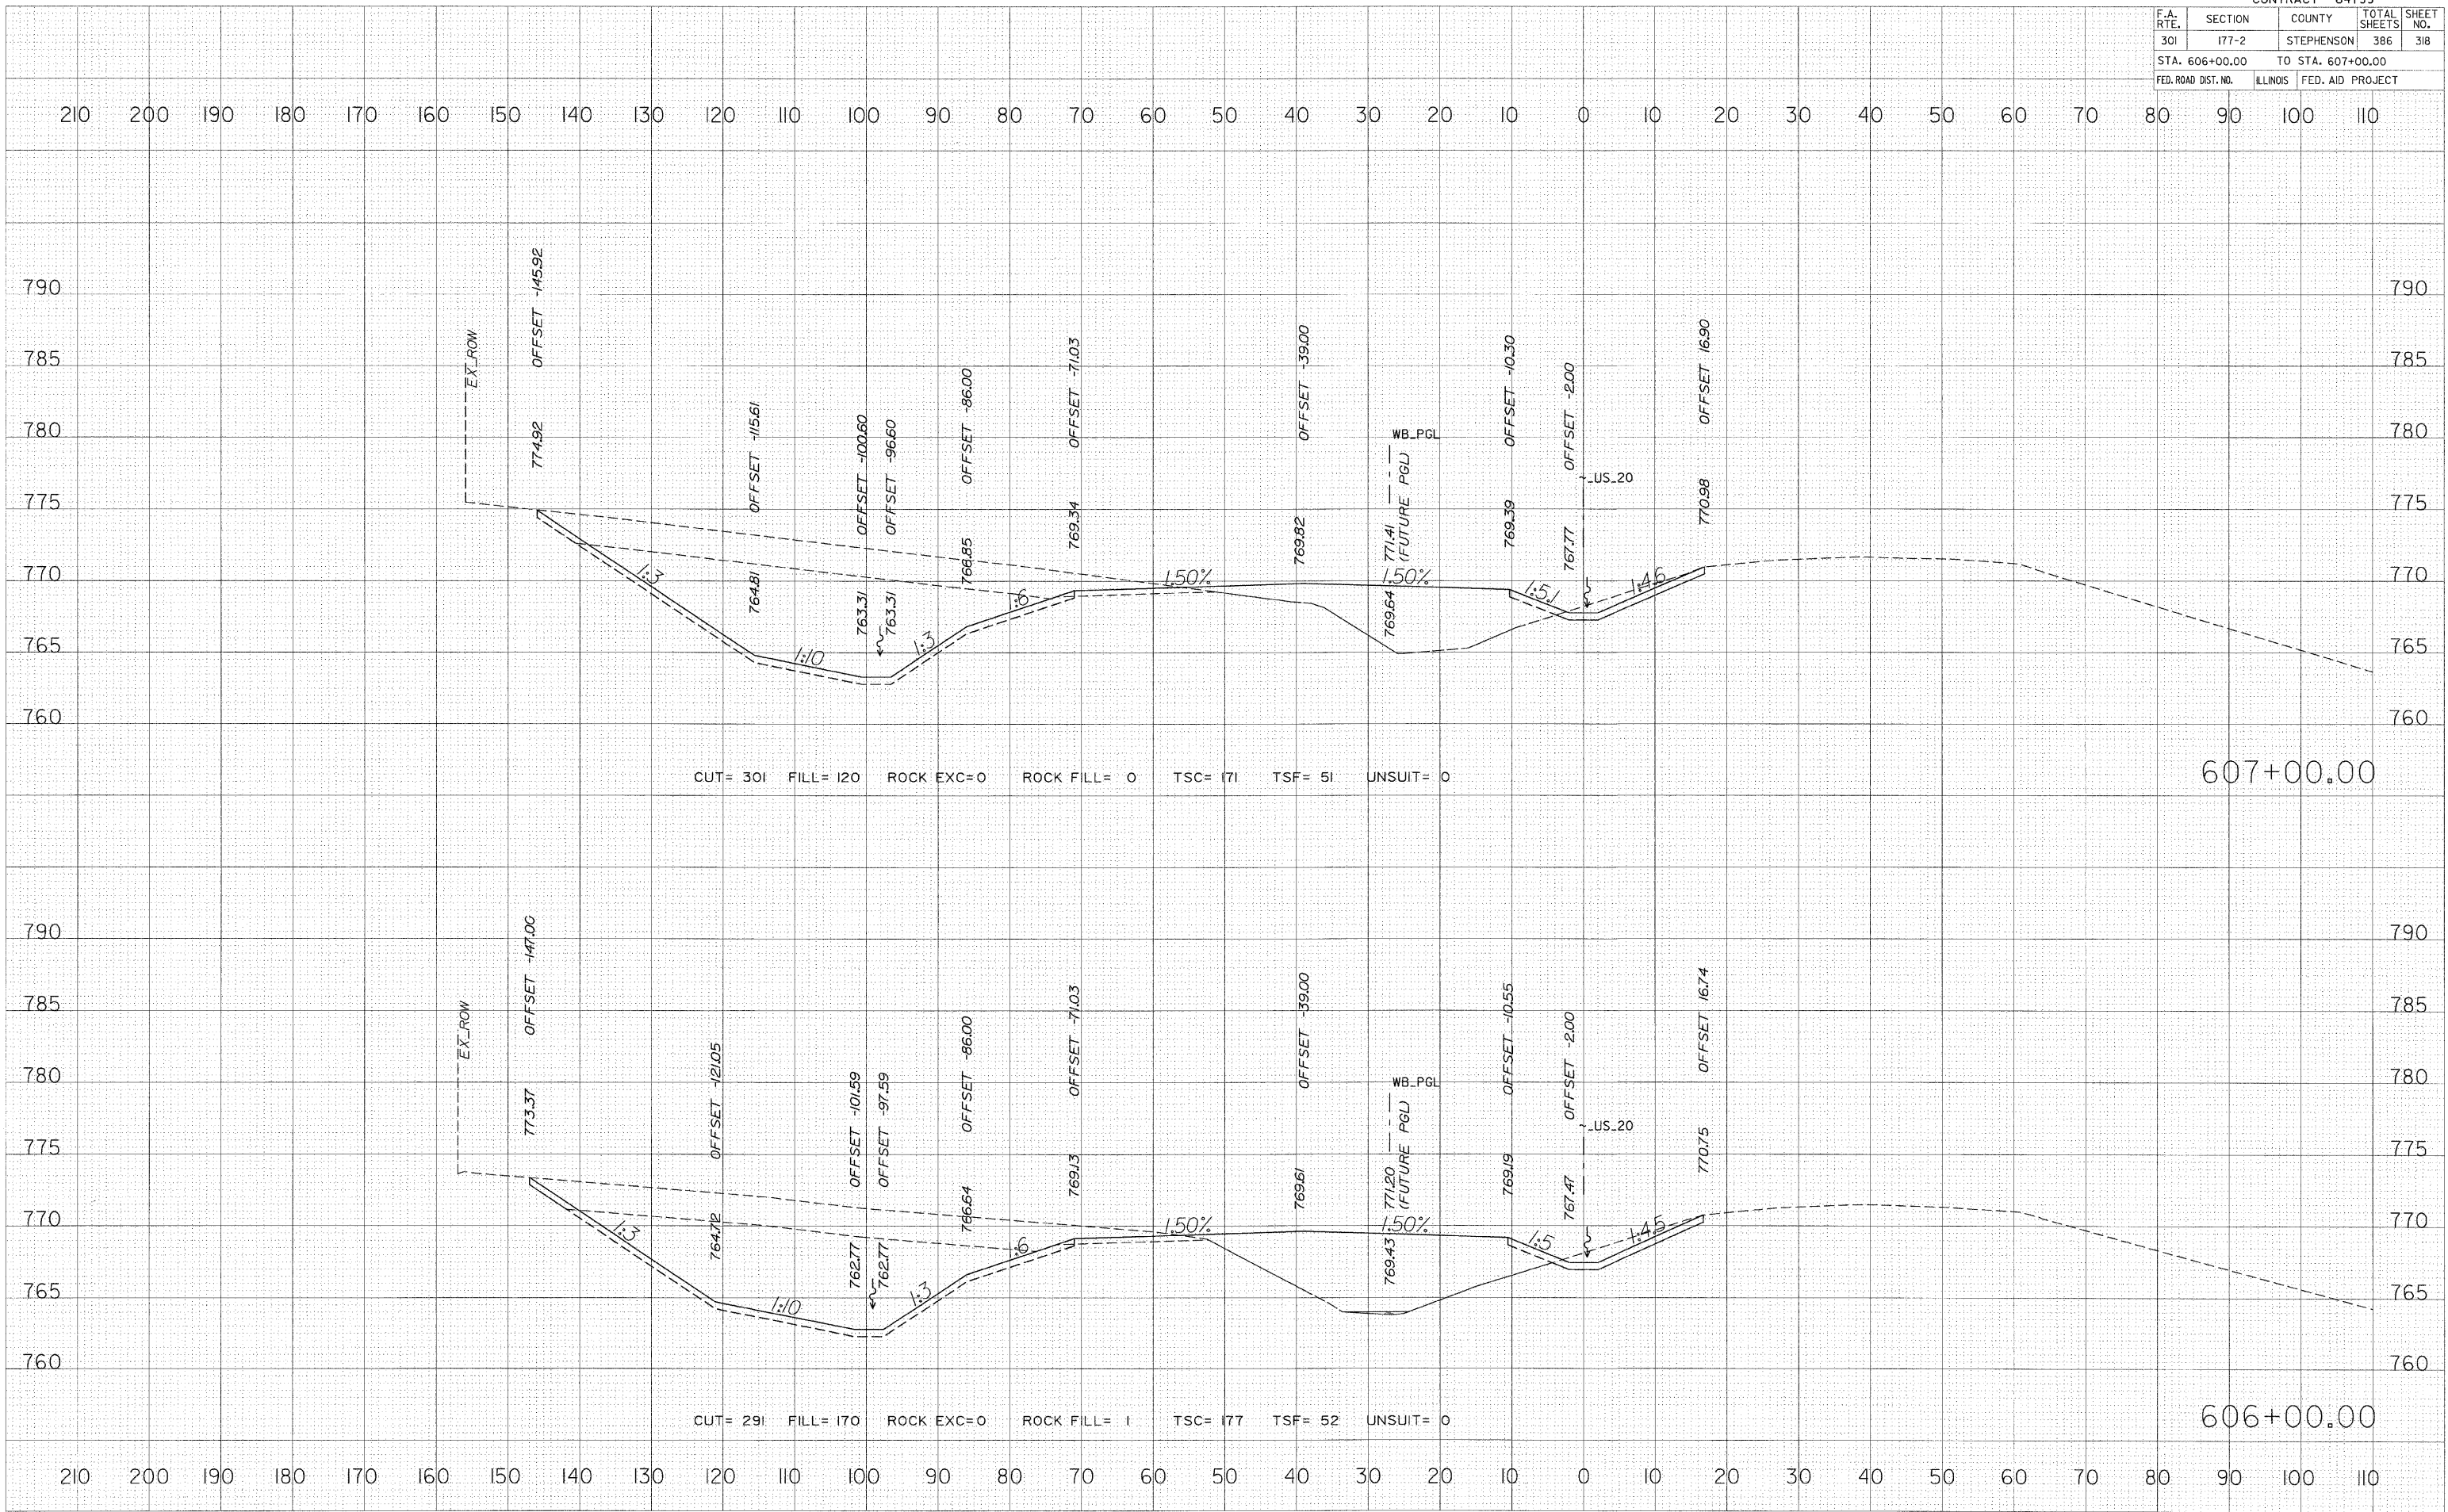

FINAL SURVEY

DESIGNED	DATE
BY	
PLOTTED	
TEMPLATE	
AREAS CHECKED	
NO.	

ORIGINAL SURVEY

DESIGNED	DATE
BY	
PLOTTED	
TEMPLATE	
AREAS CHECKED	
NO.	

PLOT DATE = 3/11/2010  
 FILE NAME = #FILE#  
 PLOT SCALE = #SCALE#  
 USER NAME = #USER#