


F.A. RTE.	SECTION	COUNTY	TOTAL SHEETS	SHEET NO.
301	I77-2	STEPHENSON	386	330
STA. 628+00.00		TO STA. 629+00.00		
FED. ROAD DIST. NO.	ILLINOIS	FED. AID PROJECT		

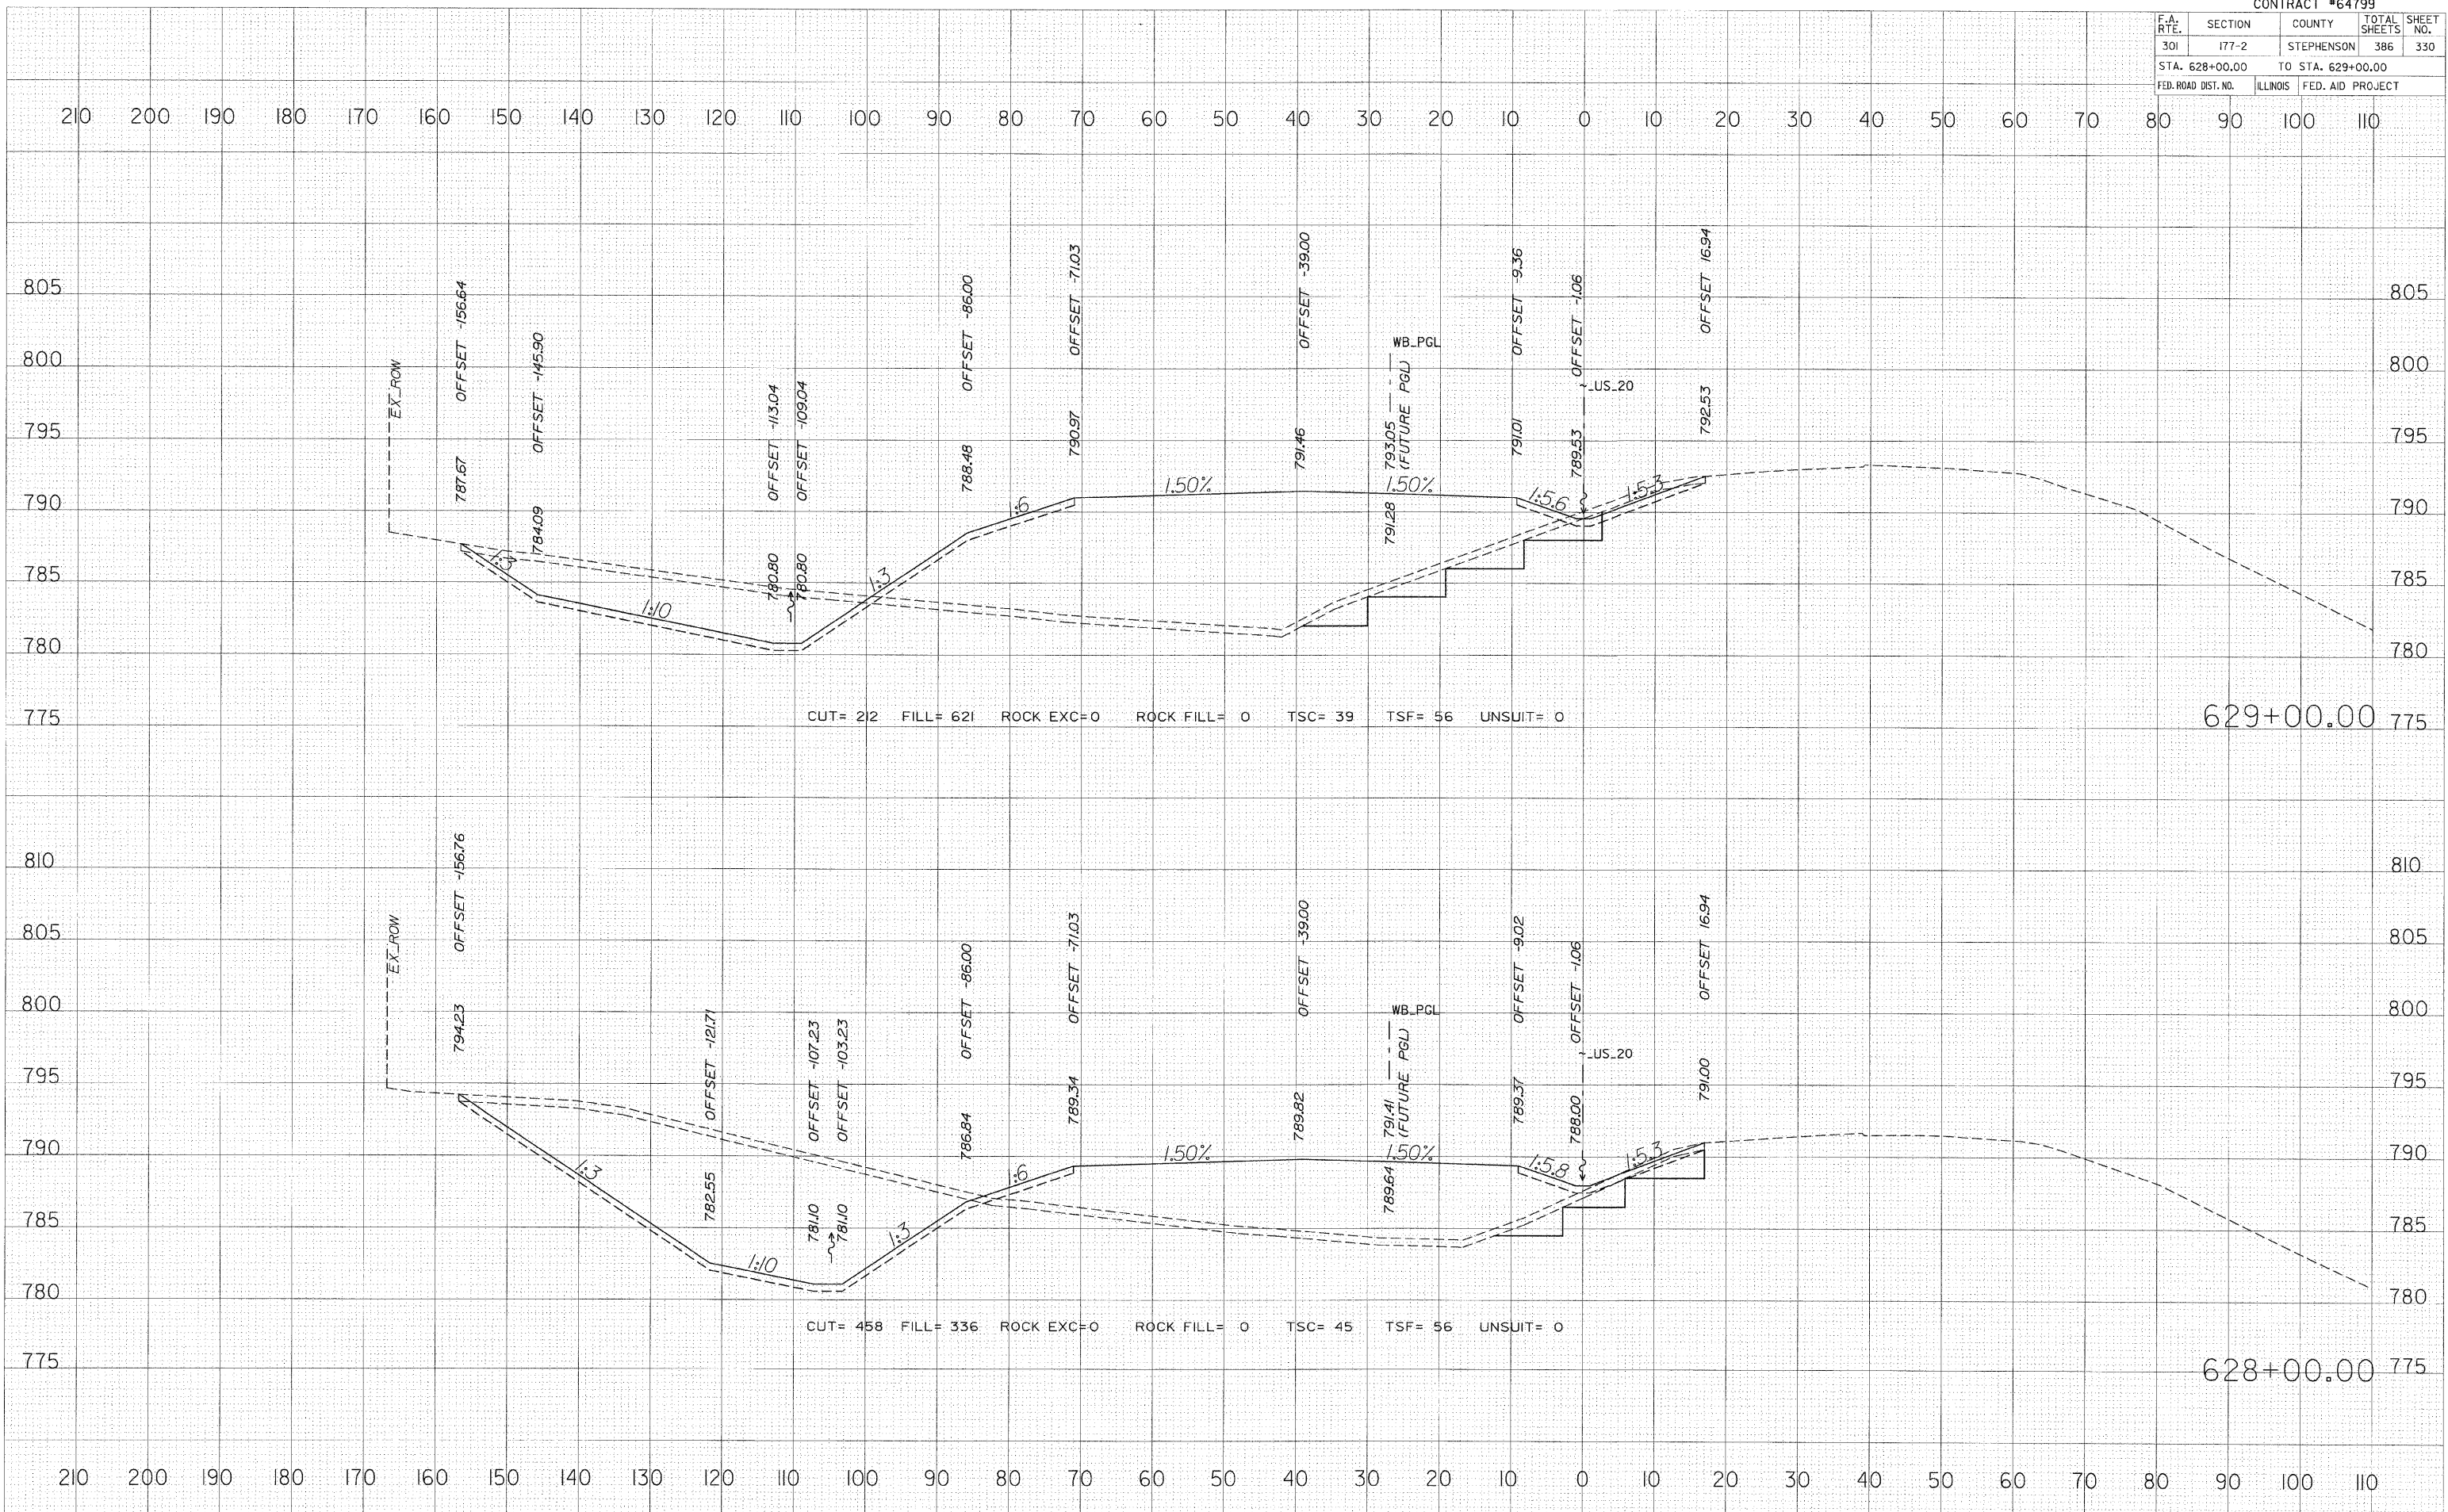

FINAL SURVEY CHECKED BY: \_\_\_\_\_ DATE: \_\_\_\_\_

NO. \_\_\_\_\_

AREAS CHECKED: \_\_\_\_\_

ORIGINAL SURVEY CHECKED BY: \_\_\_\_\_ DATE: \_\_\_\_\_

NO. \_\_\_\_\_

AREAS CHECKED: \_\_\_\_\_

PLOT DATE = 3/11/2010  
 FILE NAME = FILEL4  
 USER NAME = USER4