


F.A. RTE.	SECTION	COUNTY	TOTAL SHEETS	SHEET NO.
301	177-2	STEPHENSON	386	338
STA. 21+00.00		TO STA. 22+00.00		
FED. ROAD DIST. NO.		ILLINOIS FED. AID PROJECT		

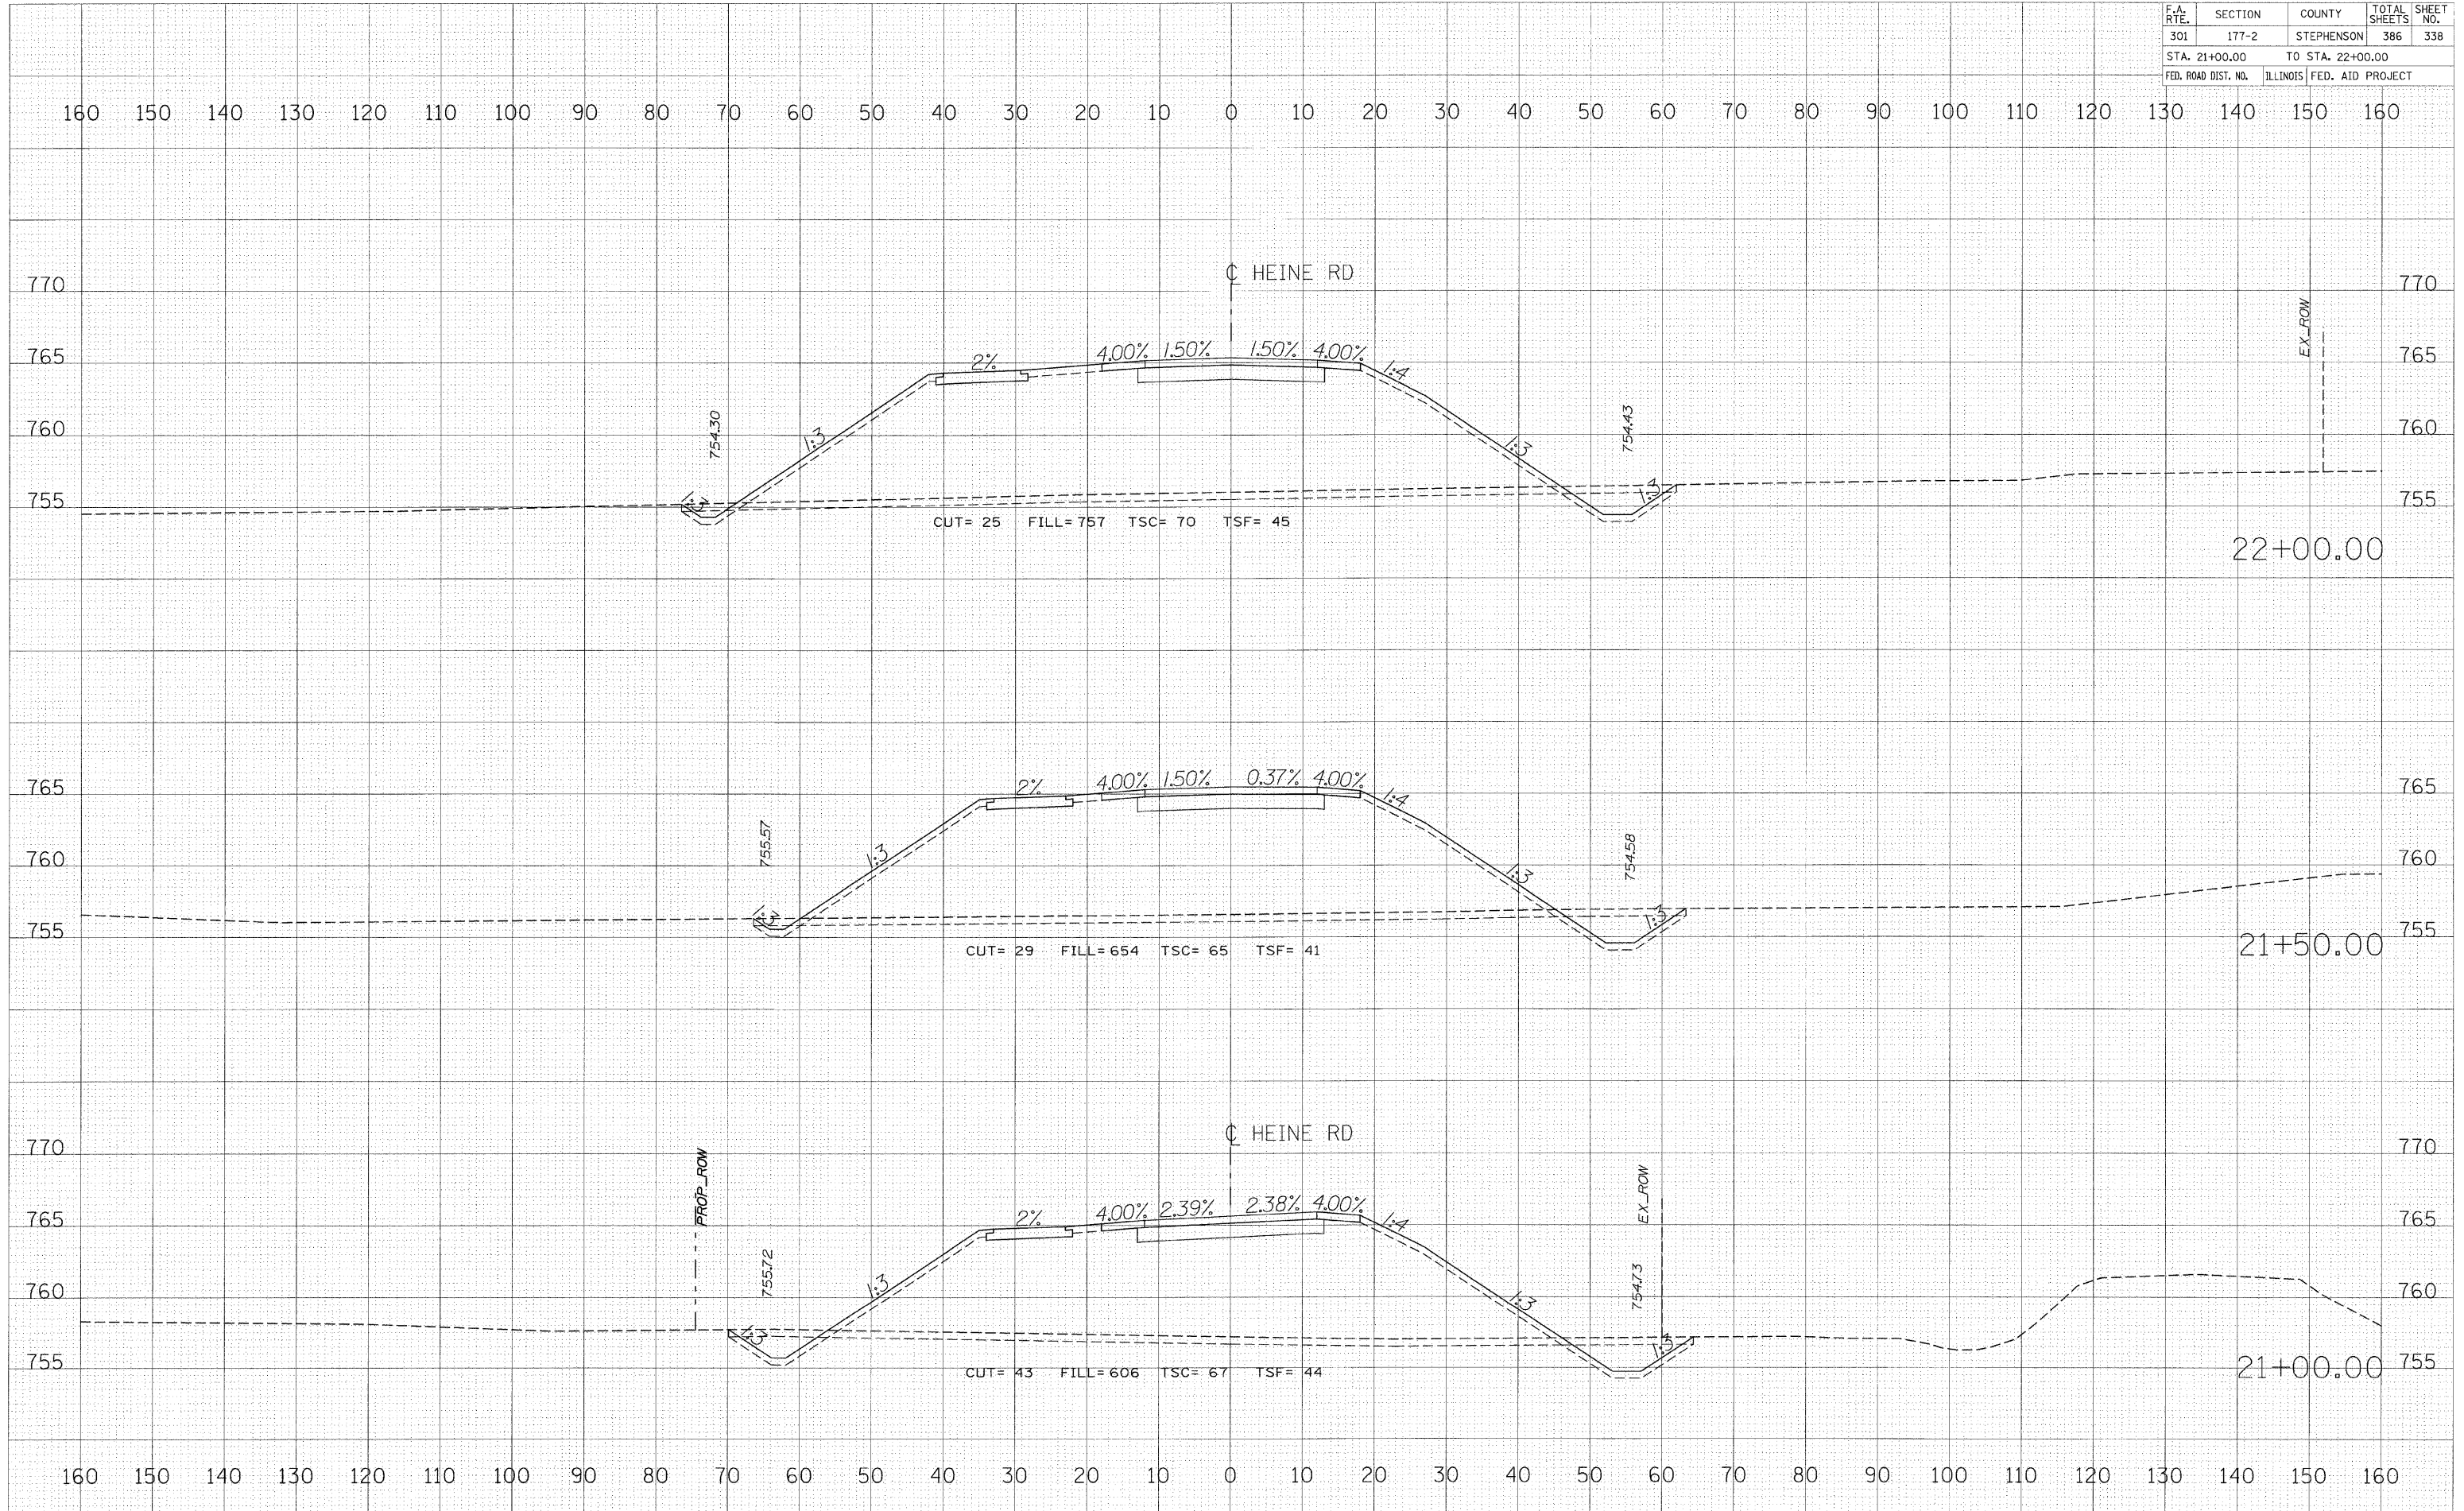

FINAL SURVEY	CONVERTED	DATE
NO.	NO.	
NOTE BOOK	PLATED	
AREAS CHECKED	TEMPLATE	
	AREAS CHECKED	

ORIGINAL SURVEY	CONVERTED	DATE
NO.	NO.	
NOTE BOOK	PLATED	
AREAS CHECKED	TEMPLATE	
	AREAS CHECKED	

PLOT DATE = 1/25/2010
 FILE NAME = #FILE#
 USER NAME = #USER#