


F.A. RTE.	SECTION	COUNTY	TOTAL SHEETS	SHEET NO.
301	177-2	STEPHENSON	386	346
STA. 107+00.00		TO STA. 109+00.00		
FED. ROAD DIST. NO.		ILLINOIS FED. AID PROJECT		

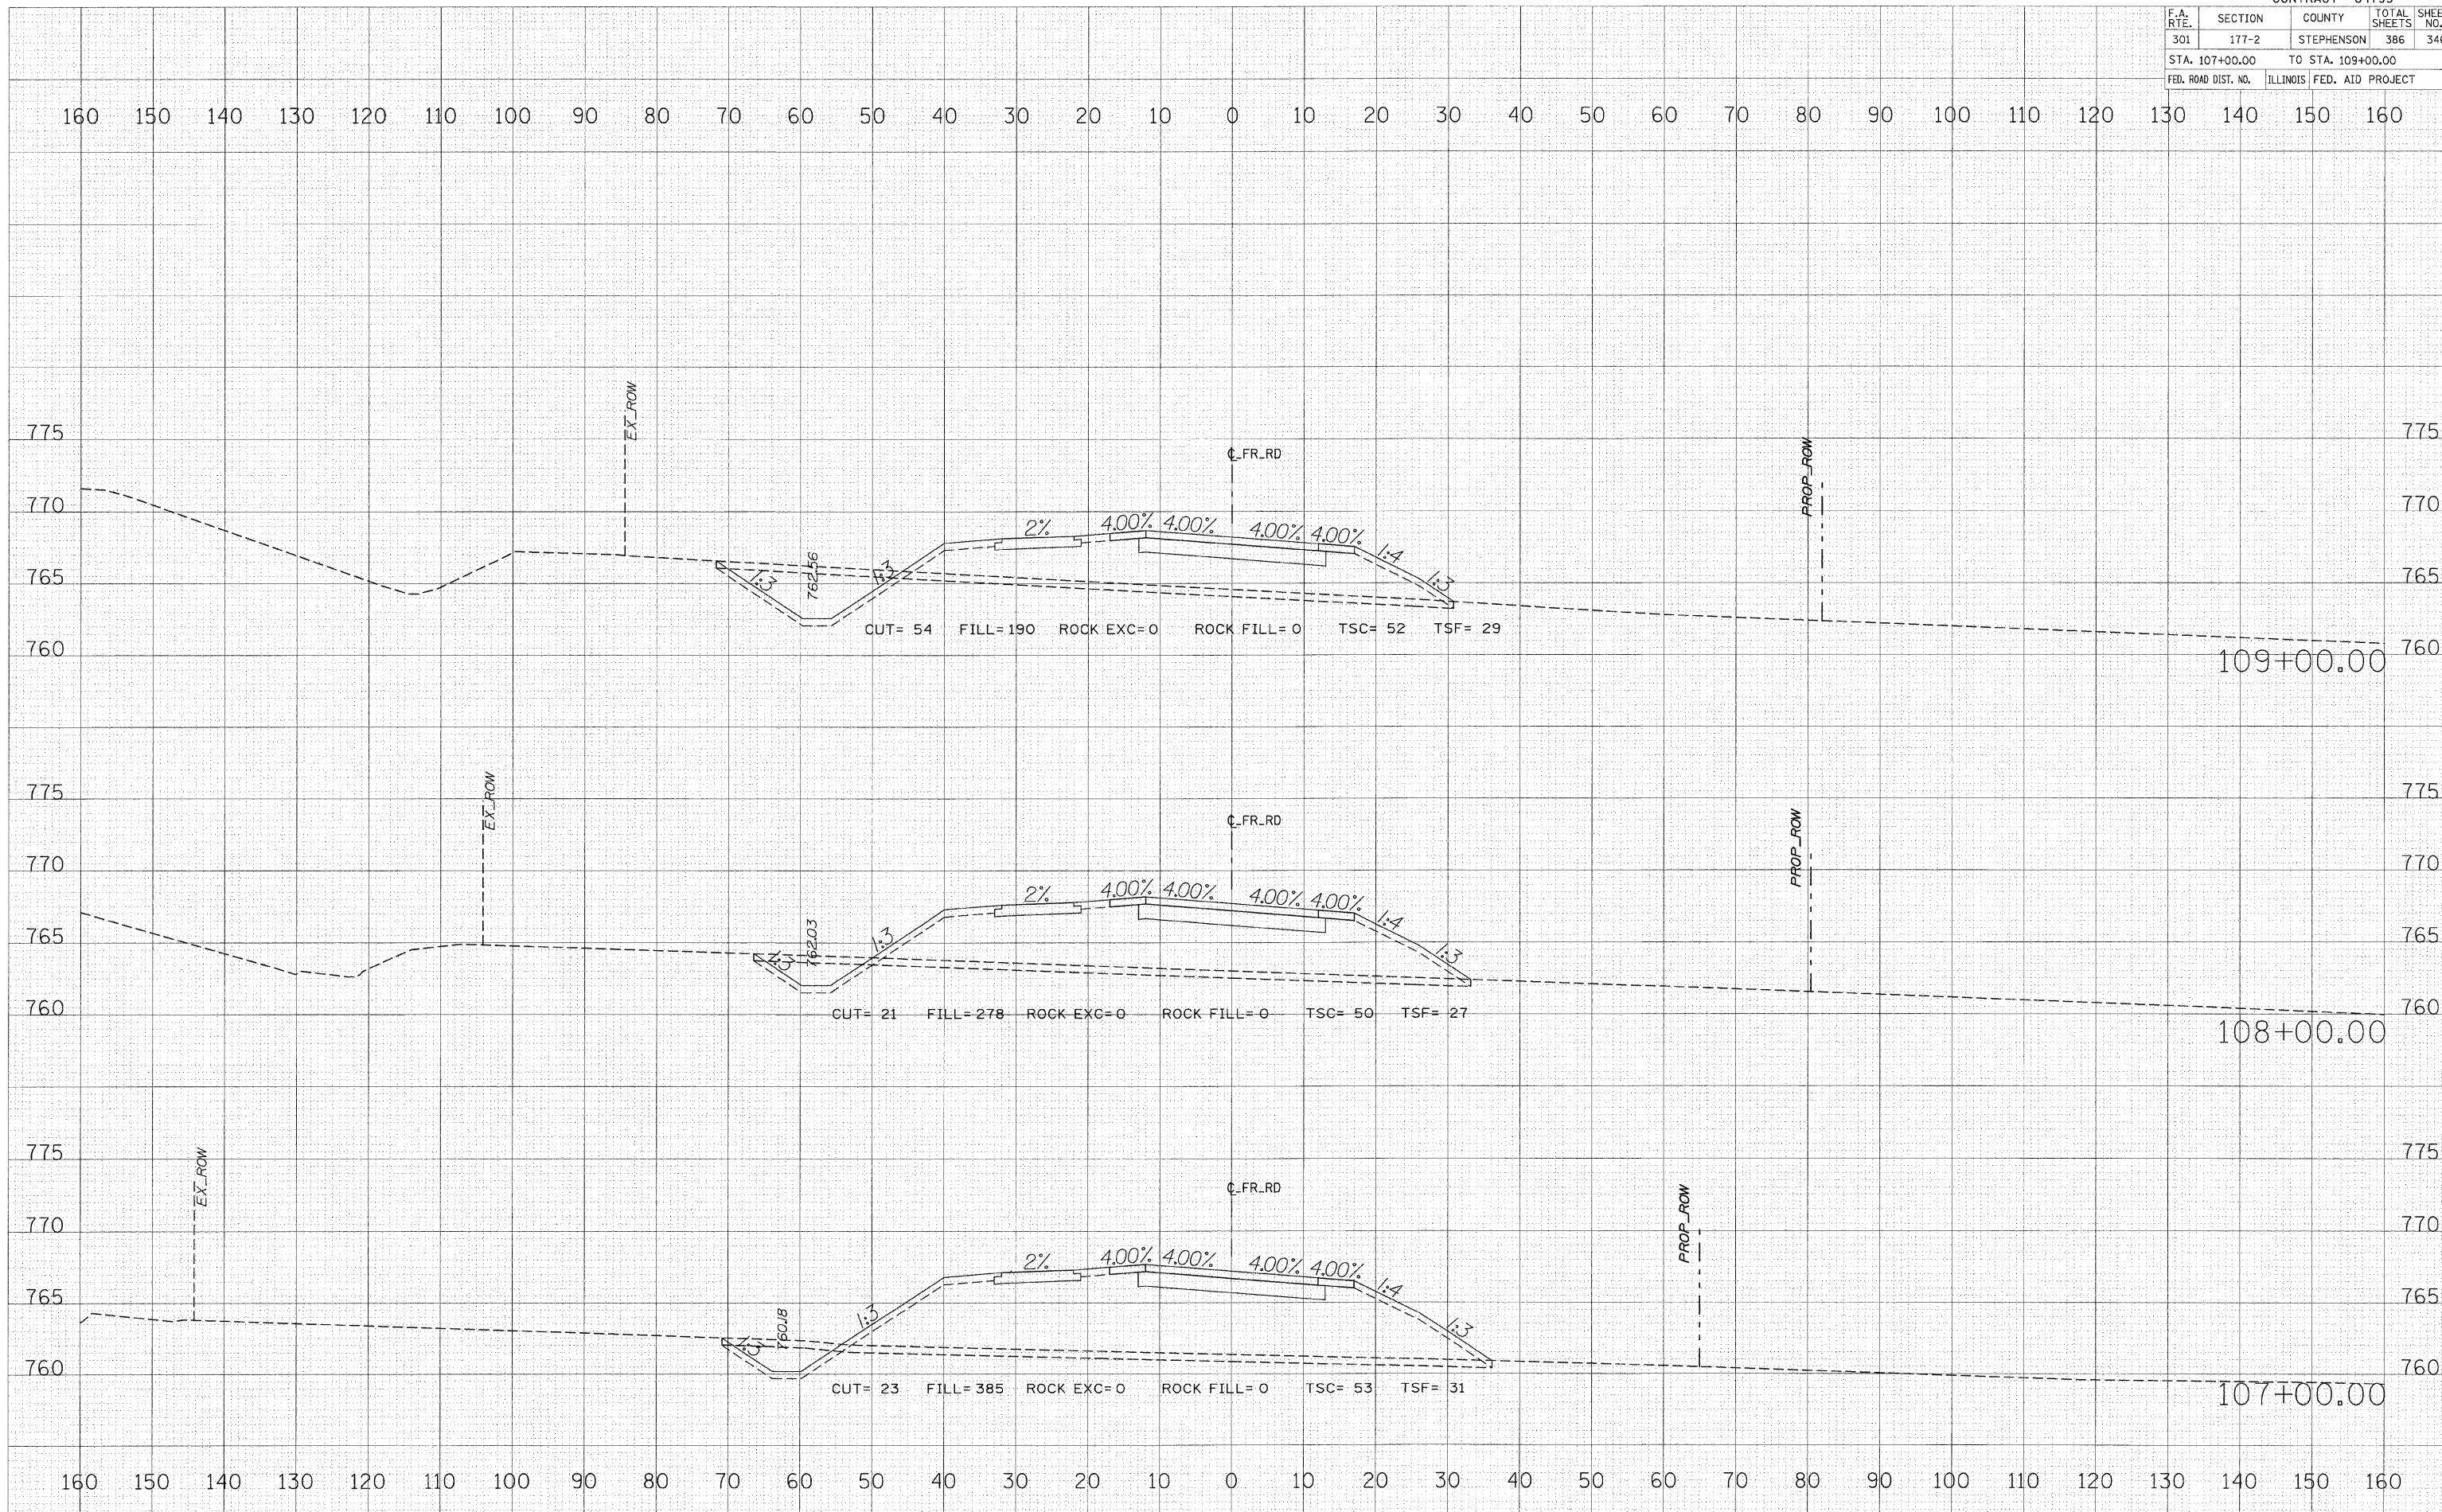

FRONTAGE ROAD

FINAL SURVEY	SURVEYED	DATE
NO.		
NO.		
NO.		
NO.		

ORIGINAL SURVEY	SURVEYED	DATE
NO.		
NO.		
NO.		
NO.		

PLOT DATE = 1/25/2010  
 FILE NAME = #DEL#  
 USER NAME = #USER#