


F.A. RTE.	SECTION	COUNTY	TOTAL SHEETS	SHEET NO.
301	177-2	STEPHENSON	386	351
STA. 122+00.00		TO STA. 124+00.00		
FED. ROAD DIST. NO.		ILLINOIS FED. AID PROJECT		

DATE	BY

DATE	BY

PLOT DATE = 1/25/2010  
 FILE NAME = #FILE#  
 USER NAME = #USER#

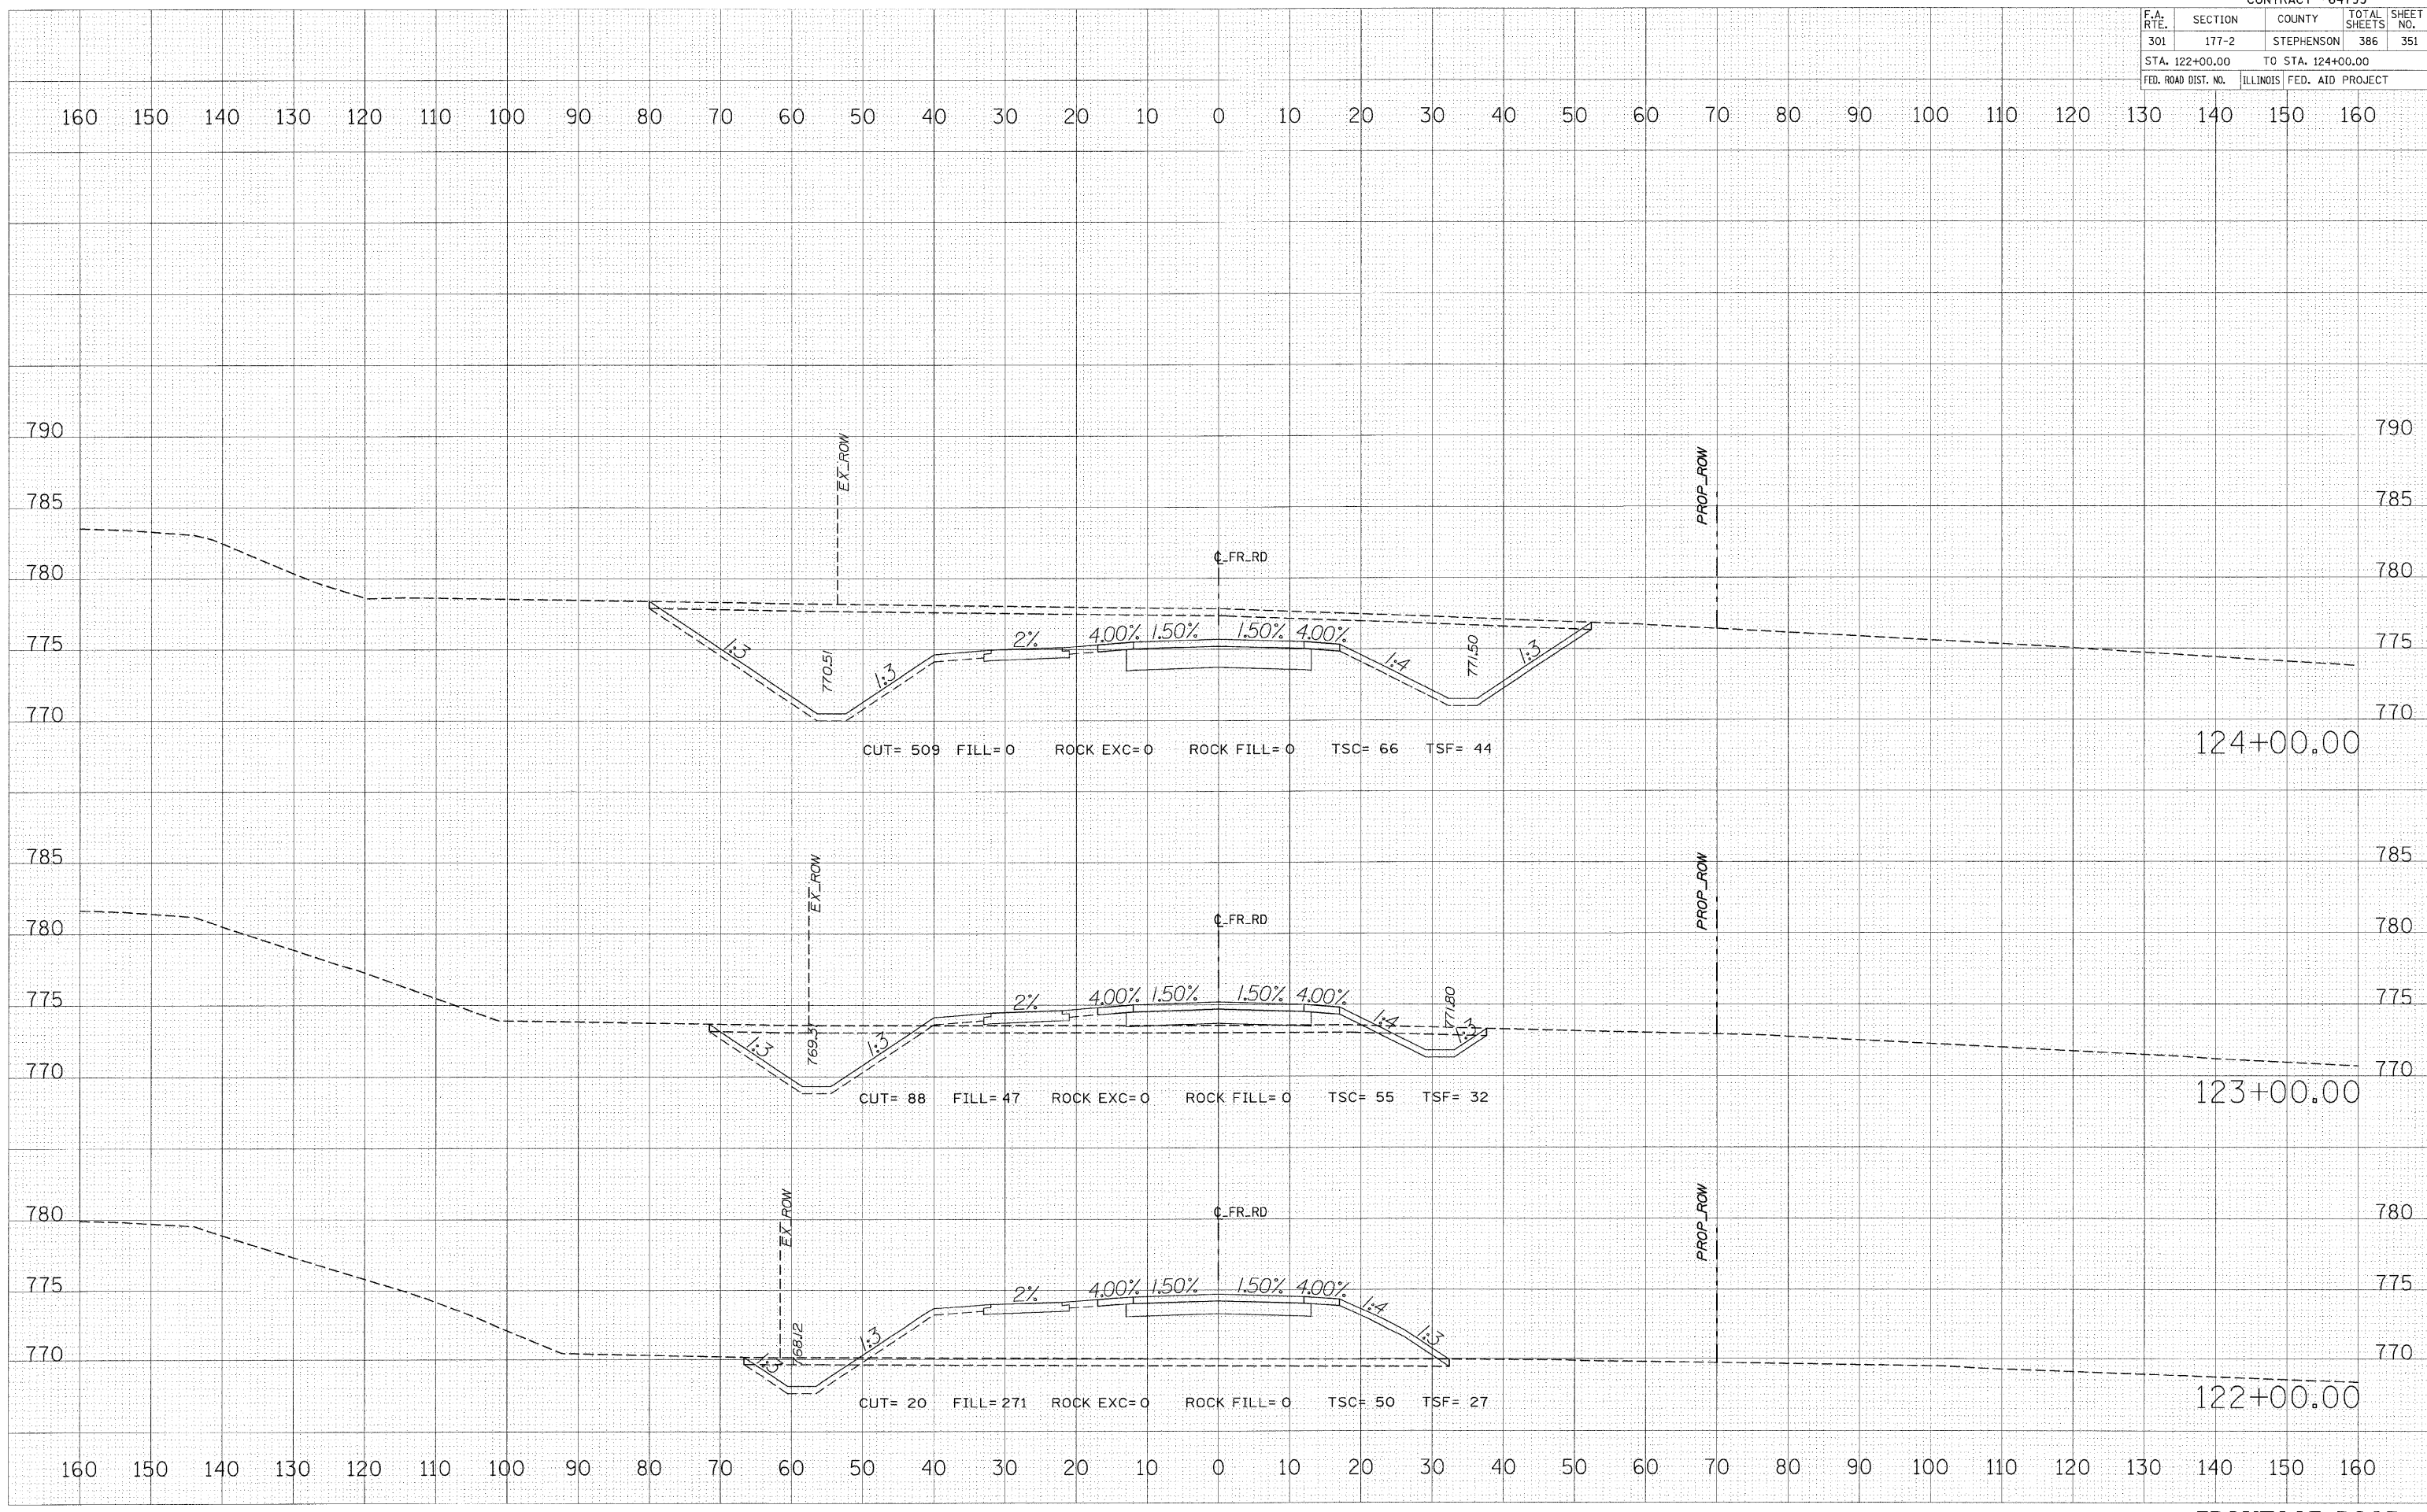

**FRONTAGE ROAD**