


F.A. RTE.	SECTION	COUNTY	TOTAL SHEETS	SHEET NO.
301	177-2	STEPHENSON	386	357
STA. 134+00.00		TO STA. 134+00.00		
FED. ROAD DIST. NO.		ILLINOIS FED. AID PROJECT		

FINAL SURVEY	SURVEYED	BY	DATE
NOTE BOOK	PLOTTED		
NO.	TEMPLATE		
	AREAS		
	CHECKED		

ORIGINAL SURVEY	SURVEYED	BY	DATE
NOTE BOOK	PLOTTED		
NO.	TEMPLATE		
	AREAS		
	CHECKED		

PLOT DATE = 1/25/2018
FILE NAME = #FILE#
USER NAME = #USER#

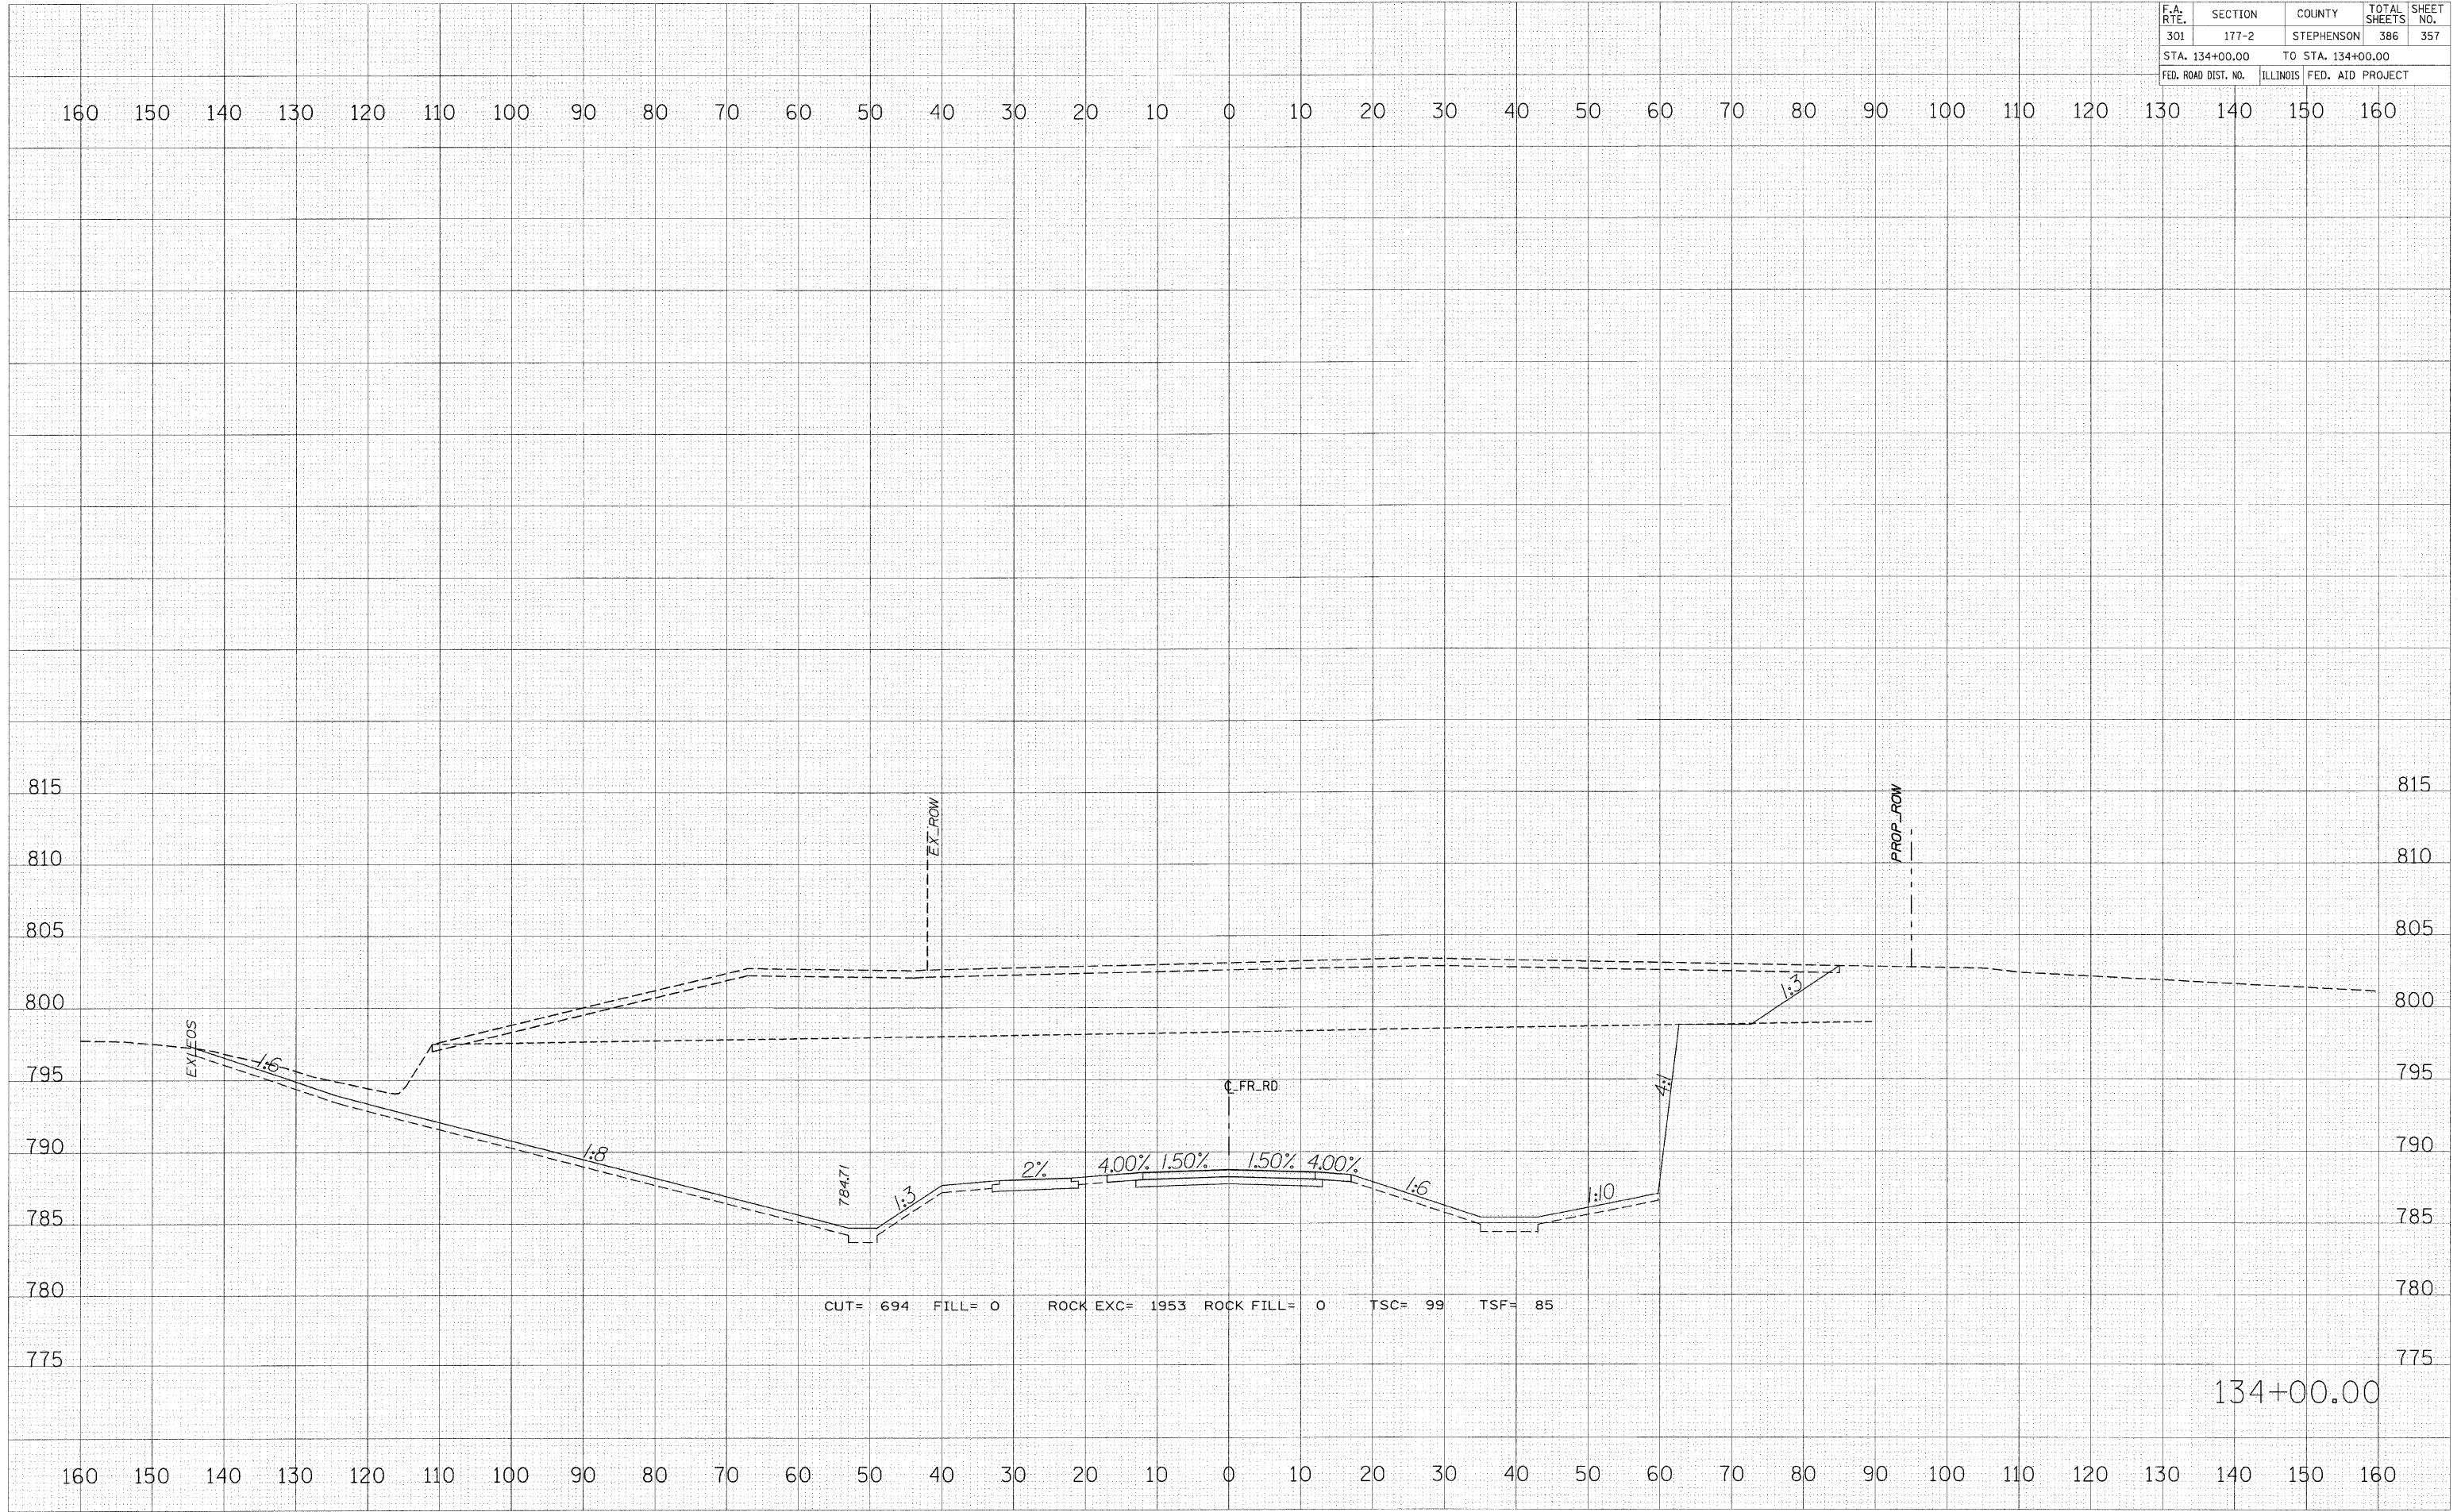

CUT= 694 FILL= 0 ROCK EXC= 1953 ROCK FILL= 0 TSC= 99 TSF= 85

134+00.00

FRONTAGE ROAD