


F.A. RTE.	SECTION	COUNTY	TOTAL SHEETS	SHEET NO.
301	177-2	STEPHENSON	386	366
STA. 145+00.00		TO STA. 147+00.00		
FED. ROAD DIST. NO.		ILLINOIS FED. AID PROJECT		

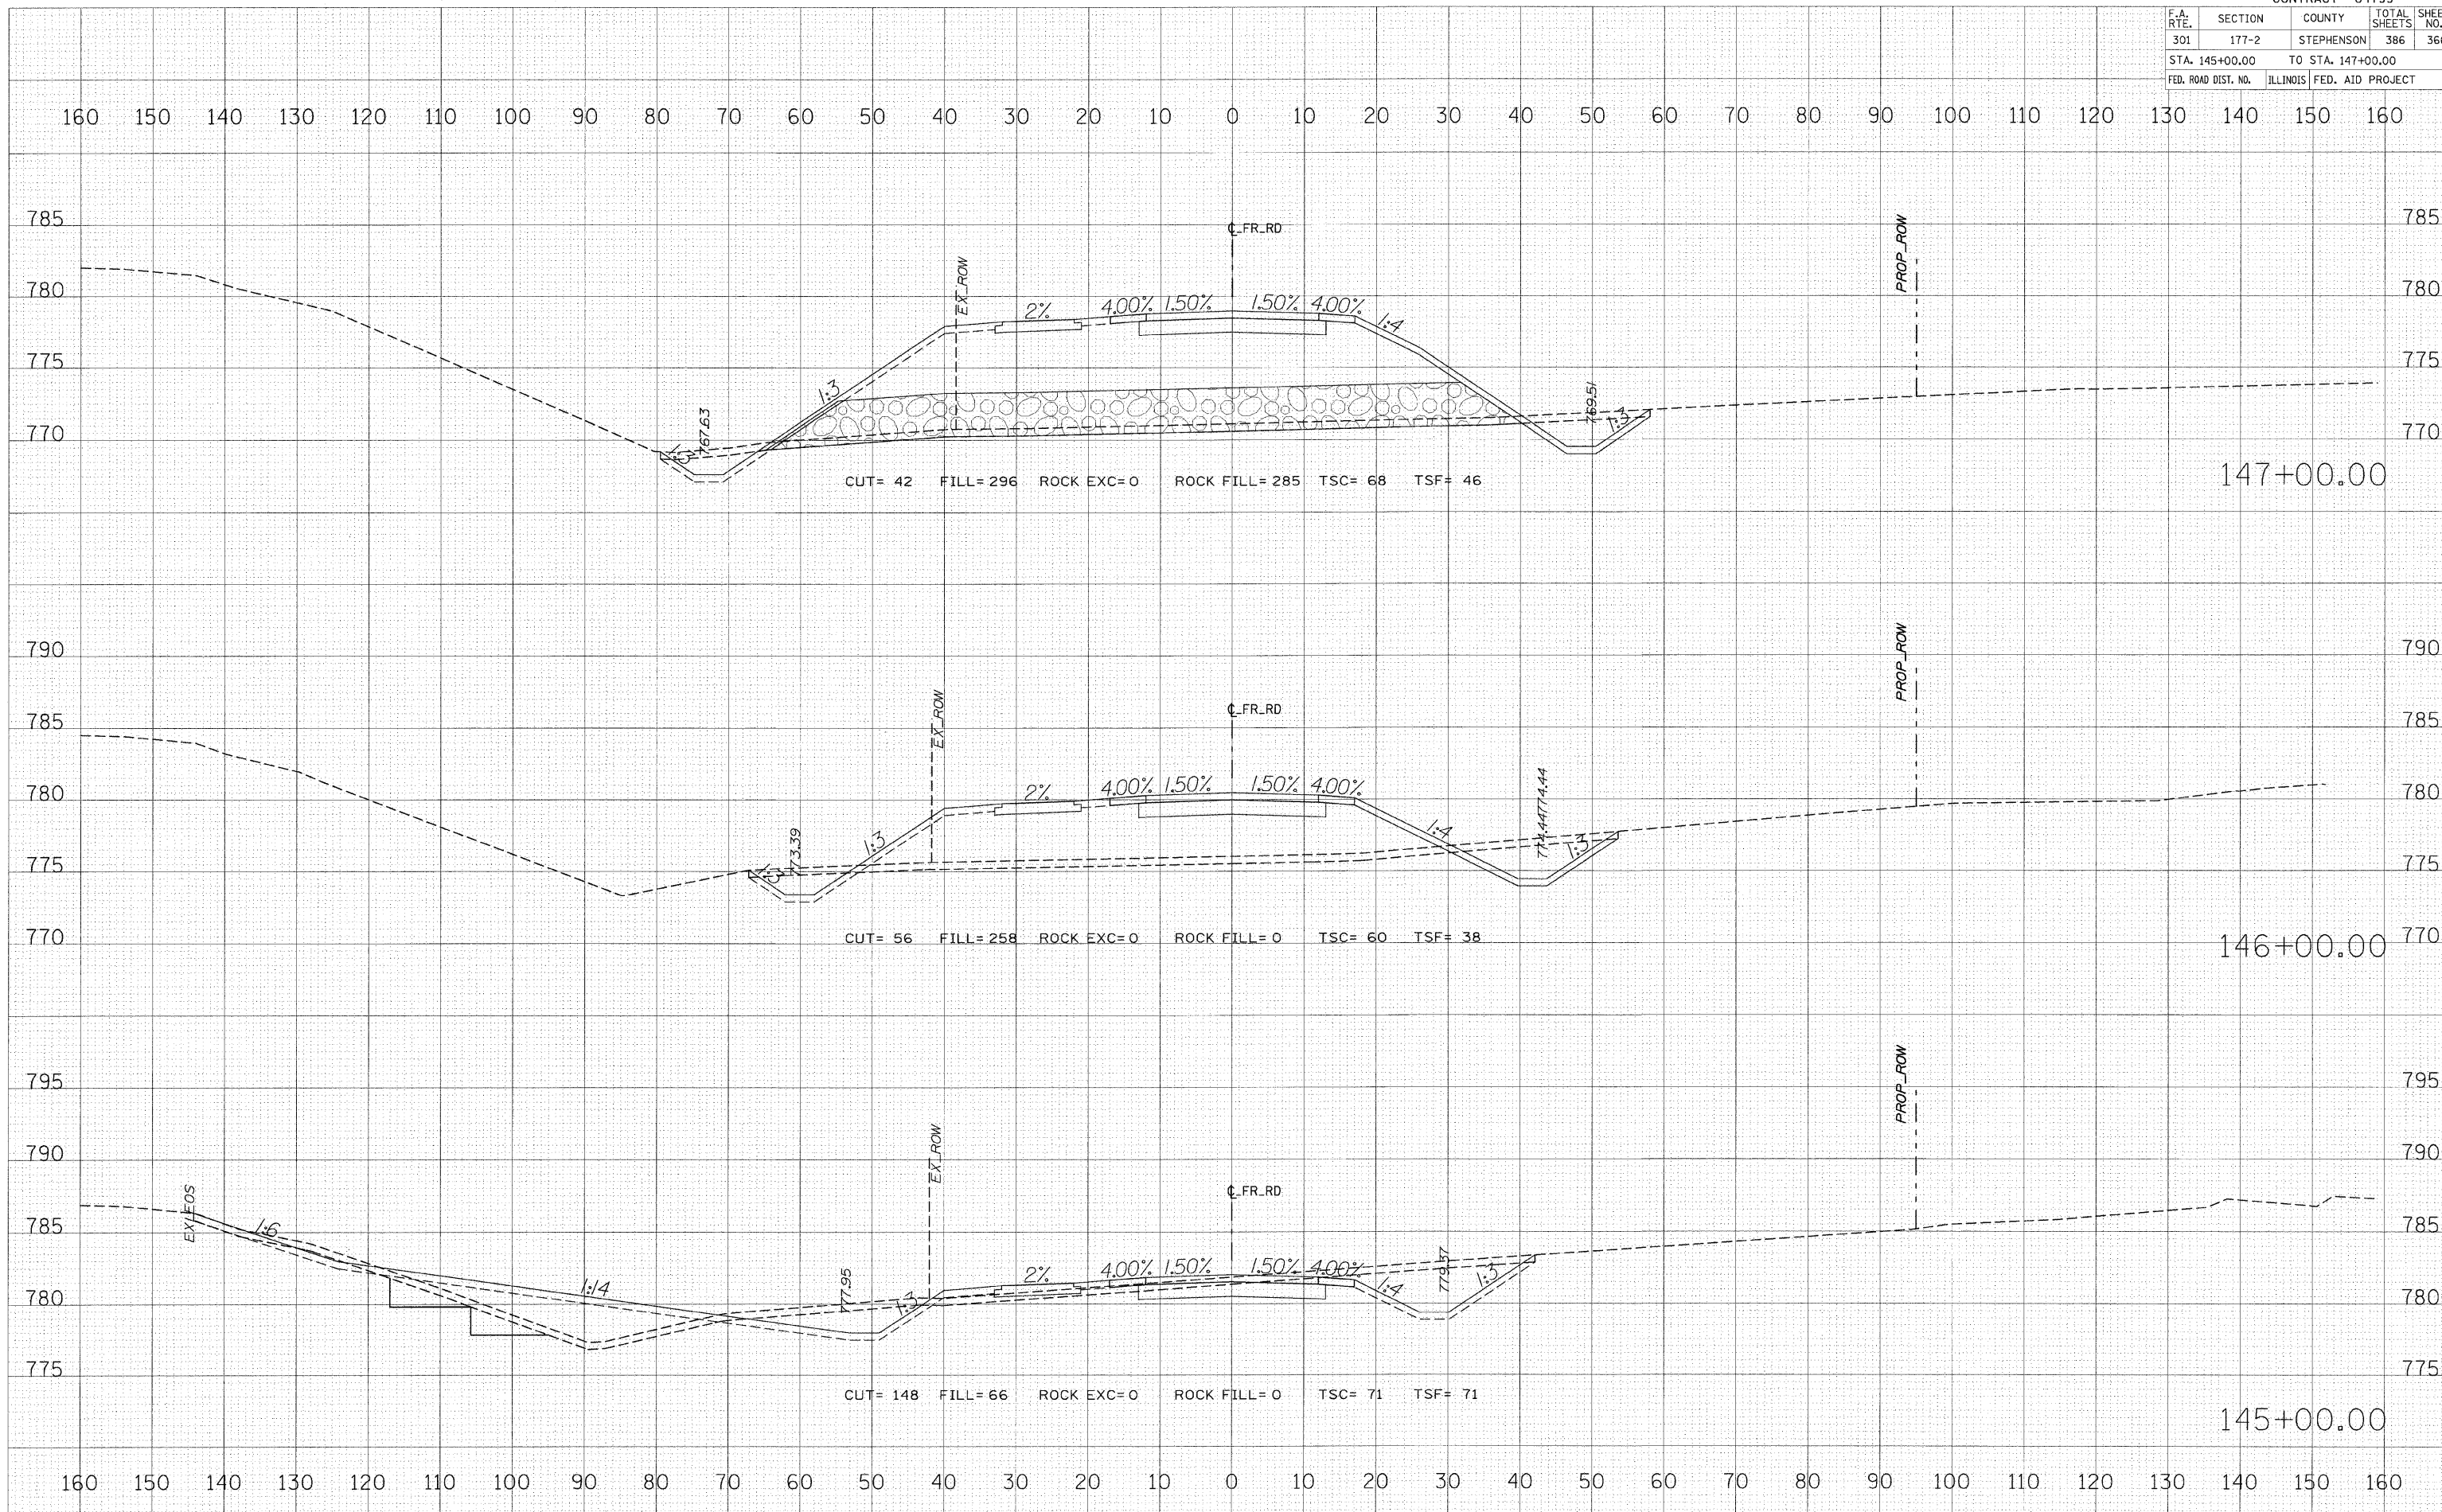

**FRONTAGE ROAD**

DATE	BY

NO.	AREA	CHECKED

DATE	BY

NO.	AREA	CHECKED

PLOT DATE = 1/25/2010  
 FILE NAME = \$FILE\$  
 USER NAME = \$USER\$