


F.A. RTE.	SECTION	COUNTY	TOTAL SHEETS	SHEET NO.
301	177-2	STEPHENSON	386	372
STA. 157+00.00 TO STA. 158+00.00				
FED. ROAD DIST. NO.		ILLINOIS FED. AID PROJECT		

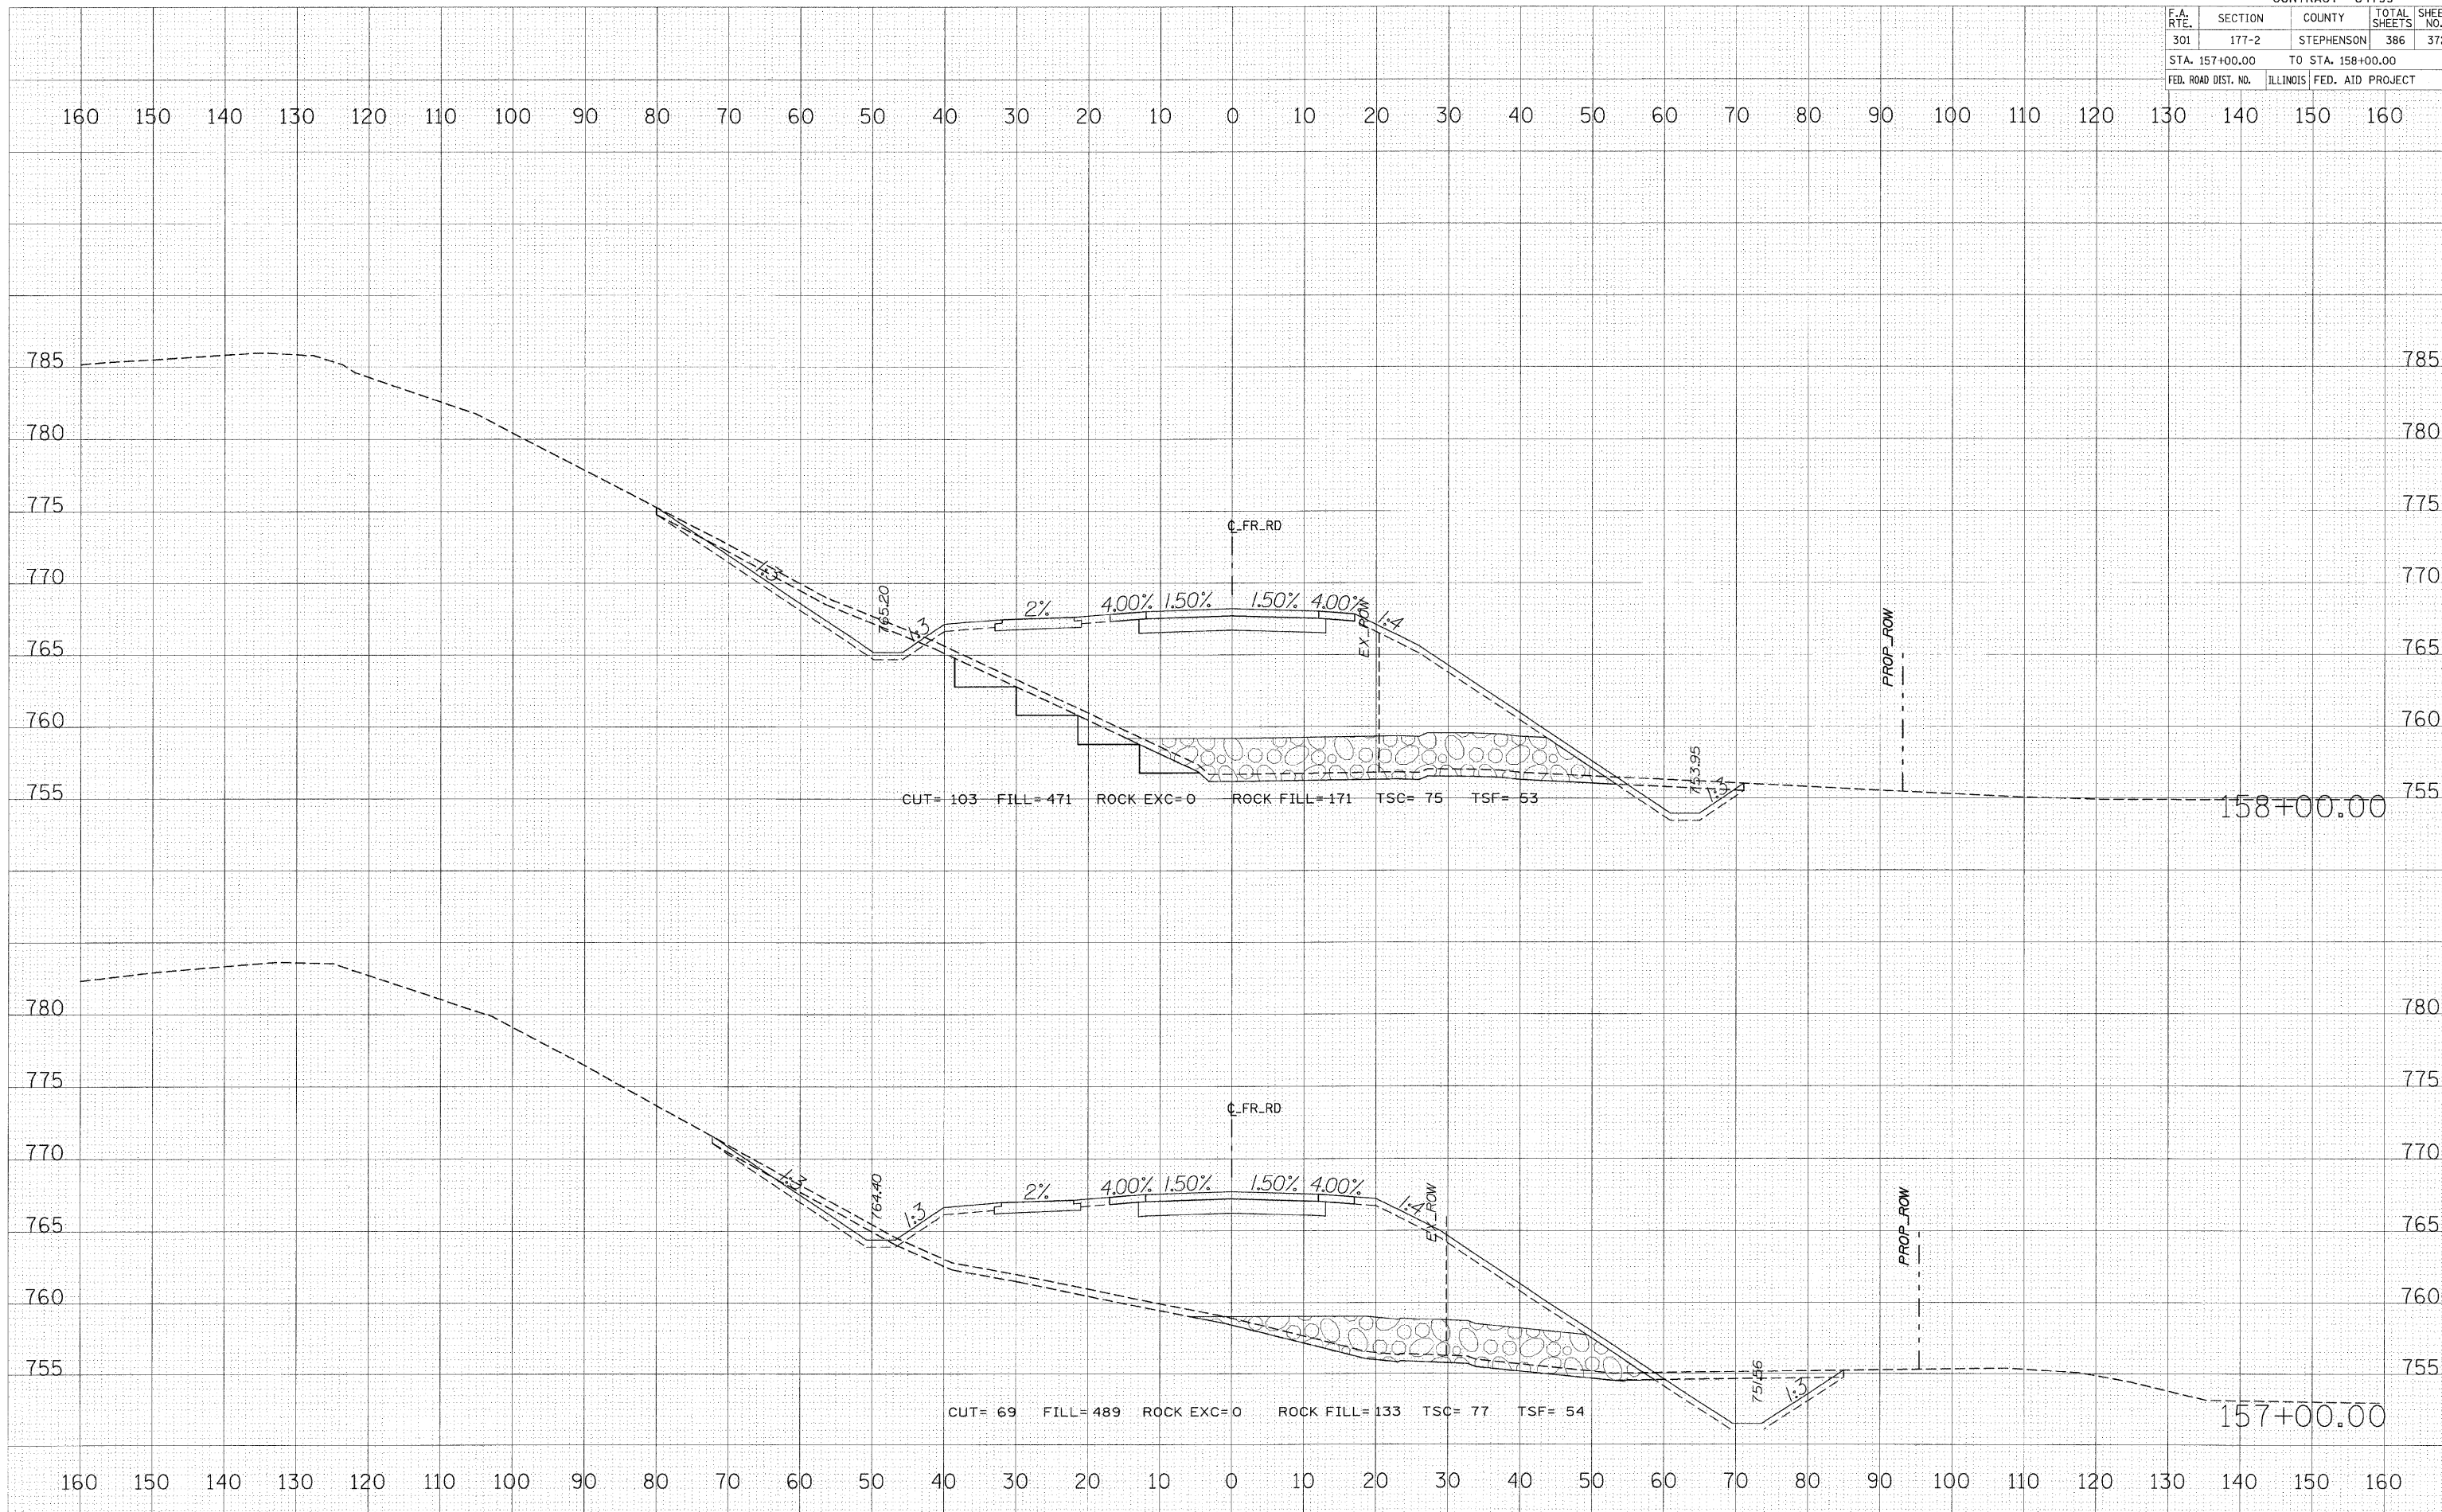

FRONTAGE ROAD

FINAL SURVEY	SUPERVED	BY	DATE
NOTE BOOK NO.	PLATE NO.		
	AREAS CHECKED		

ORIGINAL SURVEY	SUPERVED	BY	DATE
NOTE BOOK NO.	PLATE NO.		
	AREAS CHECKED		

PLOT DATE = 1/25/2010
FILE NAME = WILEY.S
USER NAME = RUSHER