


F.A. RTE.	SECTION	COUNTY	TOTAL SHEETS	SHEET NO.
301	177-2	STEPHENSON	386	374
STA. 161+00.00		TO STA. 162+00.00		
FED. ROAD DIST. NO.		ILLINOIS FED. AID PROJECT		

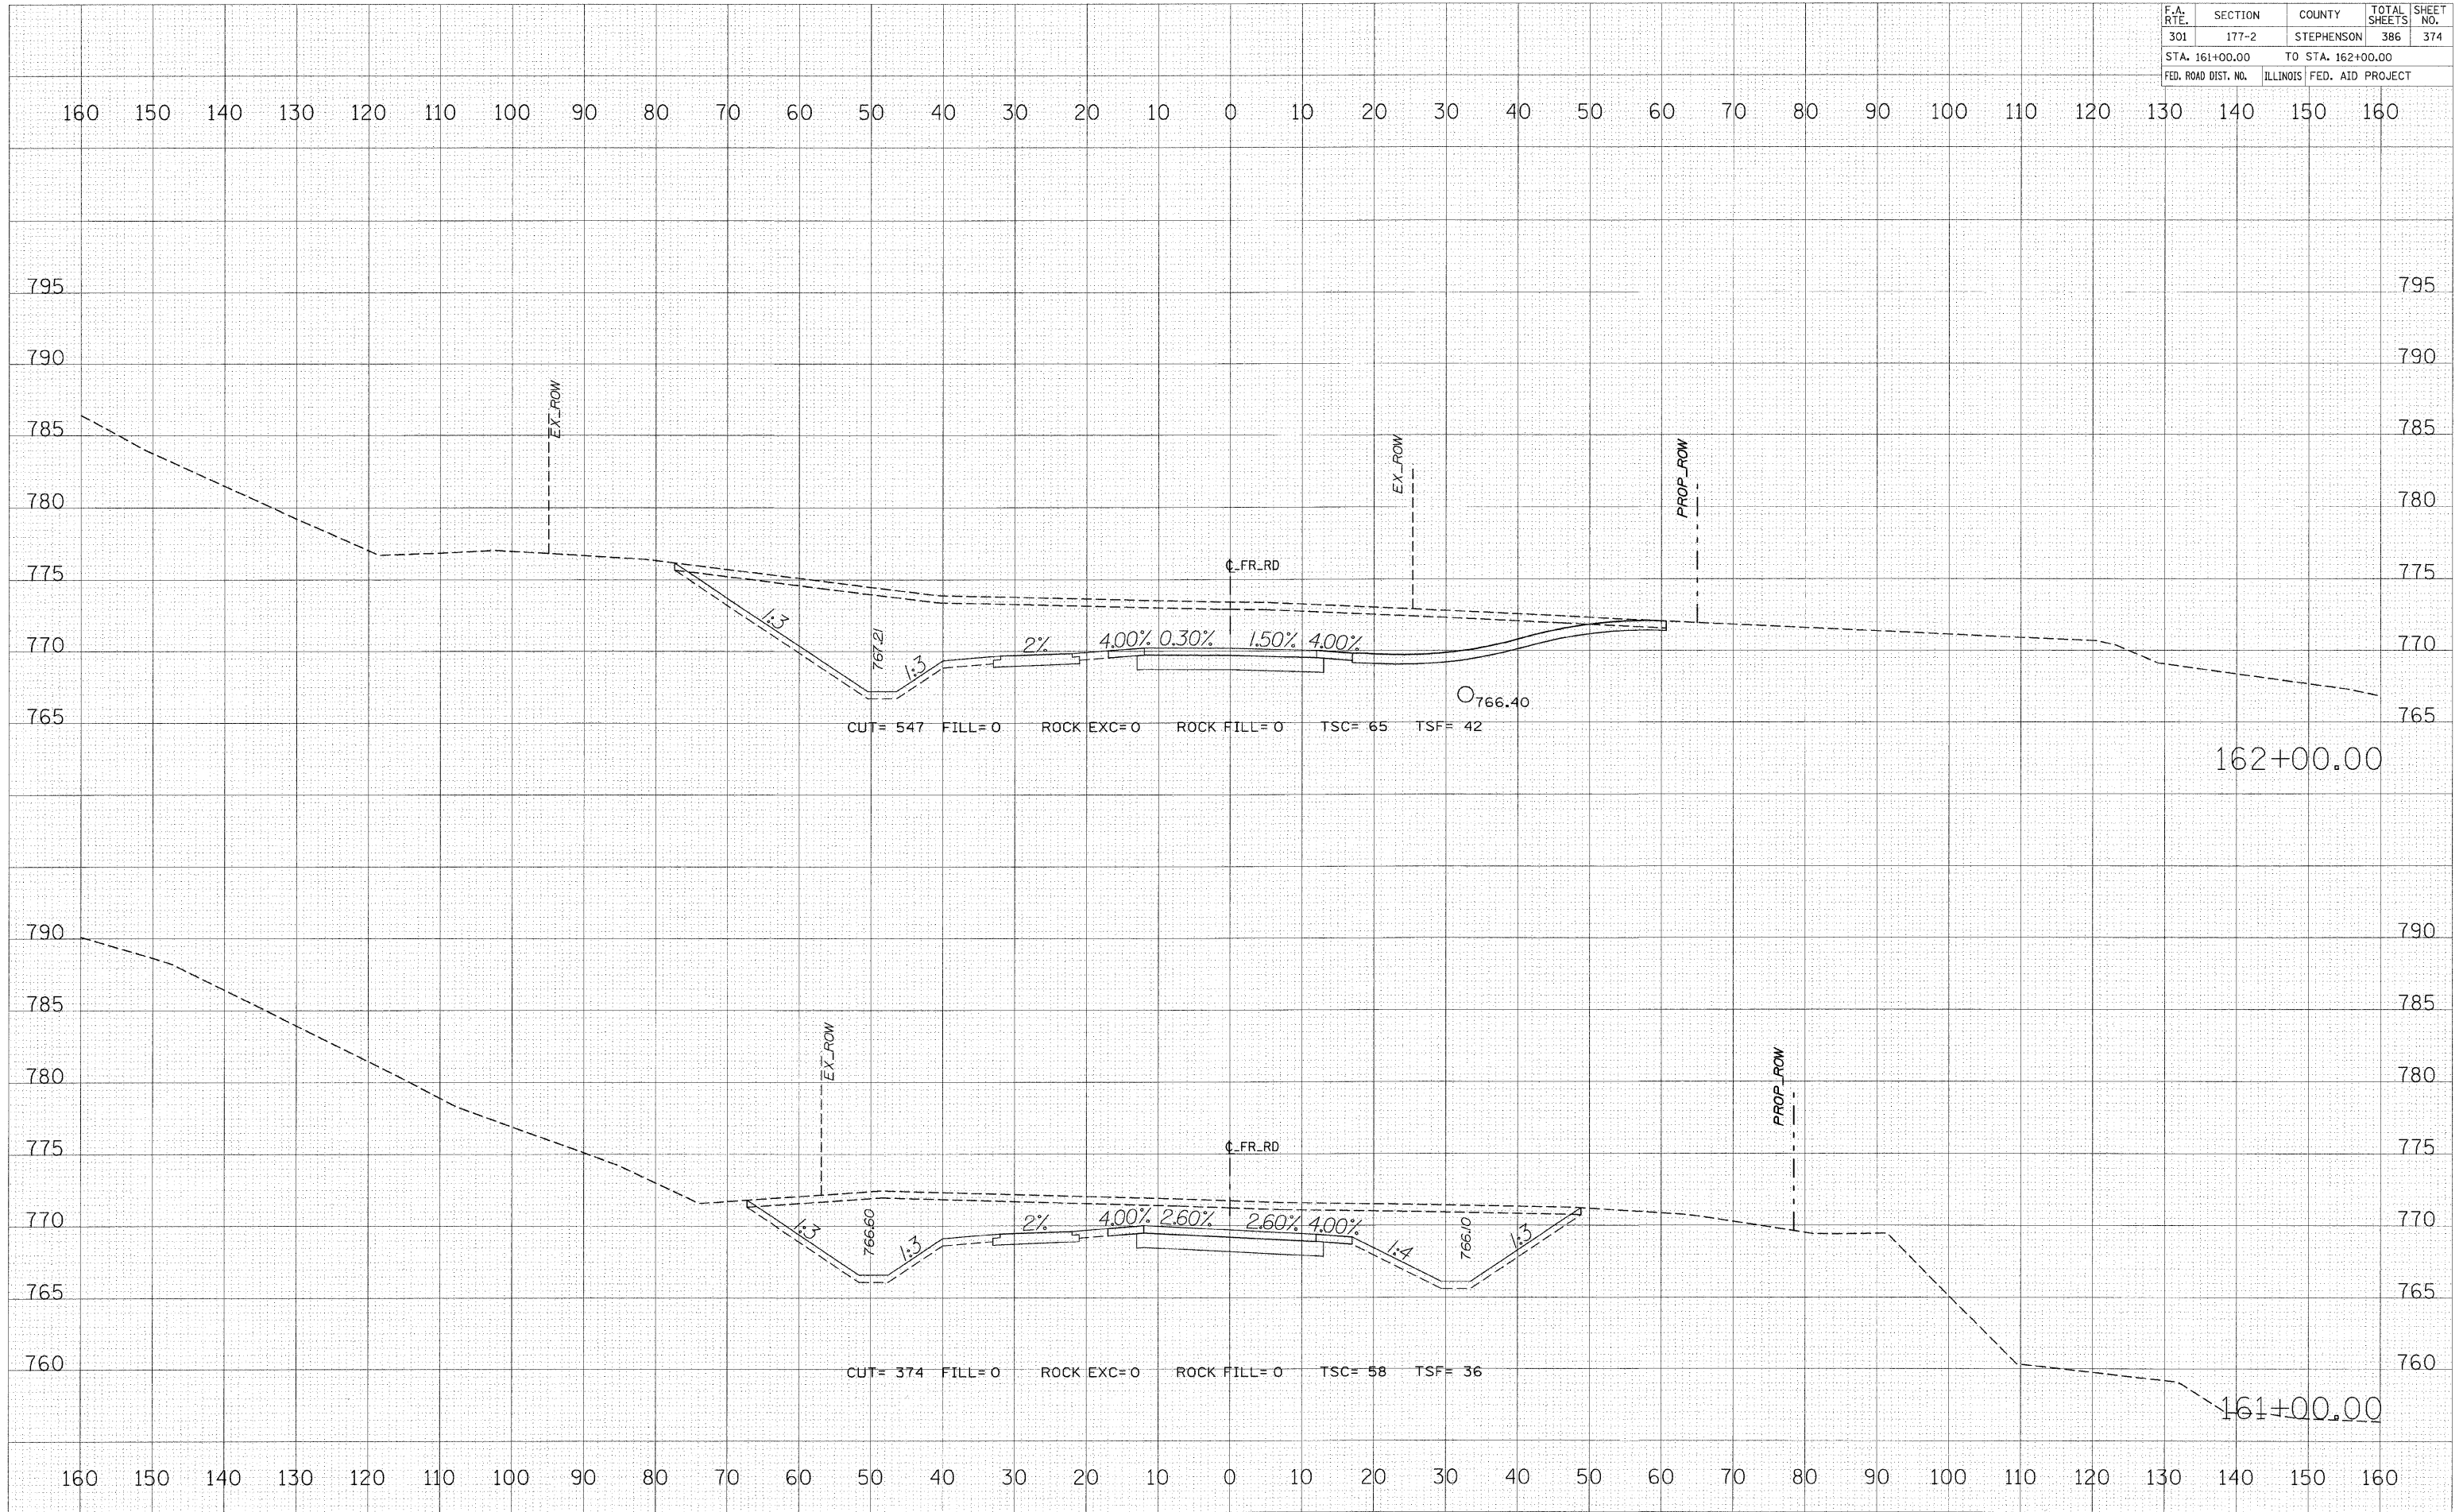

FRONTAGE ROAD

FINAL SURVEY SUBMITTED BY DATE
 NOTE BOOK PLOTTED TEMPLATE AREAS CHECKED

ORIGINAL SURVEY SUBMITTED BY DATE
 NOTE BOOK PLOTTED TEMPLATE AREAS CHECKED

PLOT DATE = 1/25/2010
 FILE NAME = #FILE#
 USER NAME = #USER#