


F.A. RTE.	SECTION	COUNTY	TOTAL SHEETS	SHEET NO.
301	177-2	STEPHENSON	386	379
STA. 171+00.00		TO STA. 172+00.00		
FED. ROAD DIST. NO.		ILLINOIS FED. AID PROJECT		

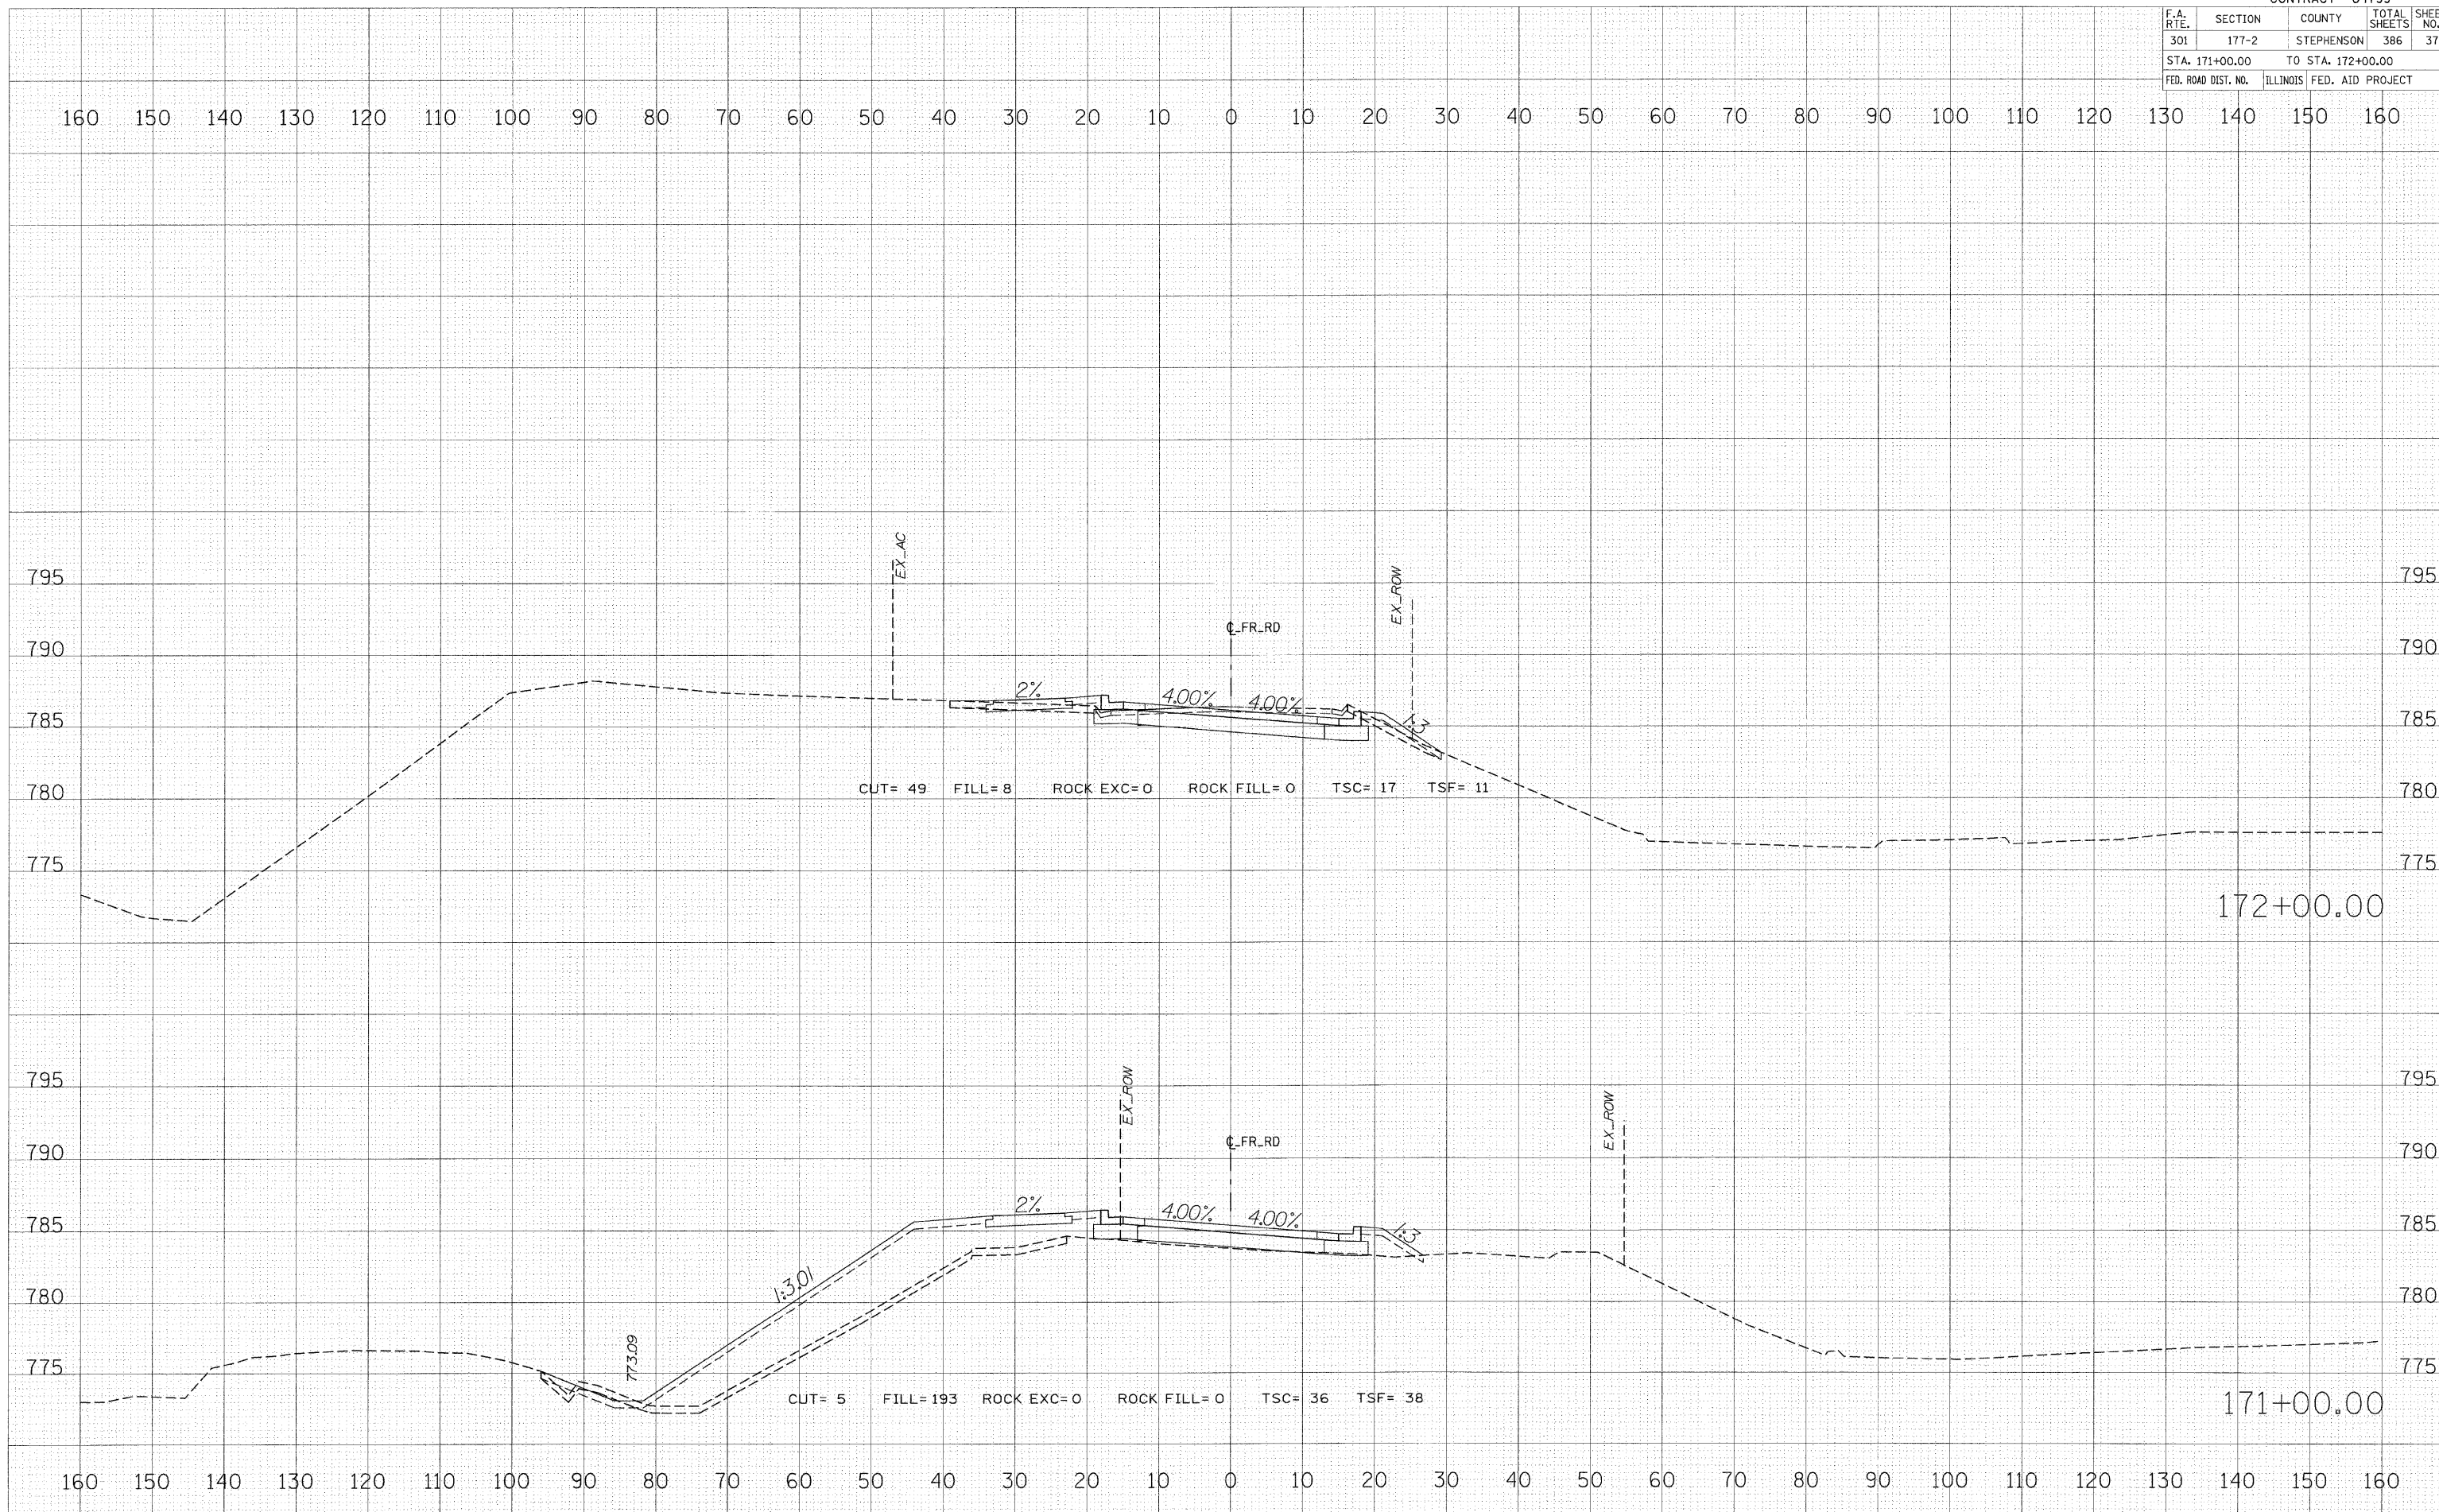

NO.	DATE	BY
NO.	DATE	BY
NO.	DATE	BY
NO.	DATE	BY

NO.	DATE	BY
NO.	DATE	BY
NO.	DATE	BY

PLOT DATE = 1/25/2010
 FILE NAME = 01ELE18
 USER NAME = BUSBYR