


F.A. RTE.	SECTION	COUNTY	TOTAL SHEETS	SHEET NO.
301	177-2	STEPHENSON	386	384
STA. 179+00.00		TO STA. 181+00.00		
FED. ROAD DIST. NO.		ILLINOIS FED. AID PROJECT		

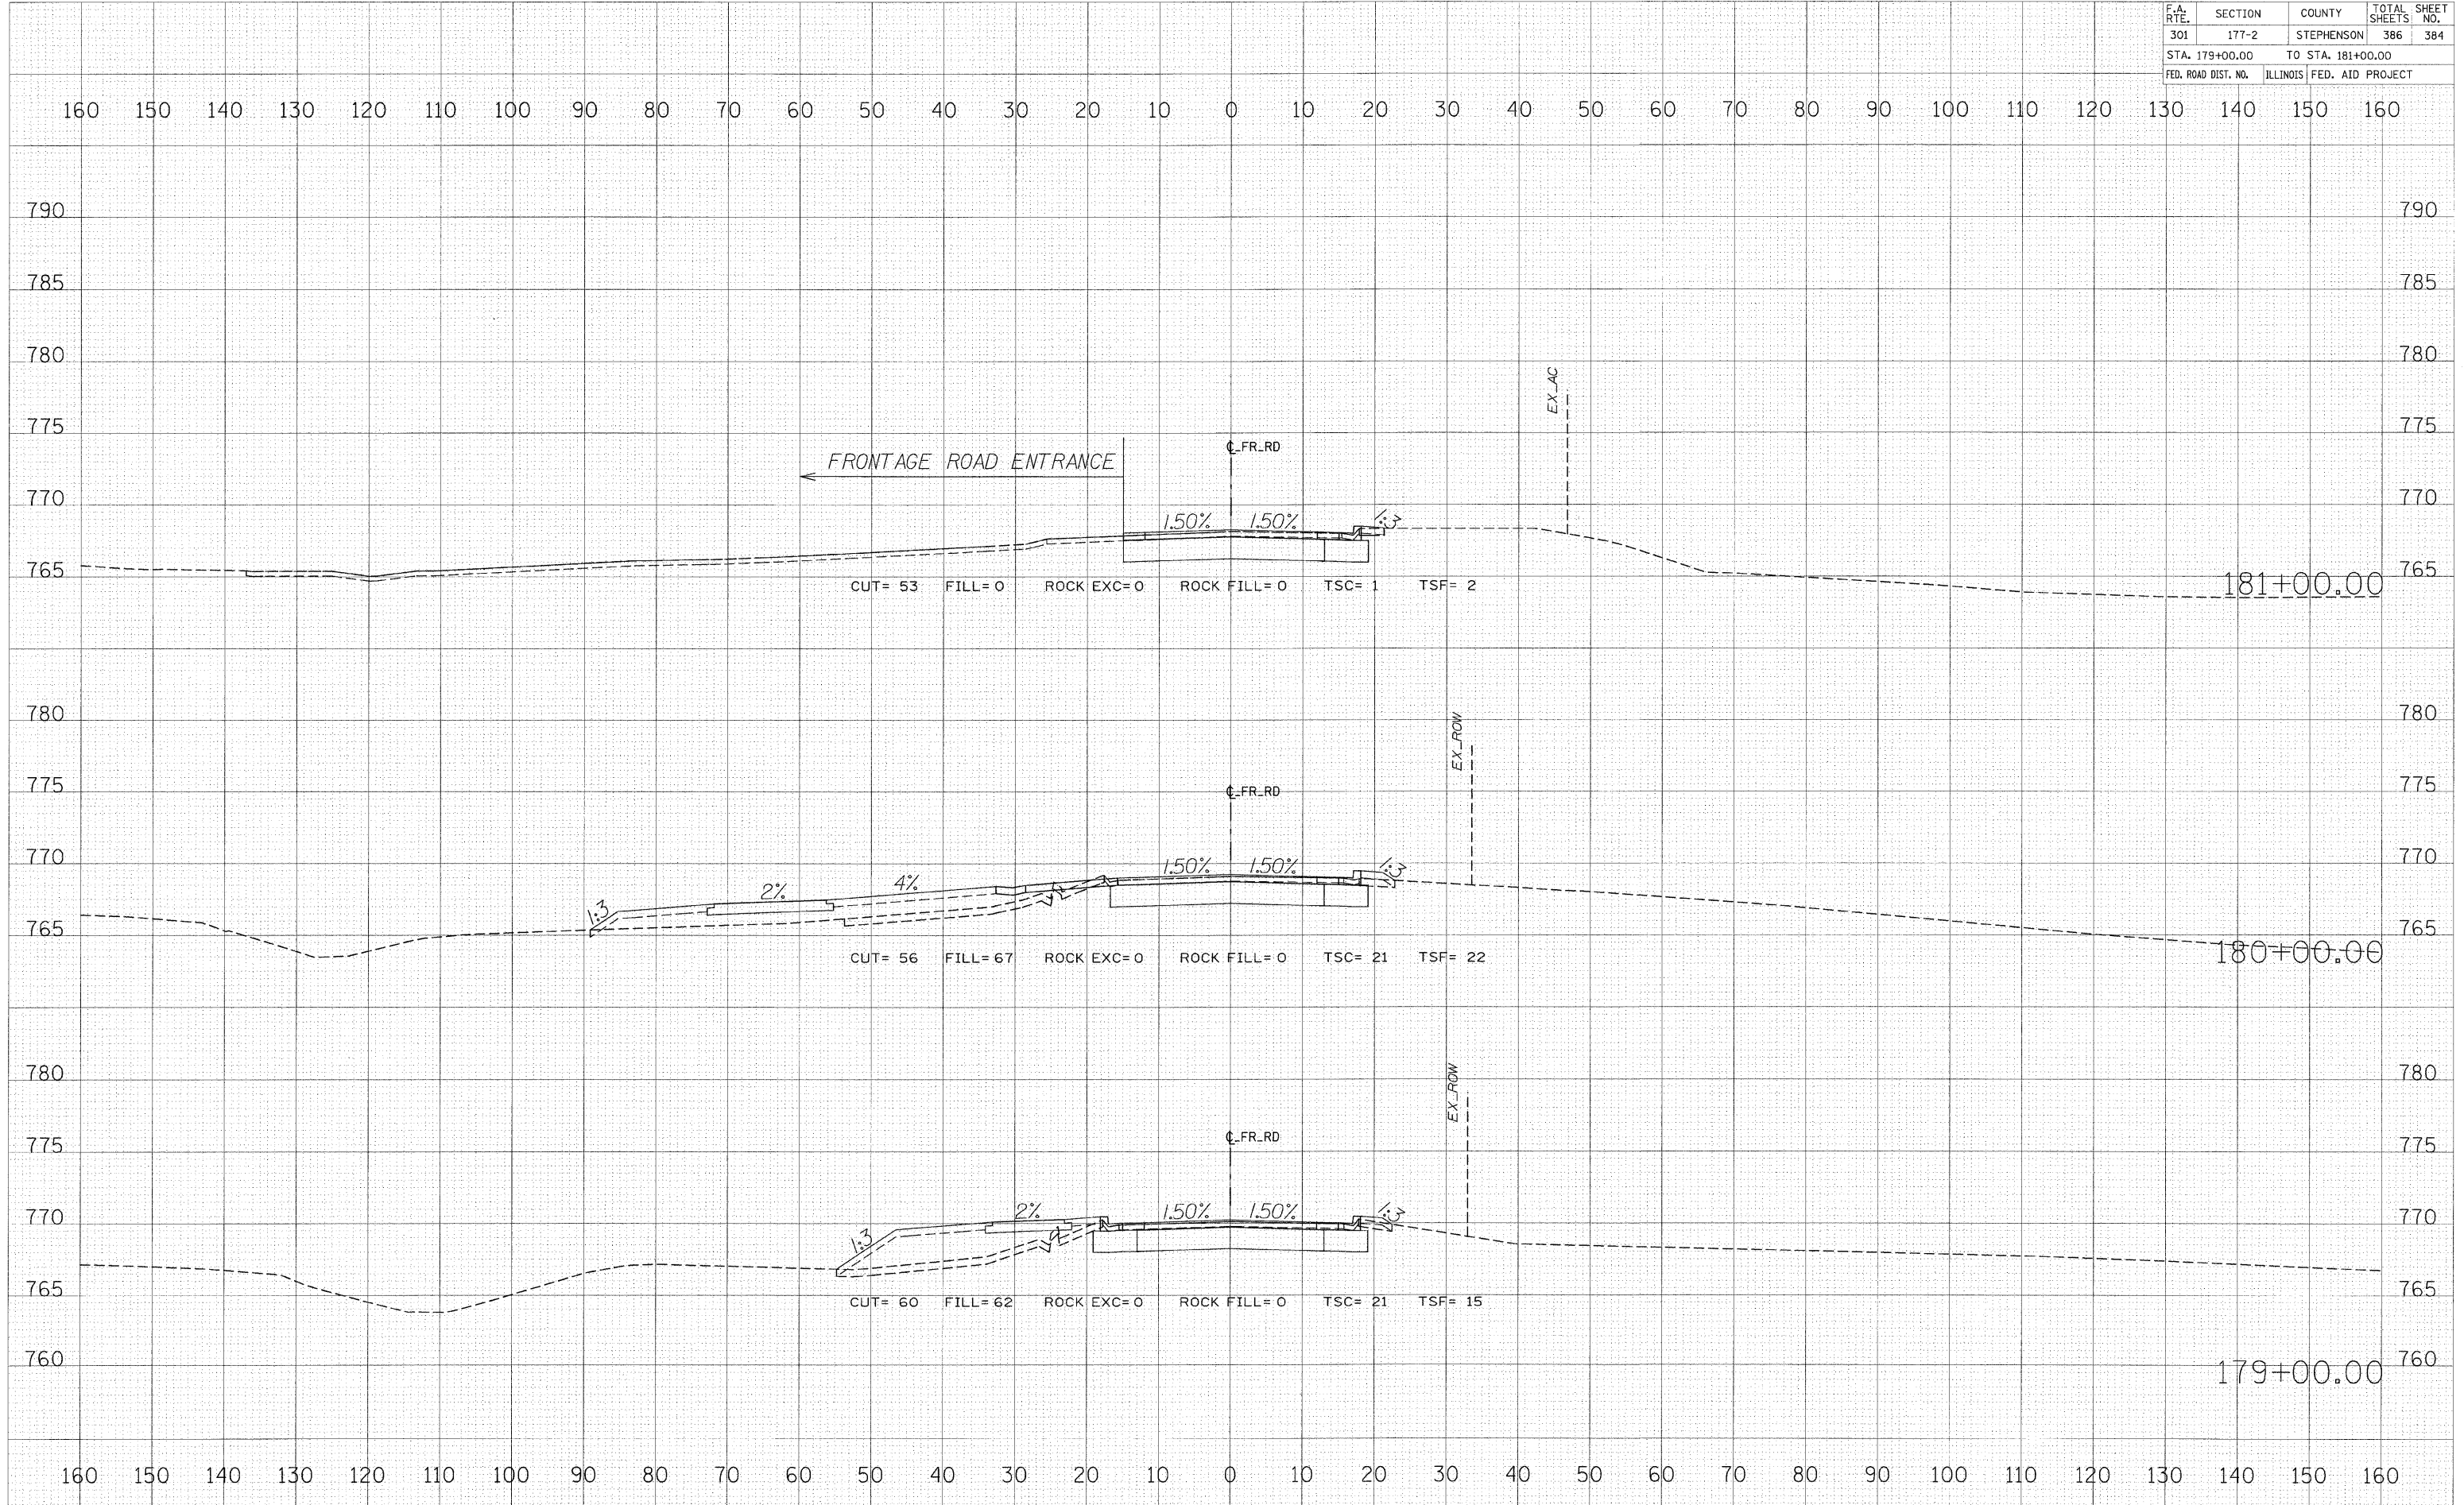

FRONTAGE ROAD ENTRANCE

CL FR RD

EX AC

EX ROW

EX ROW

FRONTAGE ROAD

DATE	
BY	
SURVEYED	
PLOTTED	
TEMPLATE	
AREAS	
CHECKED	
NO.	

DATE	
BY	
SURVEYED	
PLOTTED	
TEMP. A/E	
AS	
CHECKED	
NO.	

PLOT DATE = 1/25/2010
 FILE NAME = #101010
 PLOT LEVEL = #101010
 USER NAME = #101010