
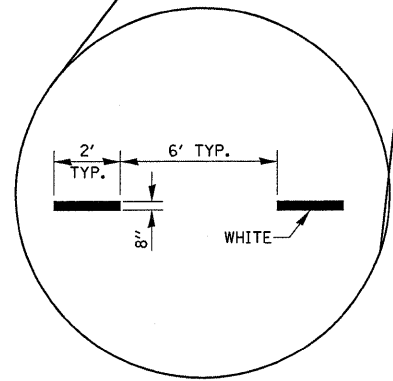


PAVEMENT MARKING AT THE INTERSECTION OF IL 71 AND IL 178

**PROJECT LIMITS
STA. 997 + 70**

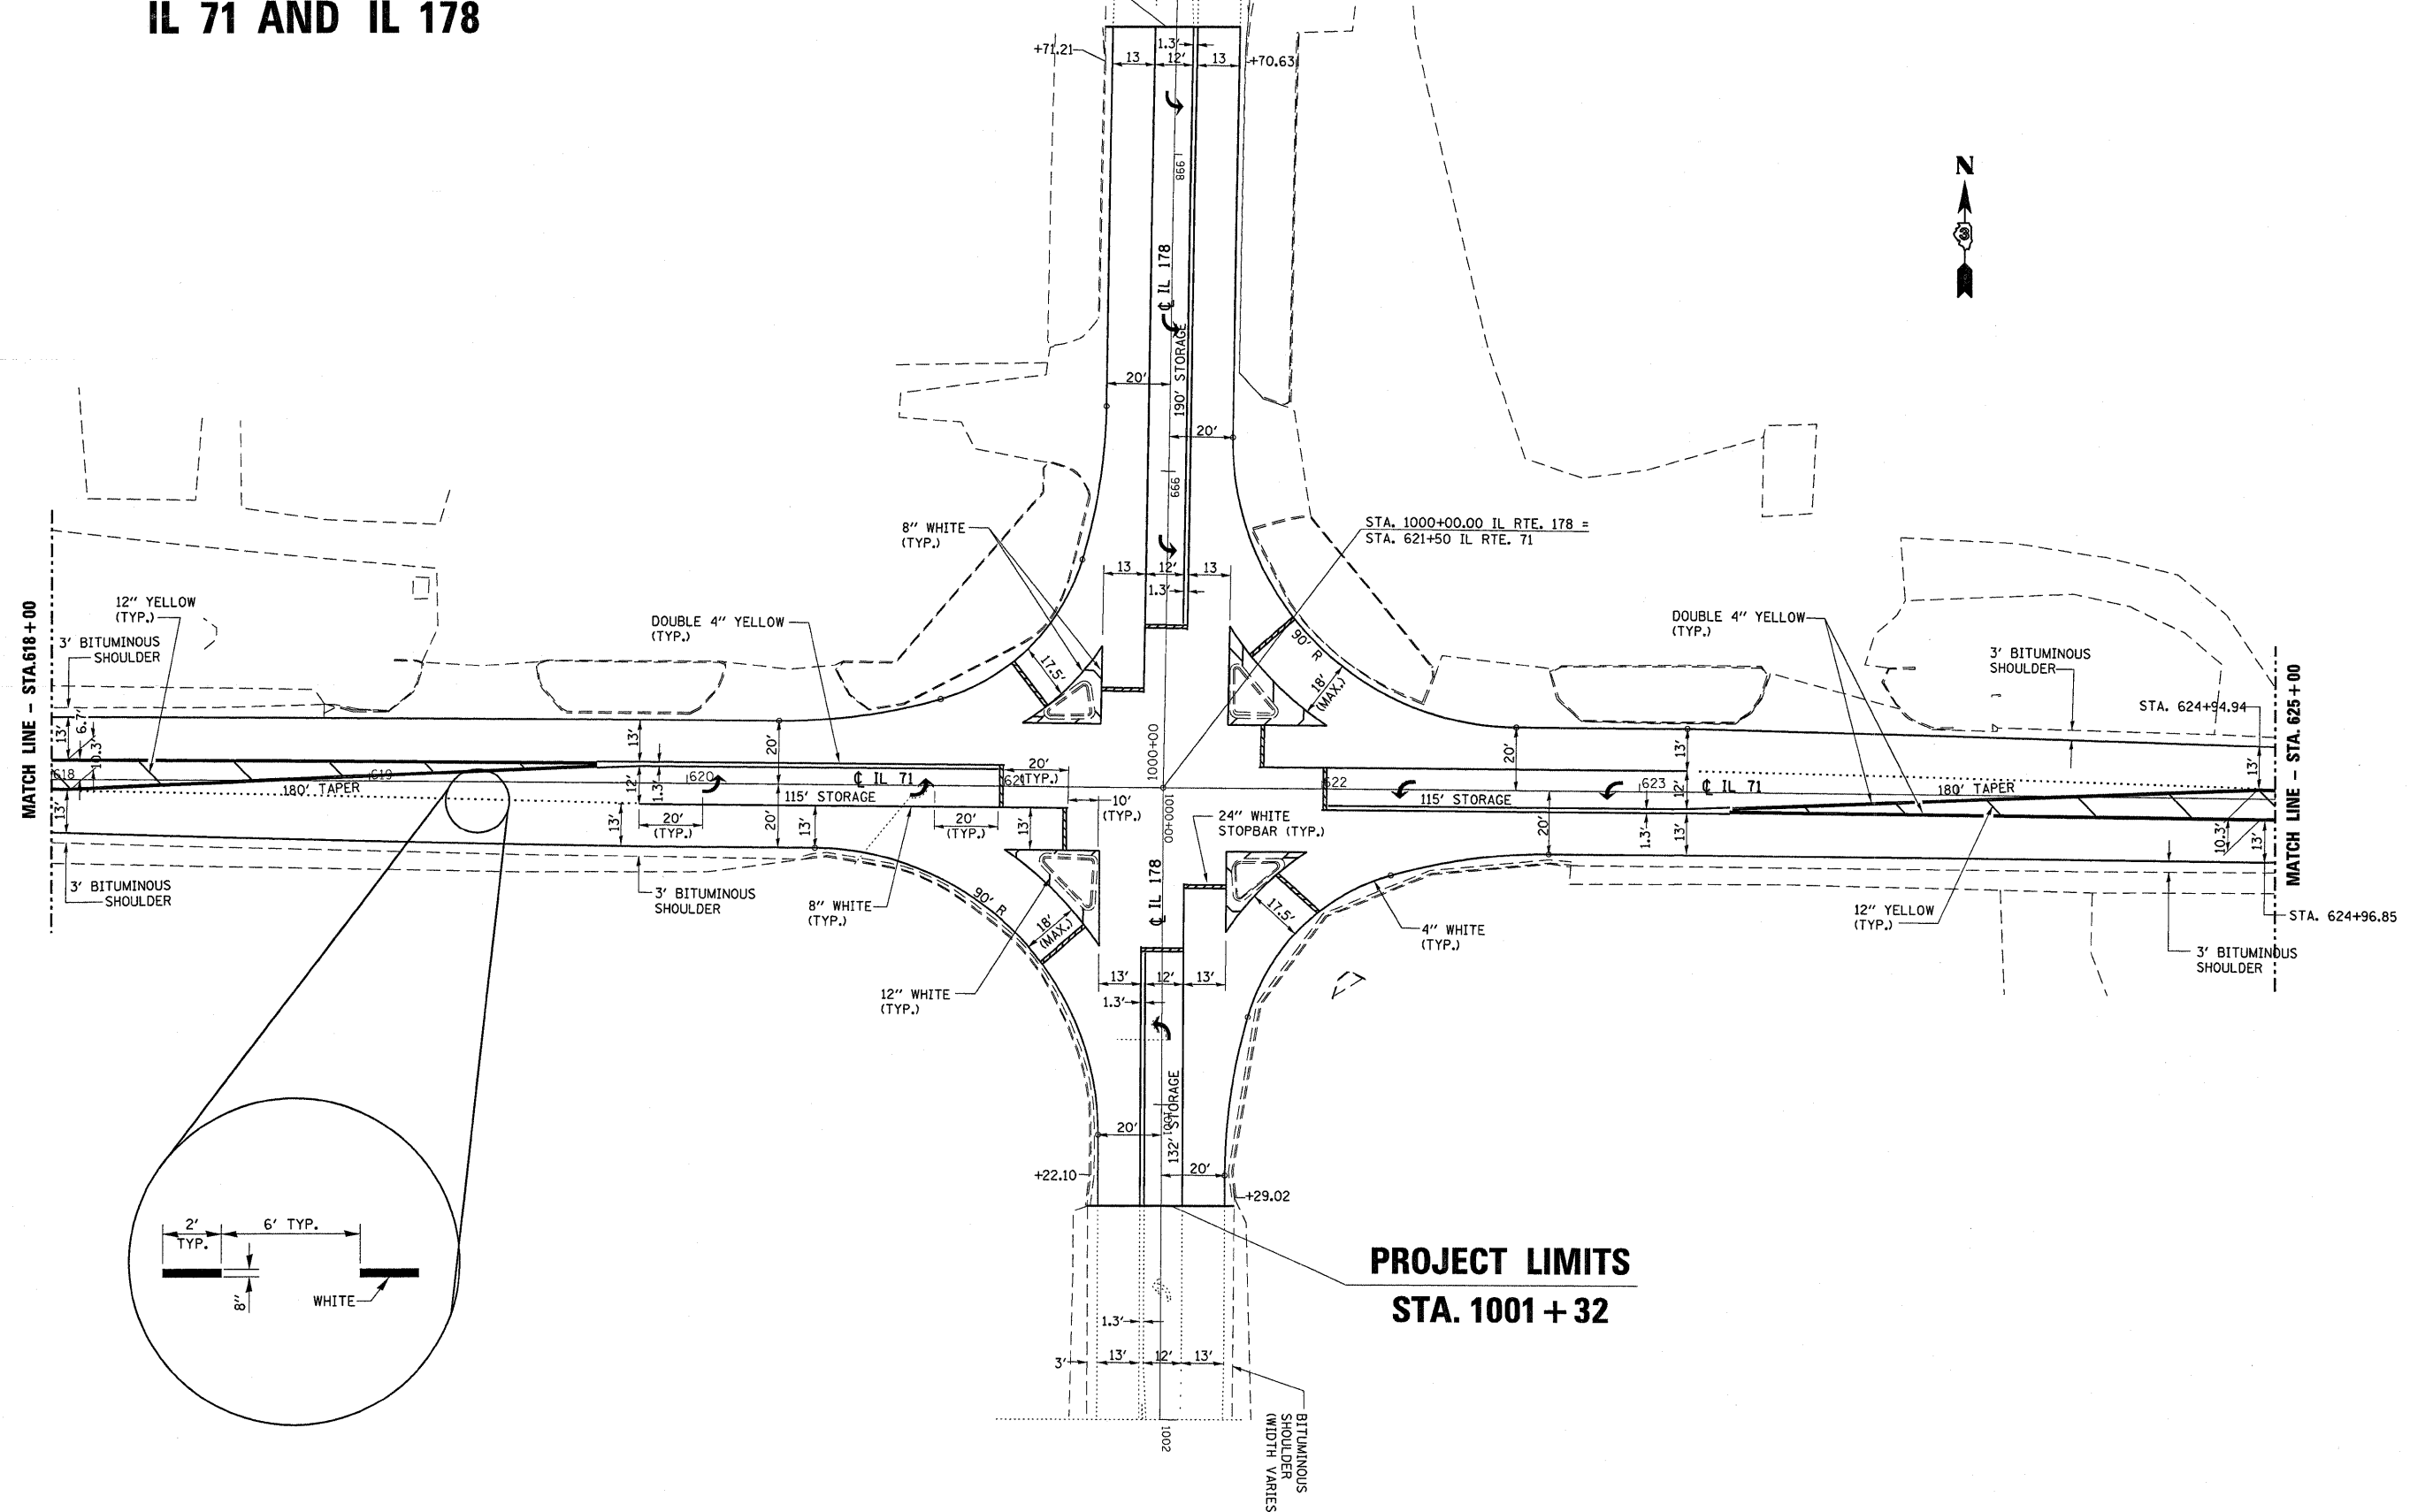

**PROJECT LIMITS
STA. 1001 + 32**

FILE NAME =	USER NAME = braboypc	DESIGNED -	REVISED -
c:\pwork\pwidot\braboypc\d0118938\DET	RLS.dgn	DRAWN -	REVISED -
	PLOT SCALE = 50.0000' / IN.	CHECKED -	REVISED -
	PLOT DATE = Dec 28, 2009 - 05:45:58 PM	DATE -	REVISED -

**STATE OF ILLINOIS
DEPARTMENT OF TRANSPORTATION**

PAVEMENT MARKING DETAIL

SCALE: _____ SHEET NO. ___ OF ___ SHEETS STA. _____ TO STA. _____

F.A.P. RTE.	SECTION	COUNTY	TOTAL SHEETS	SHEET NO.
627	(1R,B,L,M)RS-3	LASALLE	10	6
			CONTRACT NO. 66597	
ILLINOIS FED. AID PROJECT				