
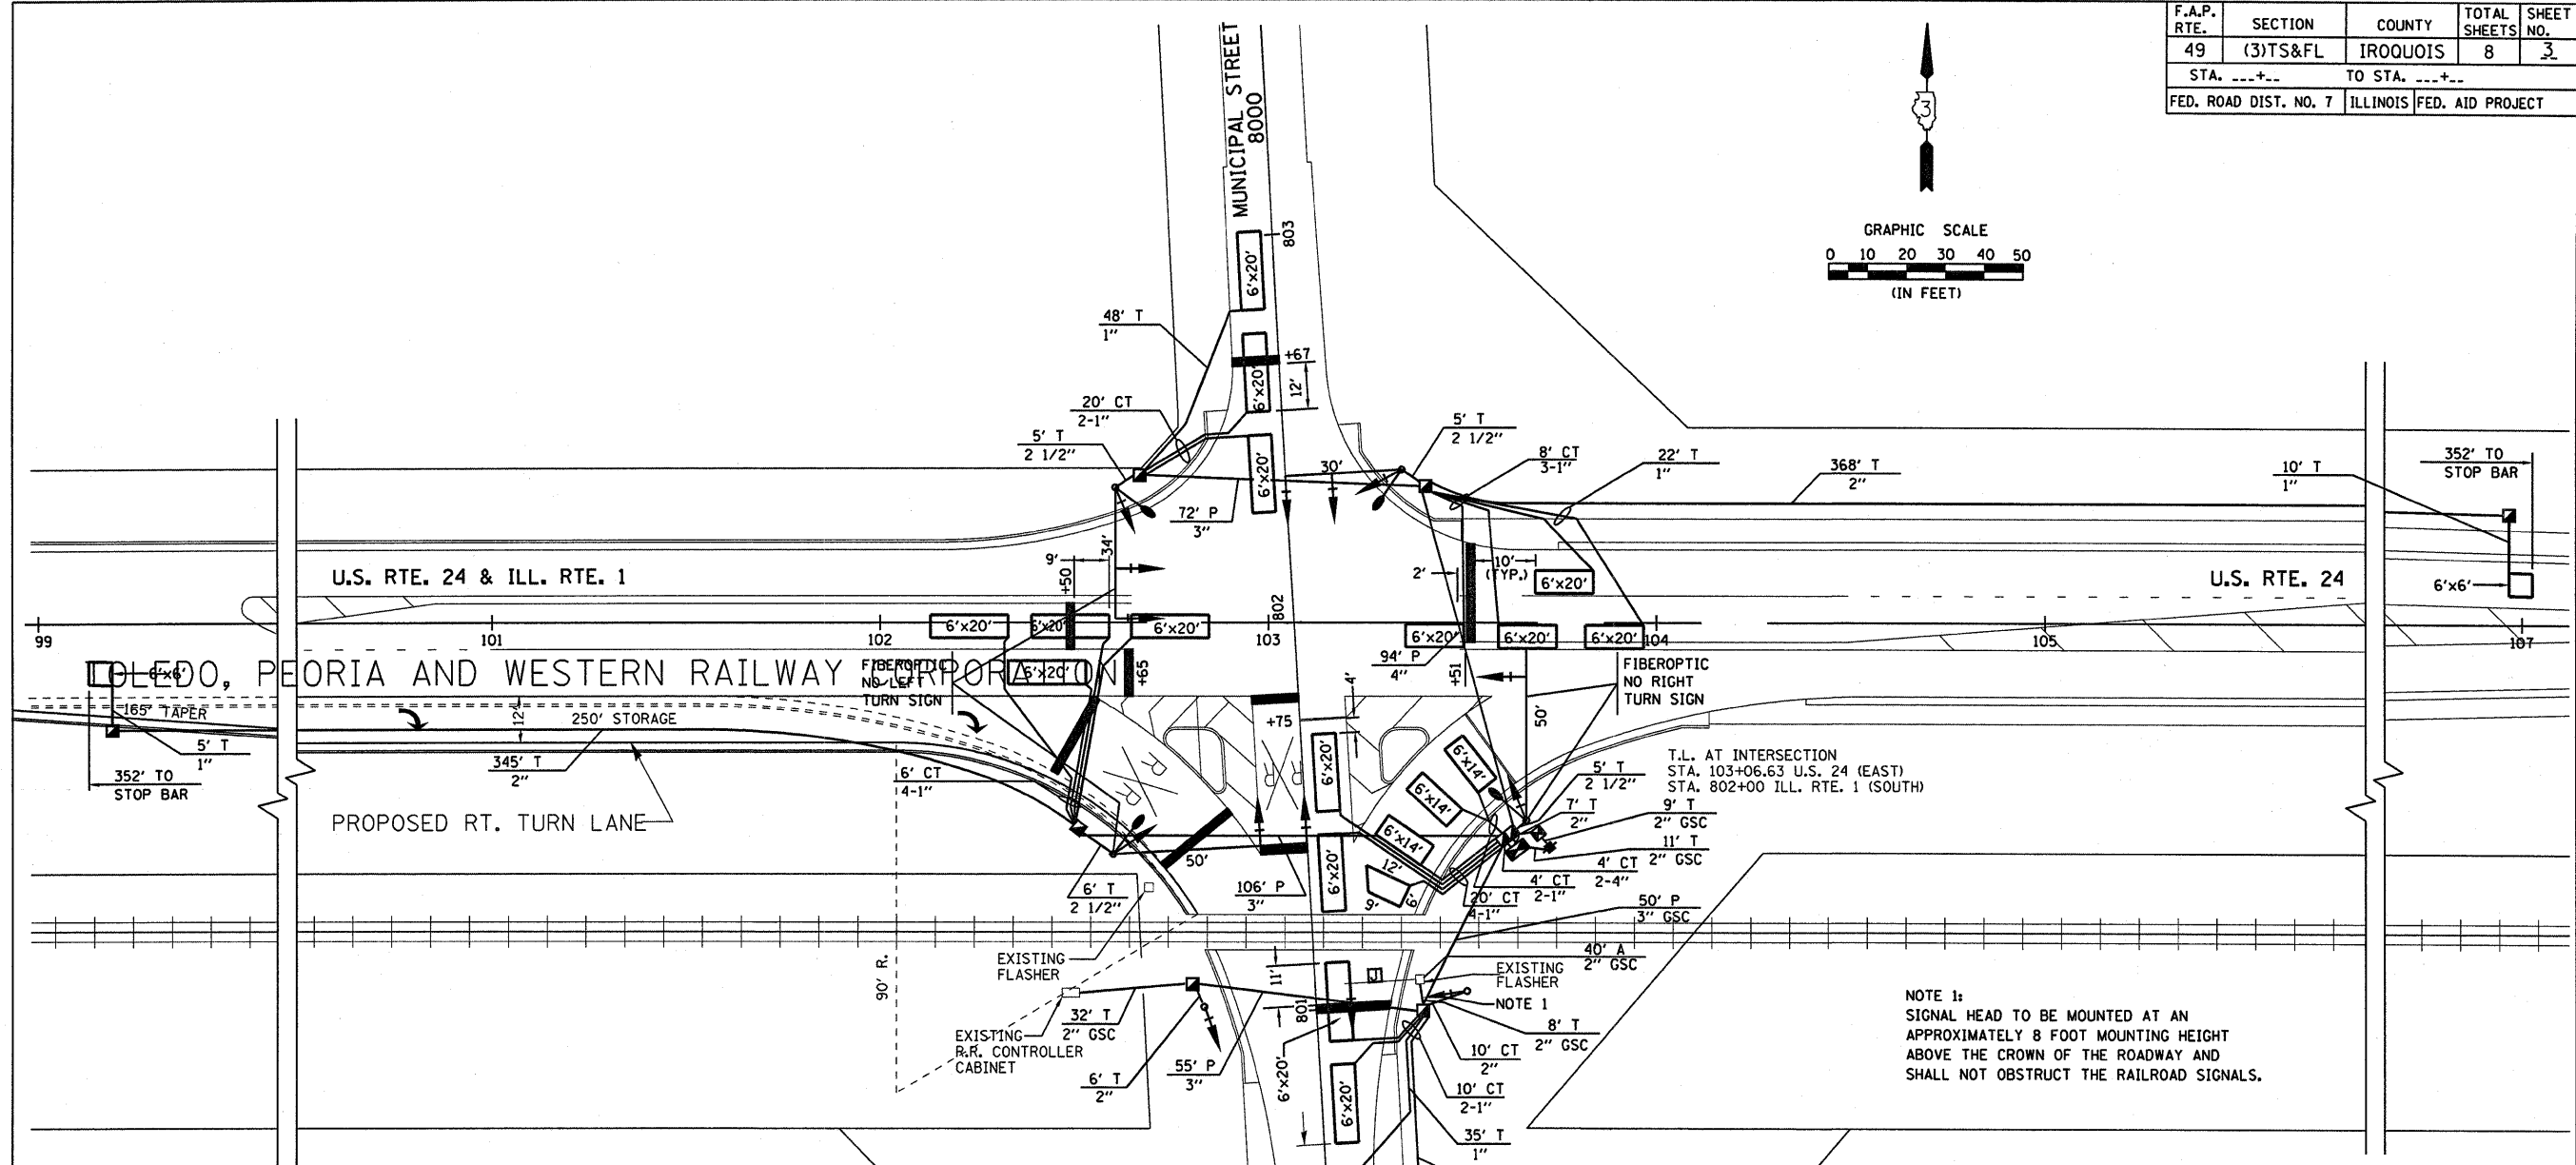


F.A.P. RTE.	SECTION	COUNTY	TOTAL SHEETS	SHEET NO.
49	(3)TS&FL	IROUOIS	8	3
STA. ---+---		TO STA. ---+---		
FED. ROAD DIST. NO. 7		ILLINOIS FED. AID PROJECT		

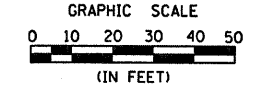

NOTE 1:  
SIGNAL HEAD TO BE MOUNTED AT AN APPROXIMATELY 8 FOOT MOUNTING HEIGHT ABOVE THE CROWN OF THE ROADWAY AND SHALL NOT OBSTRUCT THE RAILROAD SIGNALS.

**EXISTING LOOPS - FOR INFORMATION ONLY**

- LEGEND**
- PROPOSED JUNCTION BOX ATTACHED TO STRUCTURE
  - PROPOSED LIGHTING CONTROLLER
  - PROPOSED SERVICE INSTALLATION
  - PROPOSED DOUBLE HANDHOLD
  - PROPOSED HANDHOLD
  - PROPOSED STEEL MAST ARM W/ POST
  - PROPOSED SIGNAL HEAD W/ BACK PLATE
  - PROPOSED CONDUIT
  - PROPOSED CONTROLLER
  - PROPOSED LIGHT
  - PROPOSED DETECTOR LOOP

DESIGNED	M.V.F.
CHECKED	W.J.B.
DRAWN	W.J.B.
CHECKED	M.V.F.

MAY 7, 2001  
ed07400\corus\11\dose.dgn

TRAFFIC SIGNAL PLAN  
FAP ROUTE 49 (ILL. RTE. 1)  
SECTION (3)TS&FL  
IROUOIS COUNTY