
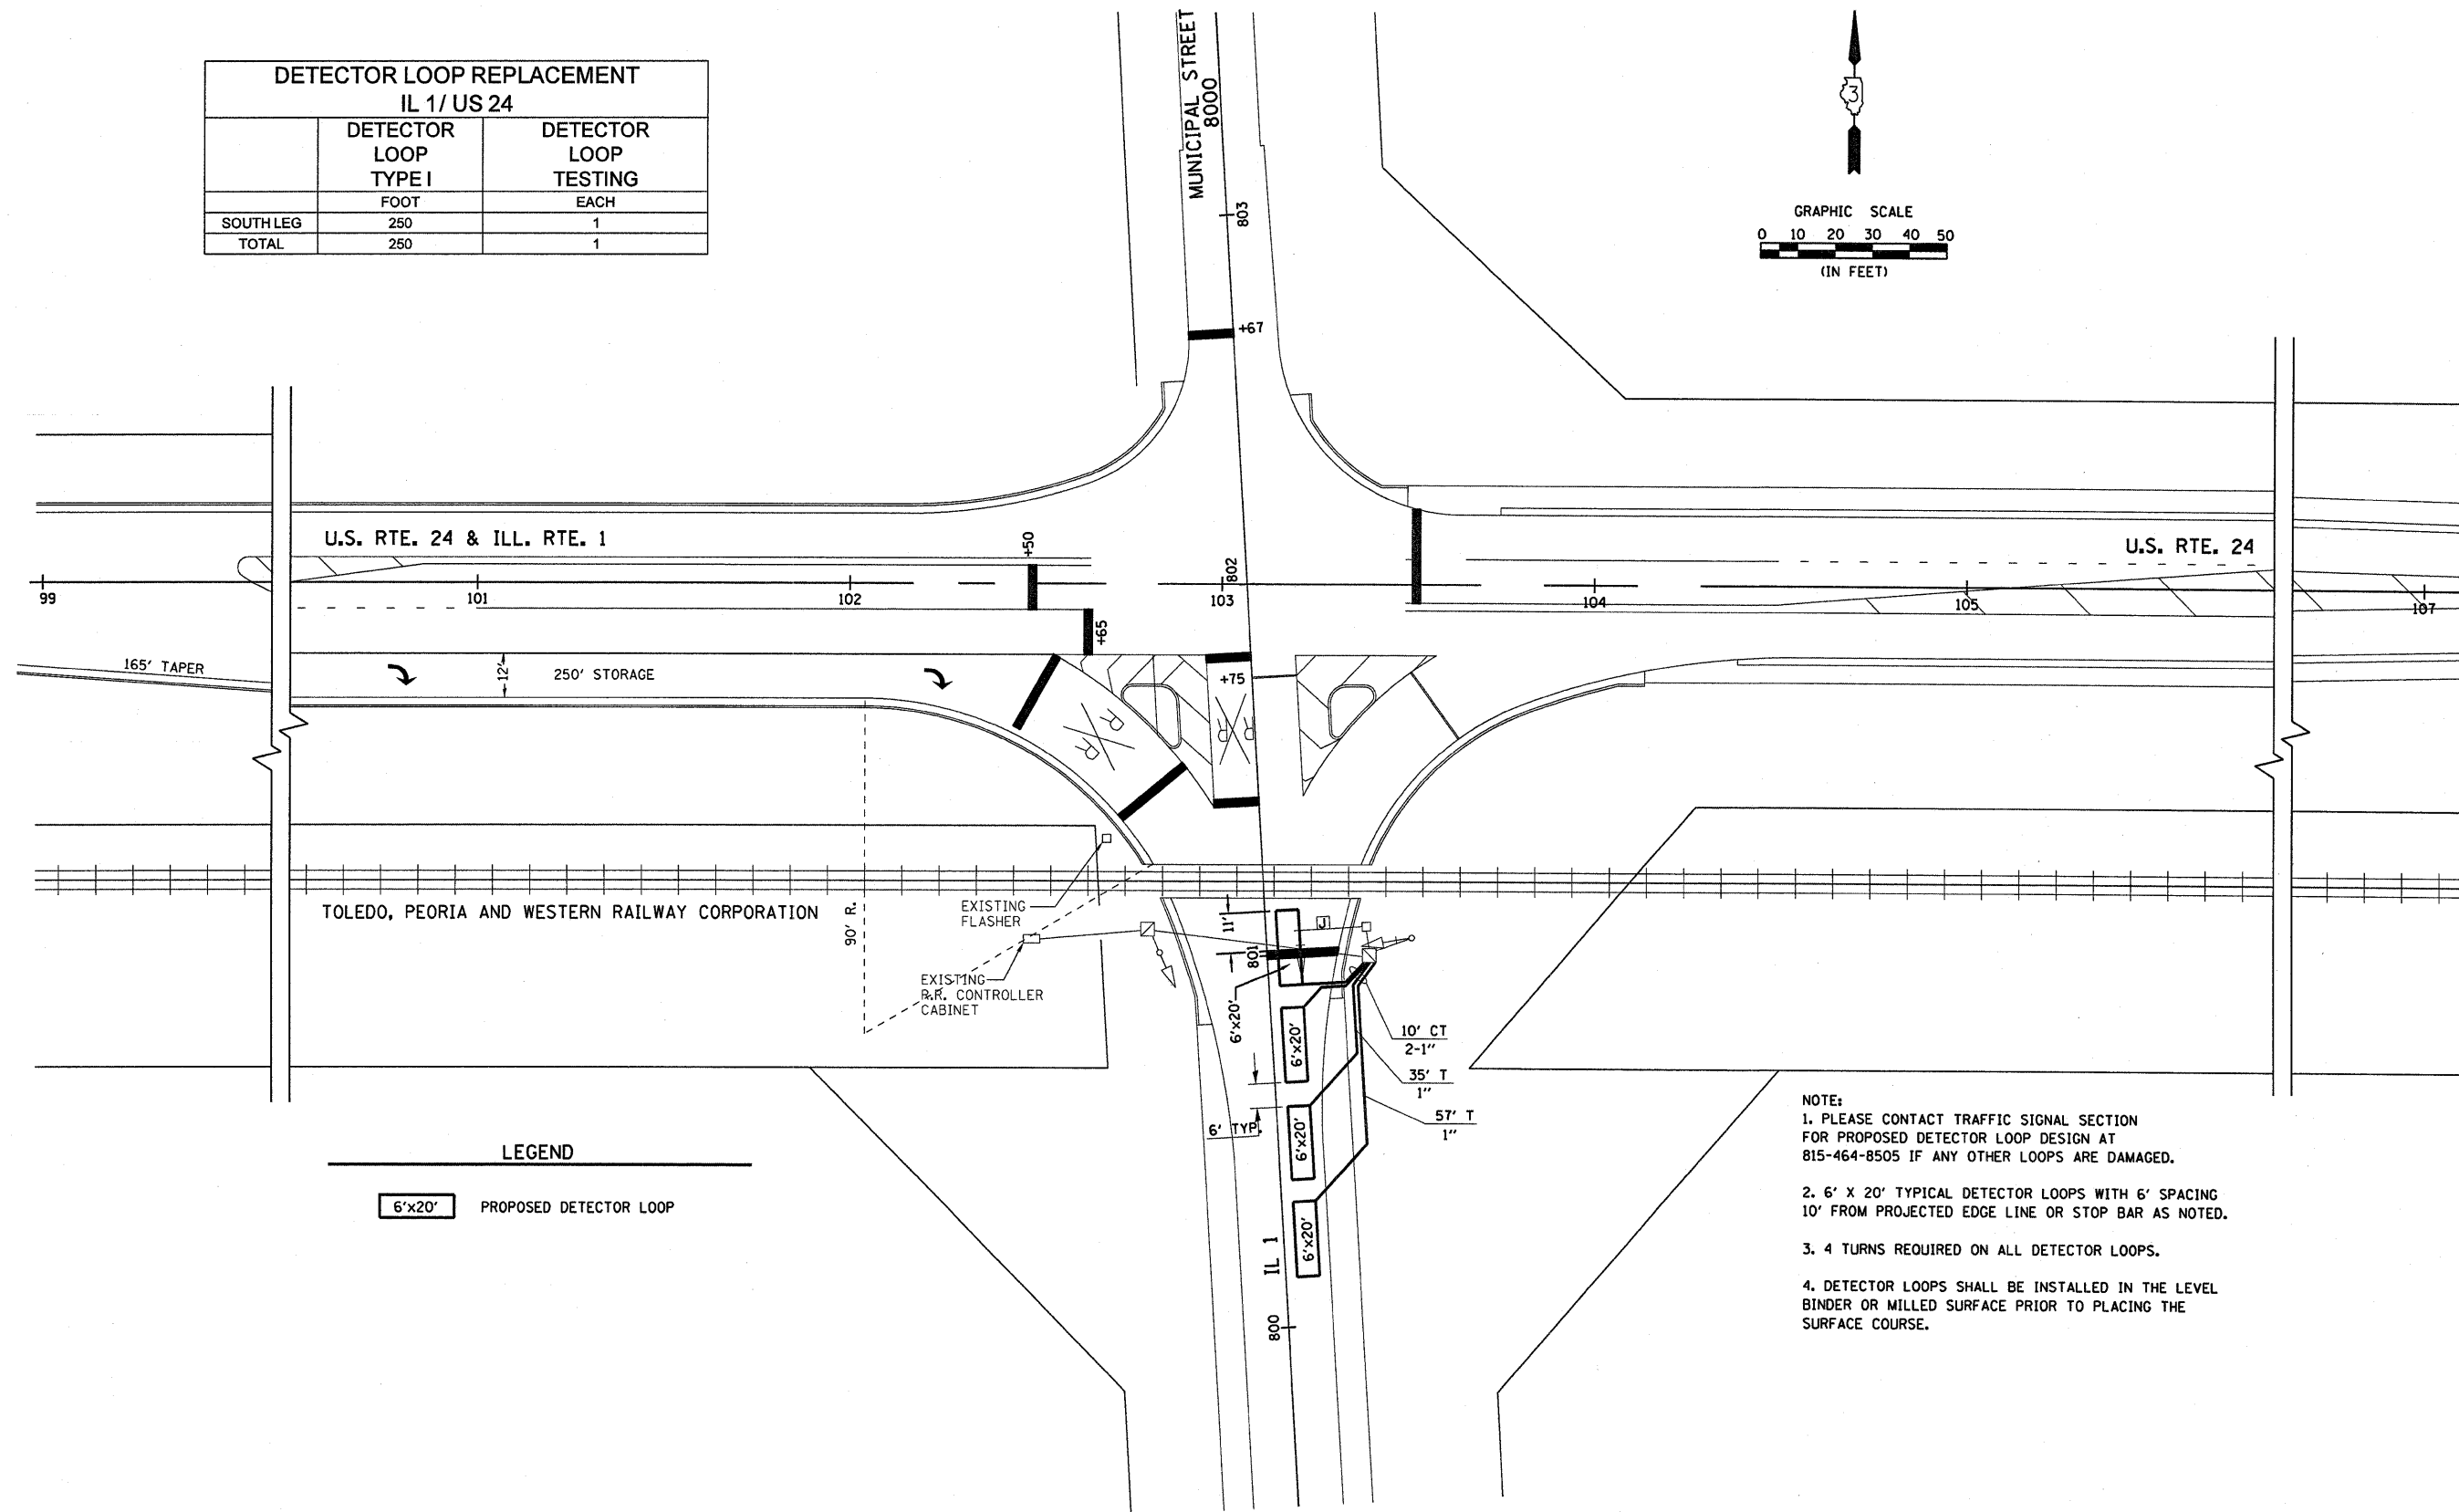


DETECTOR LOOP REPLACEMENT IL 1/ US 24		
	DETECTOR LOOP TYPE I	DETECTOR LOOP TESTING
	FOOT	EACH
SOUTH LEG	250	1
TOTAL	250	1

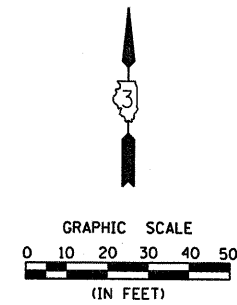

FILE NAME =	USER NAME = carpenterdj	DESIGNED -	REVISED -
c:\pwork\pwidot\carpenterdj\0175591\366643-sht-details.dgn		DRAWN -	REVISED -
PLOT SCALE = 50,0000' / IN.		CHECKED -	REVISED -
PLOT DATE = Jan 25, 2010 - 07:14:14 AM		DATE -	REVISED -

STATE OF ILLINOIS
DEPARTMENT OF TRANSPORTATION

DETECTOR LOOP DETAILS

SCALE: _____ SHEET NO. ____ OF ____ SHEETS STA. _____ TO STA. _____

F.A.P. RTE.	SECTION	COUNTY	TOTAL SHEETS	SHEET NO.
332	(3, D-1RS-2; (14, 15, 2)RS	IROQUOIS	15	11
CONTRACT NO. 66643				
ILLINOIS FED. AID PROJECT				