


NOT TO SCALE

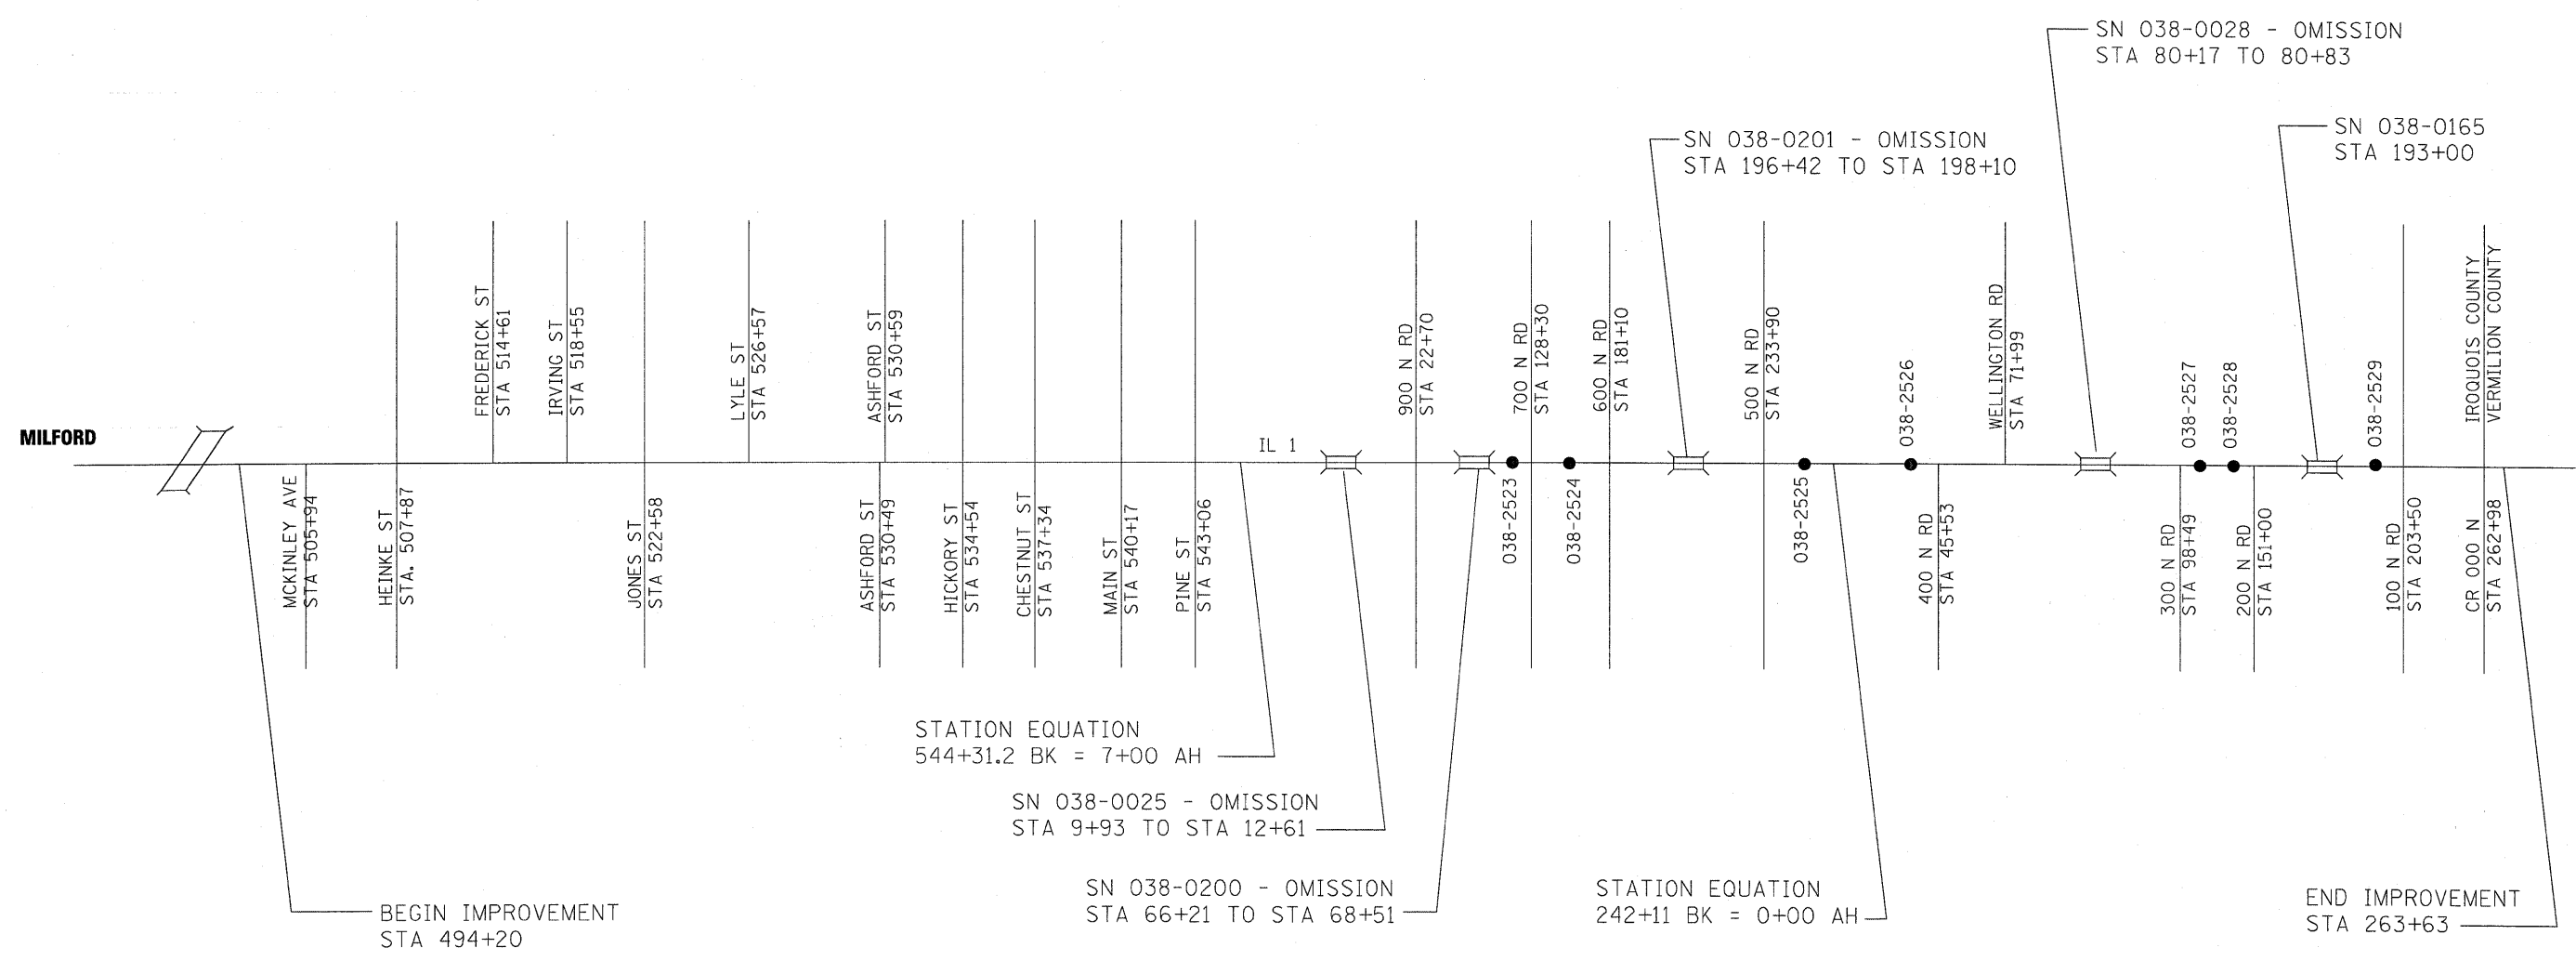

STATION EQUATION
544+31.2 BK = 7+00 AH

SN 038-0025 - OMISSION
STA 9+93 TO STA 12+61

SN 038-0200 - OMISSION
STA 66+21 TO STA 68+51

STATION EQUATION
242+11 BK = 0+00 AH

SN 038-0201 - OMISSION
STA 196+42 TO STA 198+10

SN 038-0028 - OMISSION
STA 80+17 TO 80+83

SN 038-0165
STA 193+00

BEGIN IMPROVEMENT
STA 494+20

END IMPROVEMENT
STA 263+63

FILE NAME =	USER NAME = carpenterdj	DESIGNED -	REVISED -
c:\pw_work\PW\DOT\CARPENTERDJ\dms82734\details.dgn		DRAWN -	REVISED -
PLOT SCALE = 50.0000' / IN.		CHECKED -	REVISED -
PLOT DATE = Jan 28, 2010 - 10:53:59 AM		DATE -	REVISED -

**STATE OF ILLINOIS
DEPARTMENT OF TRANSPORTATION**

PROJECT LAYOUT MAP			
SCALE:	SHEET NO.	OF SHEETS	STA. TO STA.

F.A.P. RTE.	SECTION	COUNTY	TOTAL SHEETS	SHEET NO.
332	(2X, 1X, 17, 48X-4)RS-3	IROQUOIS	15	9
ILLINOIS FED. AID PROJECT			CONTRACT NO. 66663	