



** MATCH EXIST.

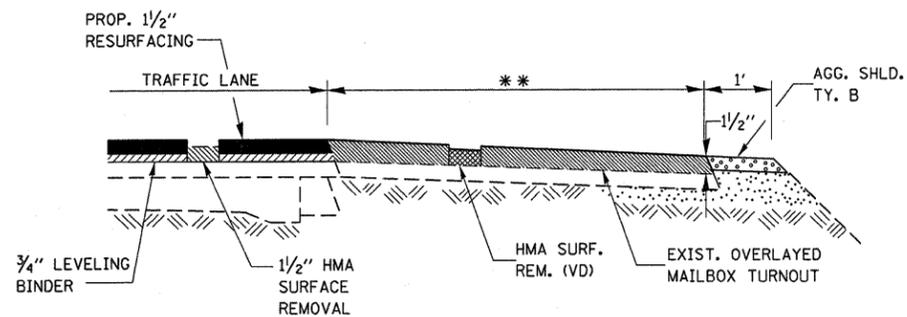

SECTION A-A

EXISTING HMA MAILBOX TURNOUT DETAIL


MILL EXISTING MAILBOX TO MAINTAIN A MINIMUM OF 1/2" INCIDENTAL HMA

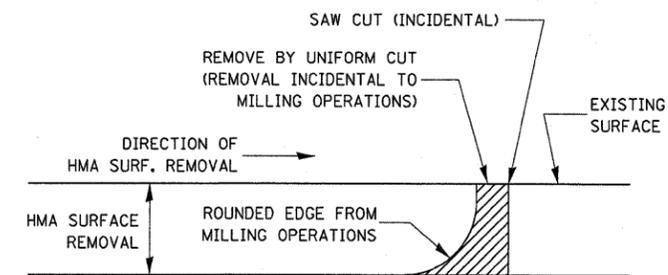

NOTE:

WHEN MILLING OPERATIONS PRODUCE A ROUNDED EDGE, THEN A SAW CUT SHALL BE USED TO MANUFACTURE A PERPENDICULAR EDGE AS SHOWN IN THE DETAIL. THE ENGINEER SHALL BE THE SOLE JUDGE CONCERNING THE USE OF THIS DETAIL

HMA MILLING DETAIL

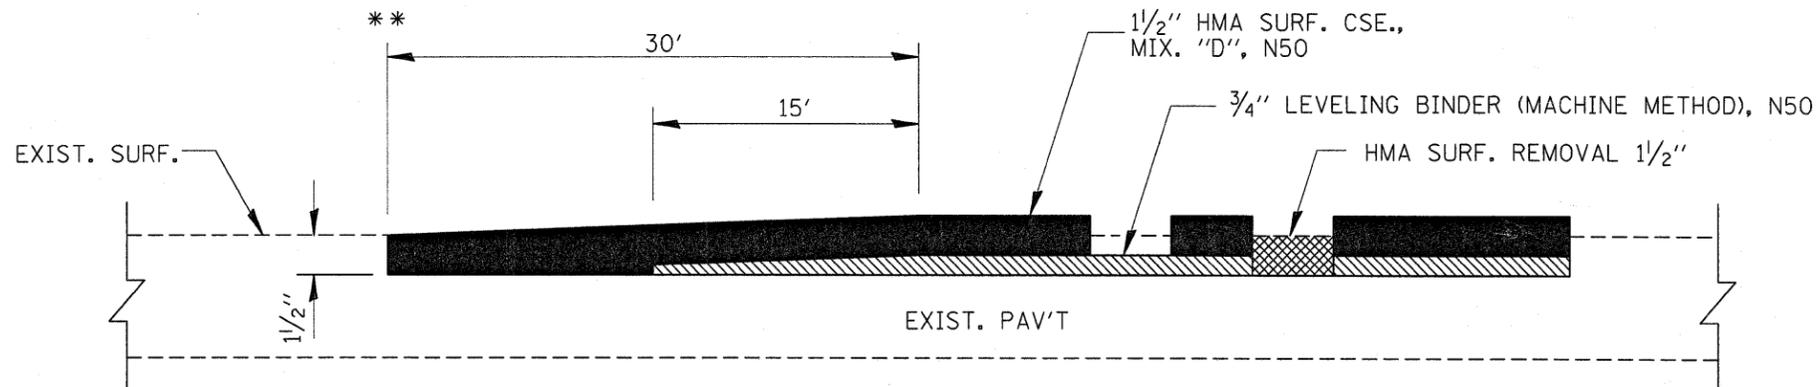

BITUMINOUS SURFACE REMOVAL AND TAPER 1 1/2" AT PROJECT START /END, AND TO /FROM STRUCTURES

- ** START OF PROJECT STA. 274+52
- ** TO BRIDGE OMISSION SN 053-0062, STA. 569+38
- ** END BRIDGE OMISSION SN 053-0062, STA. 569+98
- ** TO BRIDGE OMISSION, STA. 789+30
- ** END BRIDGE OMISSION, STA. 790+33
- ** TO BRIDGE OMISSION, STA. 851+47
- ** END BRIDGE OMISSION, STA. 852+97
- ** PROJECT END STA. 40+59.34

| | | | | | | | | | | | | | | | |
|---|------------------------|--|-----------|---|----------------|-----------|----|--------|-------------|---------|--------|---|------------|----|----|
| FILE NAME = | USER NAME = corcoranlm | DESIGNED - | REVISED - | STATE OF ILLINOIS DEPARTMENT OF TRANSPORTATION | DETAILS | | | | F.A.P. RTE. | SECTION | COUNTY | TOTAL SHEETS | SHEET NO. | | |
| et:\pw\work\p\dot\corcoranlm\dms64429\066845-SHEETS.dgn | | DRAWN - | REVISED - | | SCALE: | SHEET NO. | OF | SHEETS | STA. | TO STA. | 673 | (111,112)RS-2&(112X)RS-5 | LIVINGSTON | 12 | 12 |
| | | PLOT SCALE = 50,0000 ' / IN. | CHECKED - | | REVISED - | | | | | | | CONTRACT NO. 66845 | | | |
| | | PLOT DATE = Feb 03, 2010 - 10:56:38 AM | DATE - | | REVISED - | | | | | | | FED. ROAD DIST. NO. ILLINOIS FED. AID PROJECT | | | |