


STA. 0+40

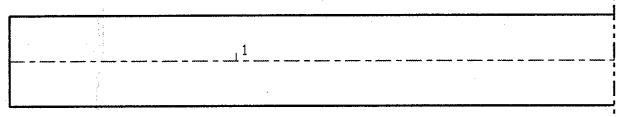


MATCH LINE - STA. 2+00


STA. 12+14




MATCH LINE - STA. 2+00

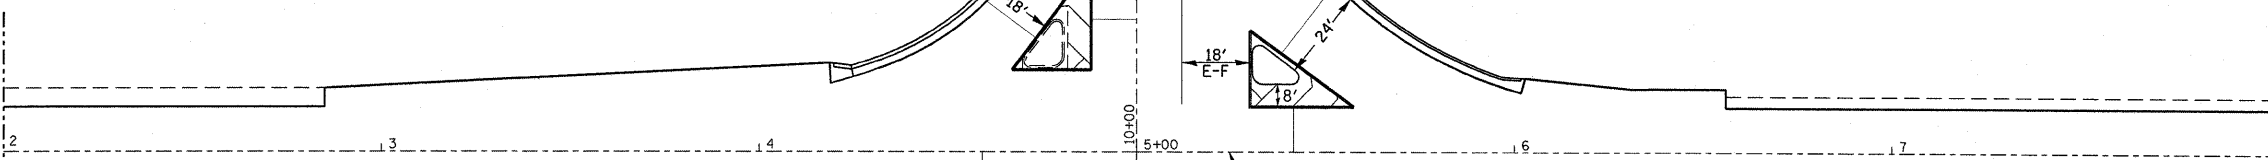

MATCH LINE - STA. 8+00

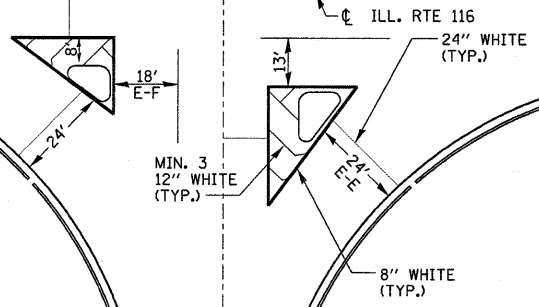

MATCH LINE - STA. 8+00

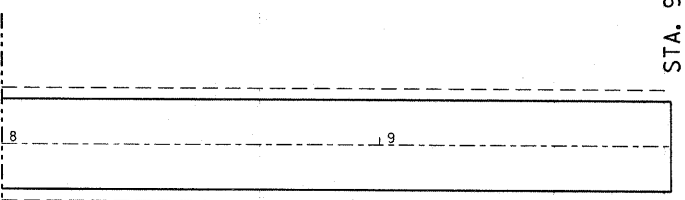

STA. 9+77

| | | | |
|---|--|-----------------------|------------------------|
| FILE NAME = c:\pwwork\VPWIDOT\SELLNR\d8173864\d366 | USER NAME = sellnr 22-sht-details.dgn | DESIGNED - DRAWN - | REVISED - REVISED - |
| PLOT SCALE = 5/8" = 1' IN. | CHECKED - | REVISED - | REVISED - |
| PLOT DATE = Jan 29, 2010 - 11:43:57 AM | DATE - | REVISED - | REVISED - |

STATE OF ILLINOIS
DEPARTMENT OF TRANSPORTATION

| DETAILS | |
|--------------|--|
| SCALE: _____ | SHEET NO. ___ OF ___ SHEETS STA. _____ TO STA. _____ |

| F.A.P. RTE. | SECTION | COUNTY | TOTAL SHEETS | SHEET NO. |
|---------------------------|---------------|--------|--------------|-----------|
| 796 | (105,106)RS-3 | FORD | 10 | 8 |
| CONTRACT NO. 66922 | | | | |
| ILLINOIS FED. AID PROJECT | | | | |