


EXISTING TYPICAL CROSS SECTION 9R

F.A.I. RTE.	SECTION	COUNTY	TOTAL SHEETS	SHEET NO.
72	*	PIATT	251	22

*(58,74-66)&(74-67&68)RS-1
CONTRACT NO. 70022

RAMPS C & D AT IL ROUTE 105 INTERCHANGE

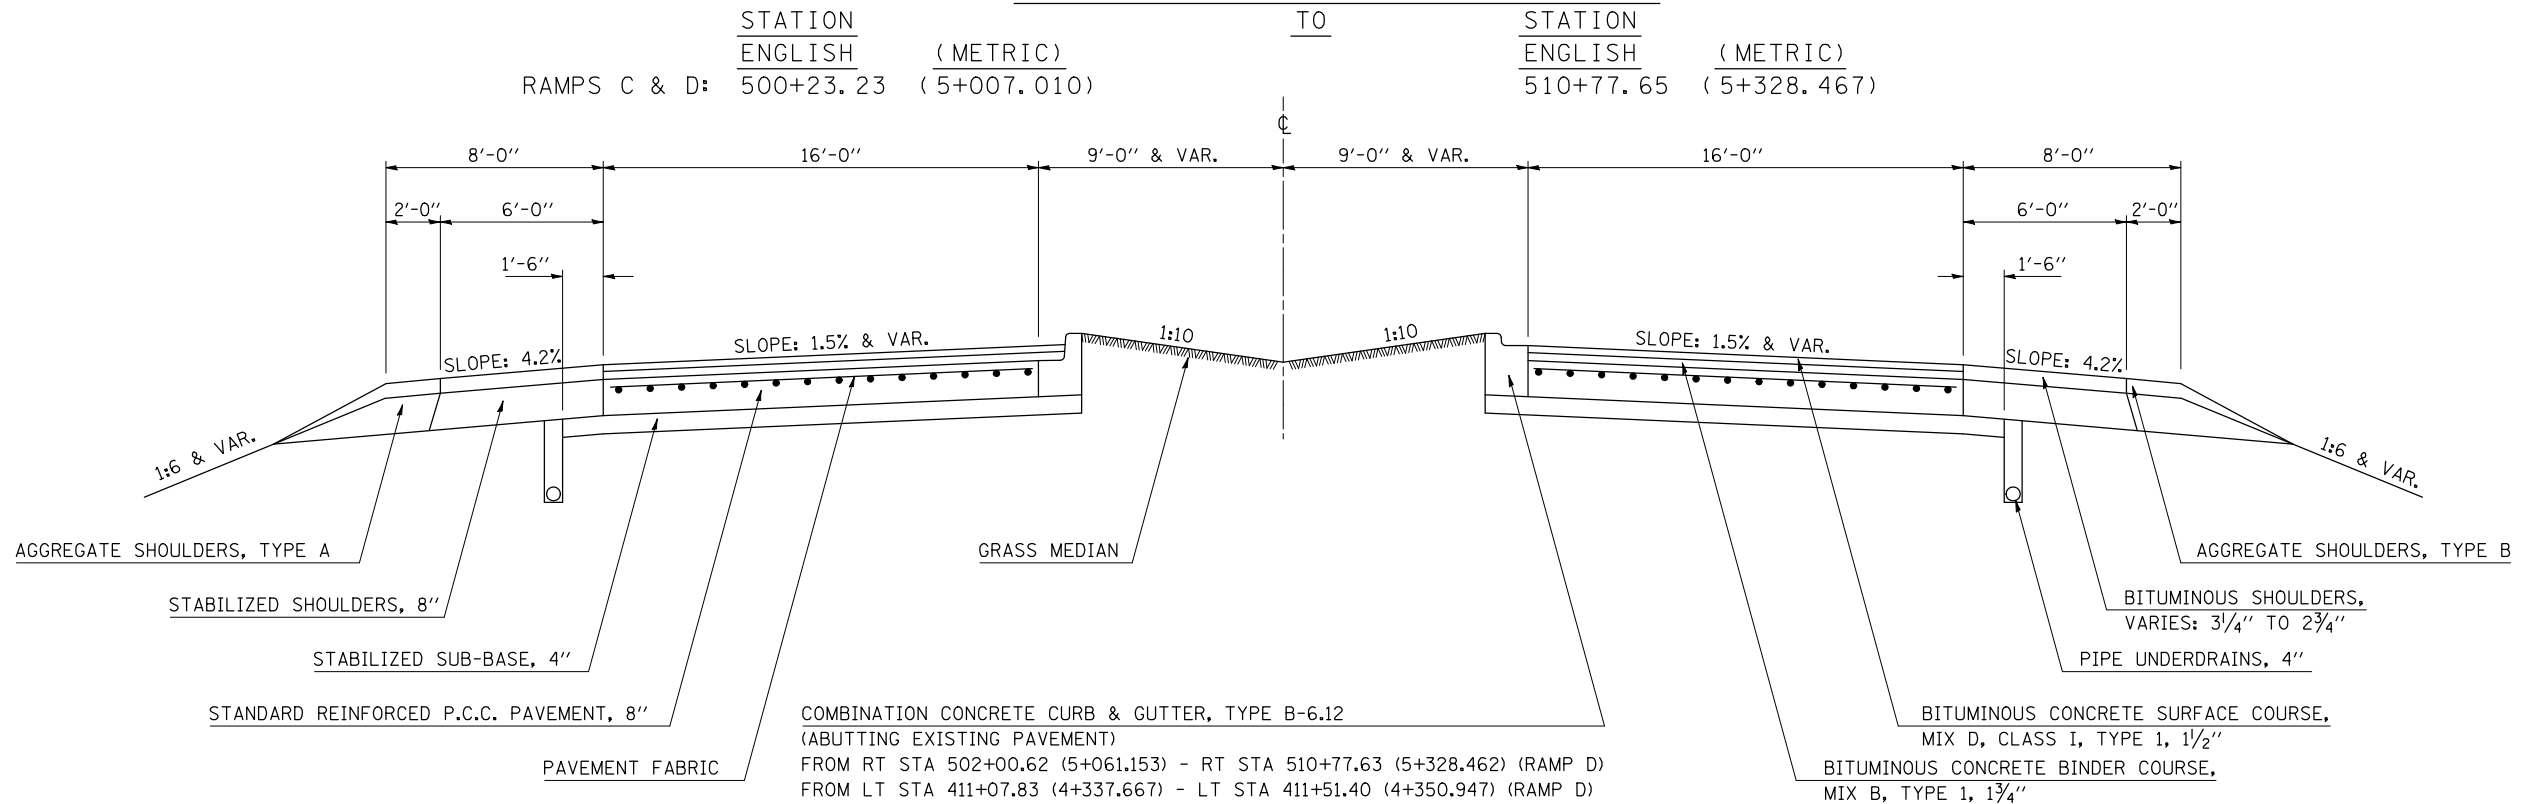

TYPICAL NOTE: EARTH EXCAVATION FOR HMA SHOULDERS, 8" SHALL NOT BE MEASURED FOR PAYMENT. THE EXISTING EARTH SHOULDER SHALL BE REMOVED TO THE FACE ALONG THE EDGE OF THE EXISTING SHOULDER. THE MATERIAL REMOVED SHALL EITHER BECOME THE PROPERTY OF THE CONTRACTOR OR DISPOSED OF OUTSIDE THE LIMITS OF THE RIGHT-OF-WAY.

THIS WORK WILL BE PAID FOR AT THE CONTRACT UNIT PRICE PER SQUARE YARD FOR HOT-MIX ASPHALT SHOULDERS, 8", WHICH PRICE INCLUDES REMOVAL HAULING AND DISPOSAL OF THE MATERIAL AS WELL AS PLACING HOT-MIX ASPHALT SHOULDERS, 8" AND NO ADDITIONAL COMPENSATION WILL BE ALLOWED.

PROPOSED TYPICAL CROSS SECTION 9R

RAMPS C & D AT IL ROUTE 105 INTERCHANGE

