

EXISTING LEGEND


- (E1) EXISTING CONTINUOUSLY REINFORCED PCC PAVEMENT, 8"
- (E2) EXISTING REINFORCED PCC PAVEMENT, 8"
- (E3) EXISTING STABILIZED SUB-BASE, 4"
- (E4) EXISTING STABILIZED SHOULDER (HOT-MIX ASPHALT & AGGREGATE MIXTURE), 8"
- (E5) EXISTING AGGREGATE SHOULDER

EXISTING LEGEND

- (E6) EXISTING SUB-BASE GRANULAR MATERIAL TYPE C (IN FILL SECTION ONLY), 4"
- (E7) EXISTING PIPE UNDERDRAINS
- (E8) EXISTING CURB AND GUTTER TYPE M-6.06
- (E9) EXISTING CONCRETE MEDIAN SURFACE 4" OR SODDING
- (E10) EXISTING HOT-MIX ASPHALT SURFACING

PROPOSED LEGEND

- (1) PROPOSED POLYMERIZED HOT-MIX ASPHALT SURFACE COURSE, MIX "D", N70, 1 1/2"
- (2) PROPOSED HOT-MIX ASPHALT SURFACE REMOVAL, 1 1/2"
- (3) PROPOSED HOT-MIX ASPHALT SHOULDERS, 1 1/2"
- (4) PROPOSED AGGREGATE SHOULDERS TYPE B
- (5) PROPOSED URETHANE PAVEMENT MARKING, LINE 5" (SEE PLAN SHEETS)

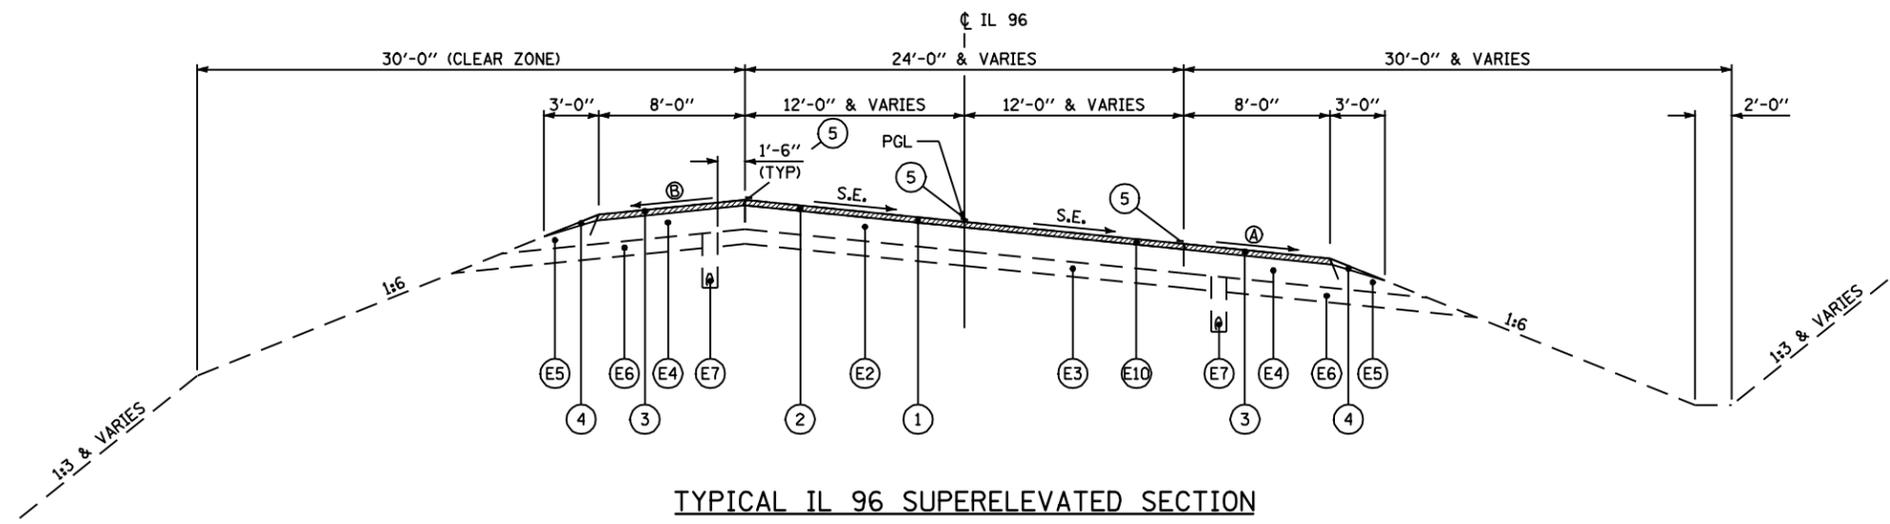

- SHOULDER SLOPE NOTES:**
- (A) LOW SIDE OF S.E.: 4.0% OR S.E. WHICHEVER IS GREATER
 - (B) HIGH SIDE OF S.E.: 4.0% OR 8.0% BREAKOVER WHICHEVER IS LESS.

- TYPICAL SUPERELEVATED SECTION NOTES:**
- 1) SEE PLAN SHEETS FOR S.E. TRANSITION LOCATIONS.
 - 2) SHOWN ABOVE IS FOR CURVES GOING TO THE RIGHT, ADJUST ACCORDINGLY FOR CURVES GOING TO THE LEFT.

FILE NAME =	USER NAME = laughlinr1	DESIGNED -	REVISED -	STATE OF ILLINOIS DEPARTMENT OF TRANSPORTATION	IL RTE 96 TYPICAL SECTIONS	F.A.I. RTE.	SECTION	COUNTY	TOTAL SHEETS	SHEET NO.	
e:\pwork\pwork\LAUGHLINRL\0182983\027-0672A09-shd-Typicals.dgn		DRAWN -	REVISED -			172	1-(1,2,3,4,5)RS	ADAMS	165	35	
PLOT SCALE = 100.0000' / IN.		CHECKED -	REVISED -			CONTRACT NO. 72A09					
PLOT DATE = Feb-01-2010 09:34:50AM		DATE -	REVISED -			FED. ROAD DIST. NO. ILLINOIS FED. AID PROJECT					