



EXIST. CURVE C4  
 PI STA. = 201+99.49  
 $\Delta = 21^\circ 20' 07''$  (RT)  
 $D = 1^\circ 00' 00''$   
 $R = 5,729.57'$   
 $T = 1,079.27'$   
 $L = 2,133.54'$   
 $E = 100.76'$   
 $T.R. = 41.10'$   
 $S.E. RUN = 189.00'$   
 $P.C. STA. = 191+20.22$   
 $P.T. STA. = 212+53.76$   
 $S.E. ATTAINED:$   
 STA 189+53.12 TO STA 191+83.22  
 STA 211+90.76 TO STA 214+20.86

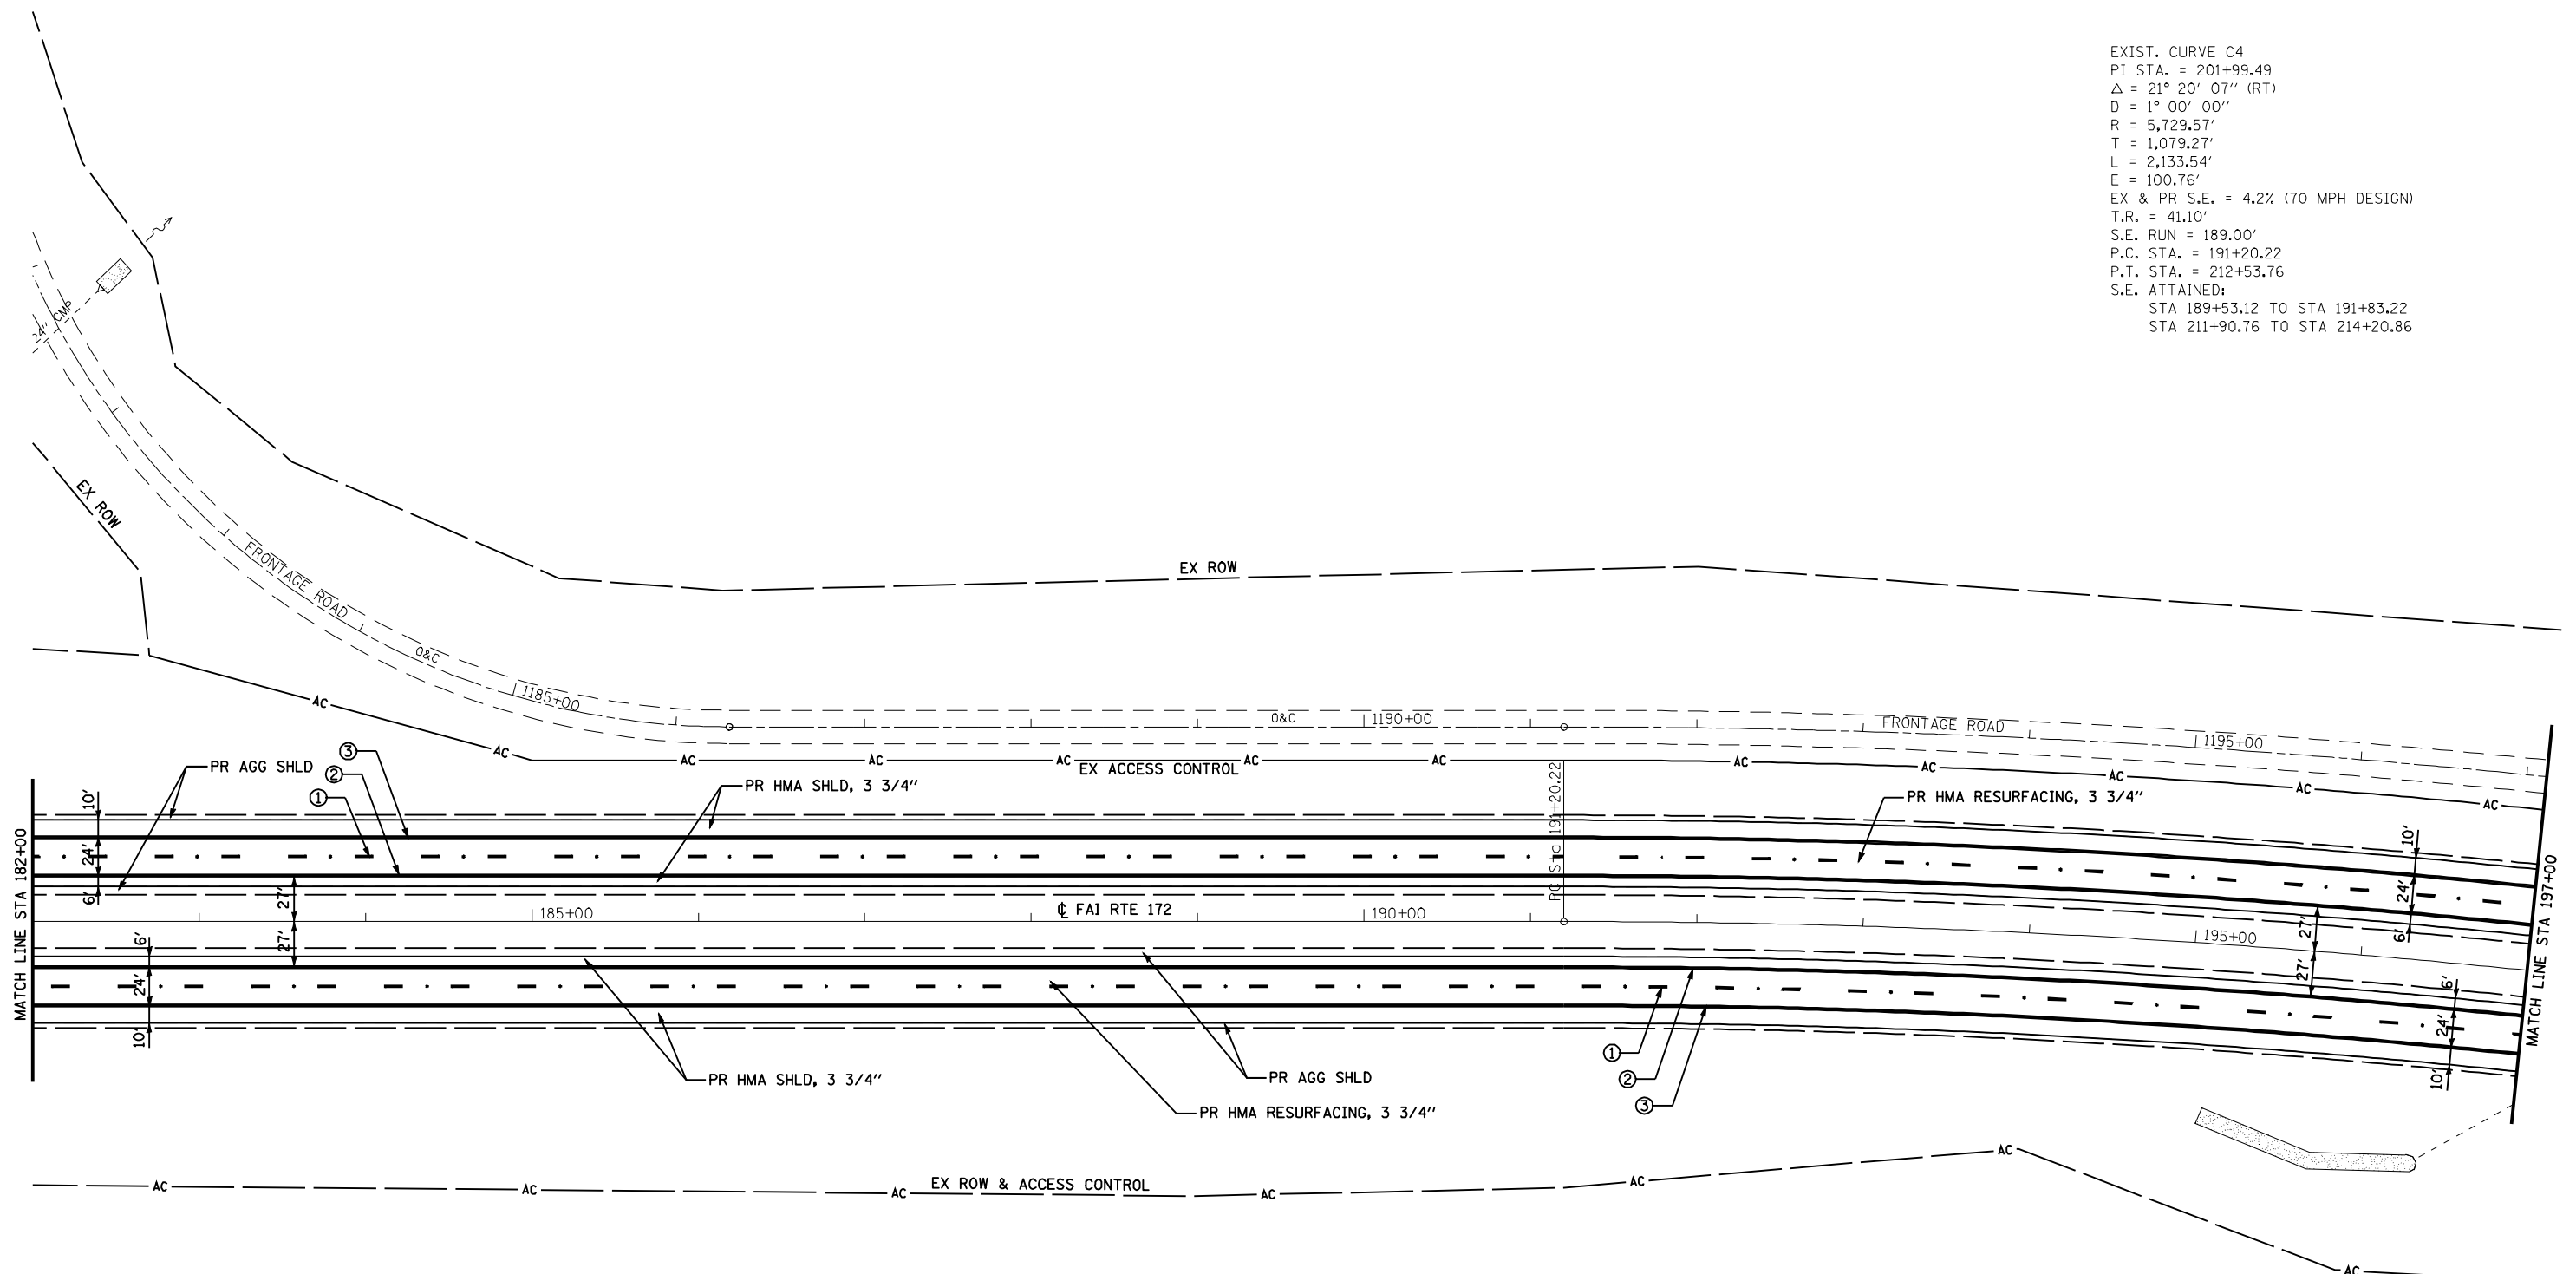

**PAVEMENT MARKIN LEGEND**

- ① PR PREFORMED PLASTIC PAVEMENT MARKING, TYPE B (INLAID), LINE 5" (30' SKIP, 10' DASH WHITE)
- ② PR URETHANE PAVEMENT MARKING, LINE 5" (SOLID YELLOW)
- ③ PR URETHANE PAVEMENT MARKING, LINE 5" (SOLID WHITE)
- ④ PR URETHANE PAVEMENT MARKING, LINE 6" (SOLID WHITE)
- ⑤ PR PREFORMED PLASTIC PAVEMENT MARKING, TYPE B (INLAID), LINE 6" (6' SKIP, 2' DASH WHITE)
- ⑥ PR PREFORMED PLASTIC PAVEMENT MARKING, TYPE B (INLAID), LINE 8" (SOLID WHITE)
- ⑦ PR PREFORMED PLASTIC PAVEMENT MARKING, TYPE B (INLAID), LINE 12" (SOLID WHITE)
- ⑧ PR PREFORMED PLASTIC PAVEMENT MARKING, TYPE B (INLAID), LINE 12" (SOLID YELLOW)
- ⑨ PR PREFORMED PLASTIC PAVEMENT MARKING, TYPE B (INLAID), LINE 24" (SOLID WHITE)
- ⑩ PR PREFORMED PLASTIC PAVEMENT MARKING, TYPE B (INLAID), LETTERS AND SYMBOLS (SOLID WHITE)
- ▷ PR RAISED REFLECTIVE PAVEMENT MARKERS, ONE-WAY CRYSTAL
- ▶ PR RAISED REFLECTIVE PAVEMENT MARKERS, ONE-WAY AMBER
- ◆ PR RAISED REFLECTIVE PAVEMENT MARKERS, TWO-WAY AMBER

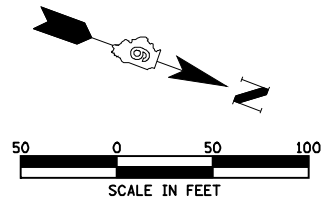

FILE NAME =	USER NAME = laughlinr1	DESIGNED -	REVISED -	<b>STATE OF ILLINOIS DEPARTMENT OF TRANSPORTATION</b>	<b>FAI RTE 172 PLAN</b>			F.A.I RTE.	SECTION	COUNTY	TOTAL SHEETS	SHEET NO.	
		DRAWN -	REVISED -		SCALE: 1"=50'	SHEET NO. 14 OF 52 SHEETS	STA. 182+00	TO STA. 197+00	172	1-(1,2,3,4,5)RS	ADAMS	165	52
		CHECKED -	REVISED -		CONTRACT NO. 72A09								
		DATE -	REVISED -		FED. ROAD DIST. NO. ILLINOIS FED. AID PROJECT								